
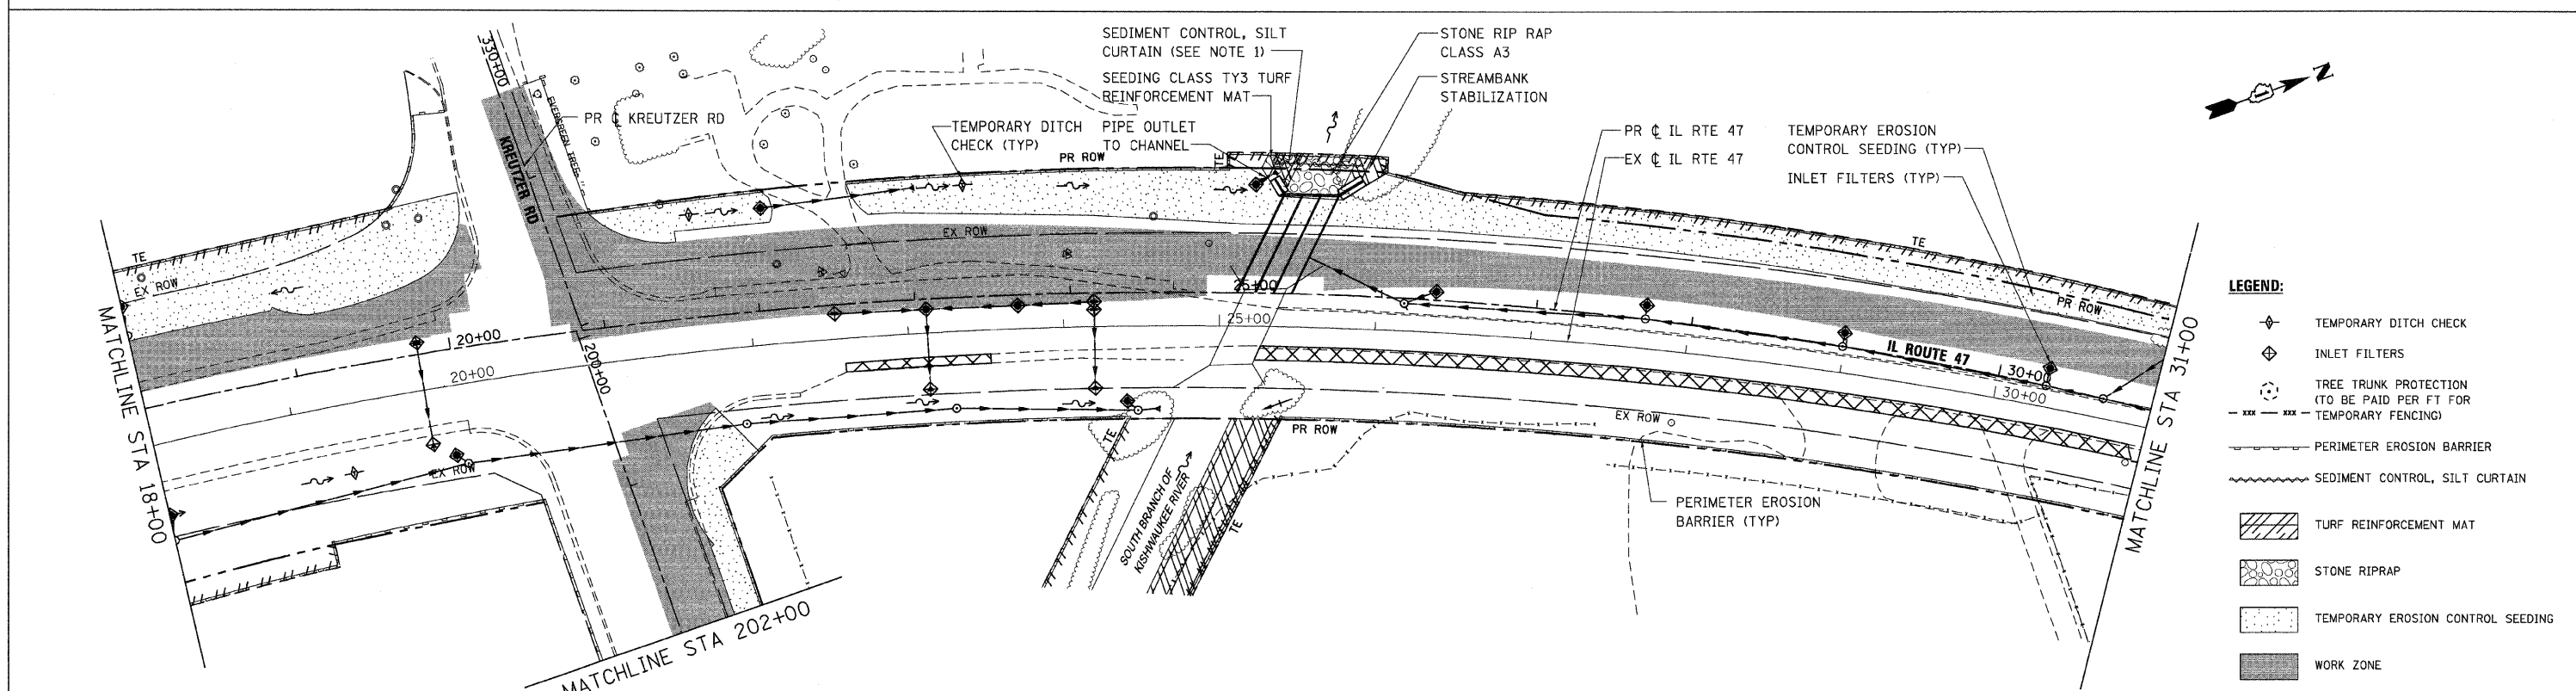


F.A.P. RTE.	SECTION	COUNTY	TOTAL SHEETS	SHEET NO.
326		McHENRY	502	110
STA. 9+35.22		TO STA.142+08.53		
FED. ROAD DIST. NO.		ILLINOIS FED. AID PROJECT		
• (105X & 106) WRS-2				

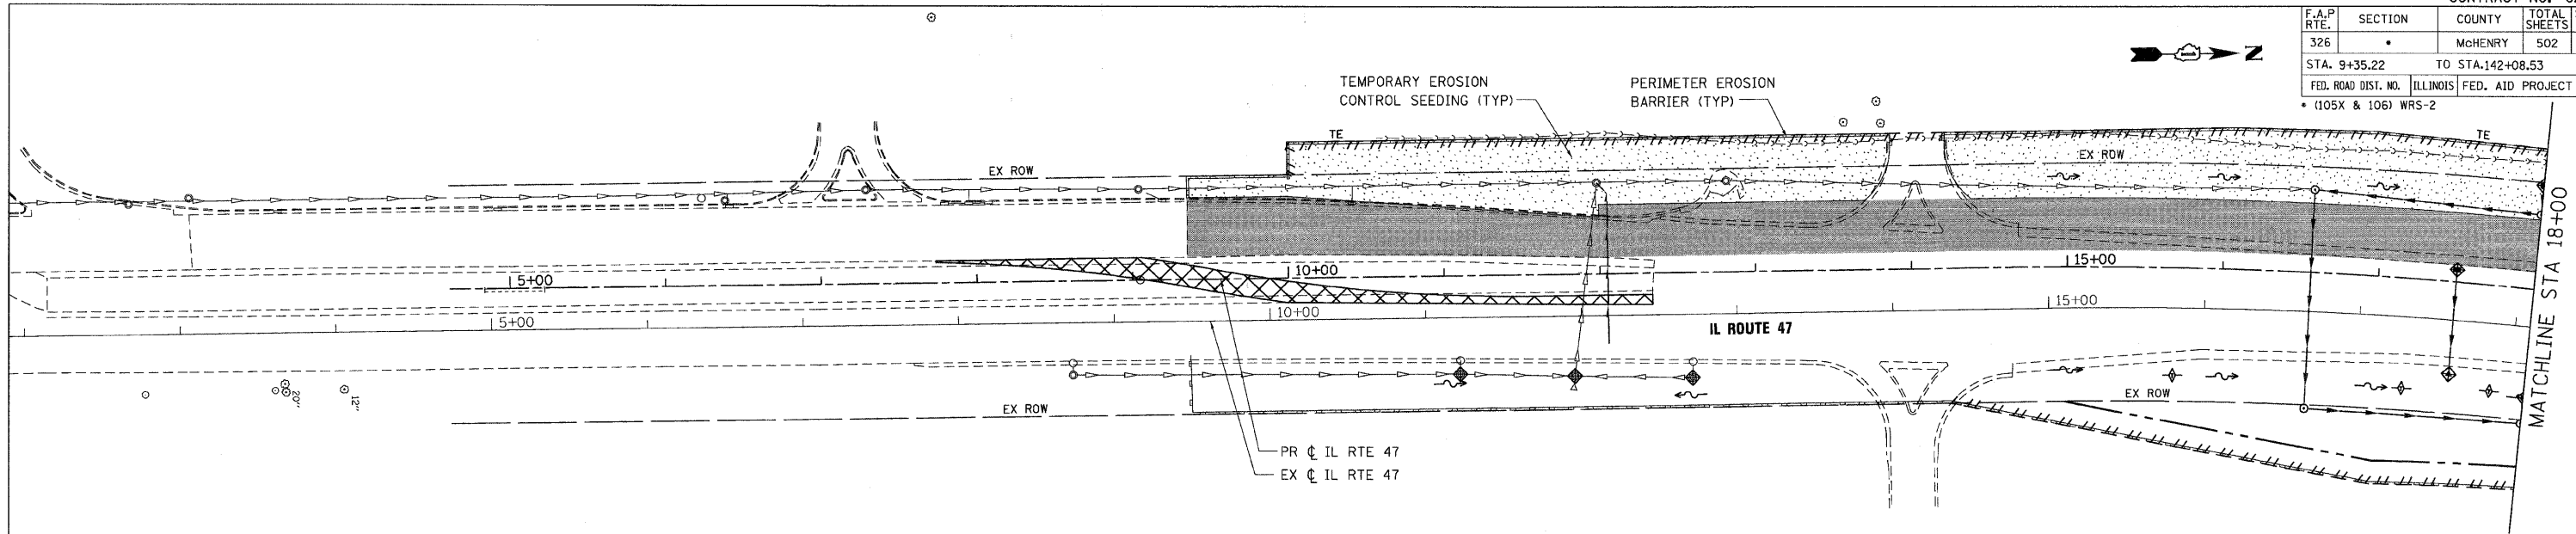

- LEGEND:**
- TEMPORARY DITCH CHECK
 - INLET FILTERS
 - TREE TRUNK PROTECTION (TO BE PAID PER FT FOR TEMPORARY FENCING)
 - PERIMETER EROSION BARRIER
 - SEDIMENT CONTROL, SILT CURTAIN
 - TURF REINFORCEMENT MAT
 - STONE RIPRAP
 - TEMPORARY EROSION CONTROL SEEDING
 - WORK ZONE
 - TEMPORARY WIDENING

NOTES:

- PLACE SEDIMENT CONTROL SILT CURTAIN OUTSIDE OF CONSTRUCTION AREA WITHIN ROW AND/OR TEMPORARY EASEMENT.

ILLINOIS DEPARTMENT OF TRANSPORTATION
ILLINOIS ROUTE 47
EROSION CONTROL PLAN - STAGE 1
SHEET 1 OF 7

SCALE: VERT. 1"=50'
 HORIZ. DATE: 8/5/2009
 DRAWN BY: E.D.
 CHECKED BY: A.A.C.

REVISIONS	
NAME	DATE

850 West Higgins Road, Suite 700, Chicago, Illinois 60639-2801
 www.stanleyconsultants.com
 Illinois Fire Registration No. 04-006533
 (773) 633-2624

PLOT DATE = Wednesday, August 05, 2009
 FILE NAME = S:\11-CADD\01-11\1102_erc.s11.dgn
 PLOT SCALE = 5/8"=1'
 USER NAME = 3829