
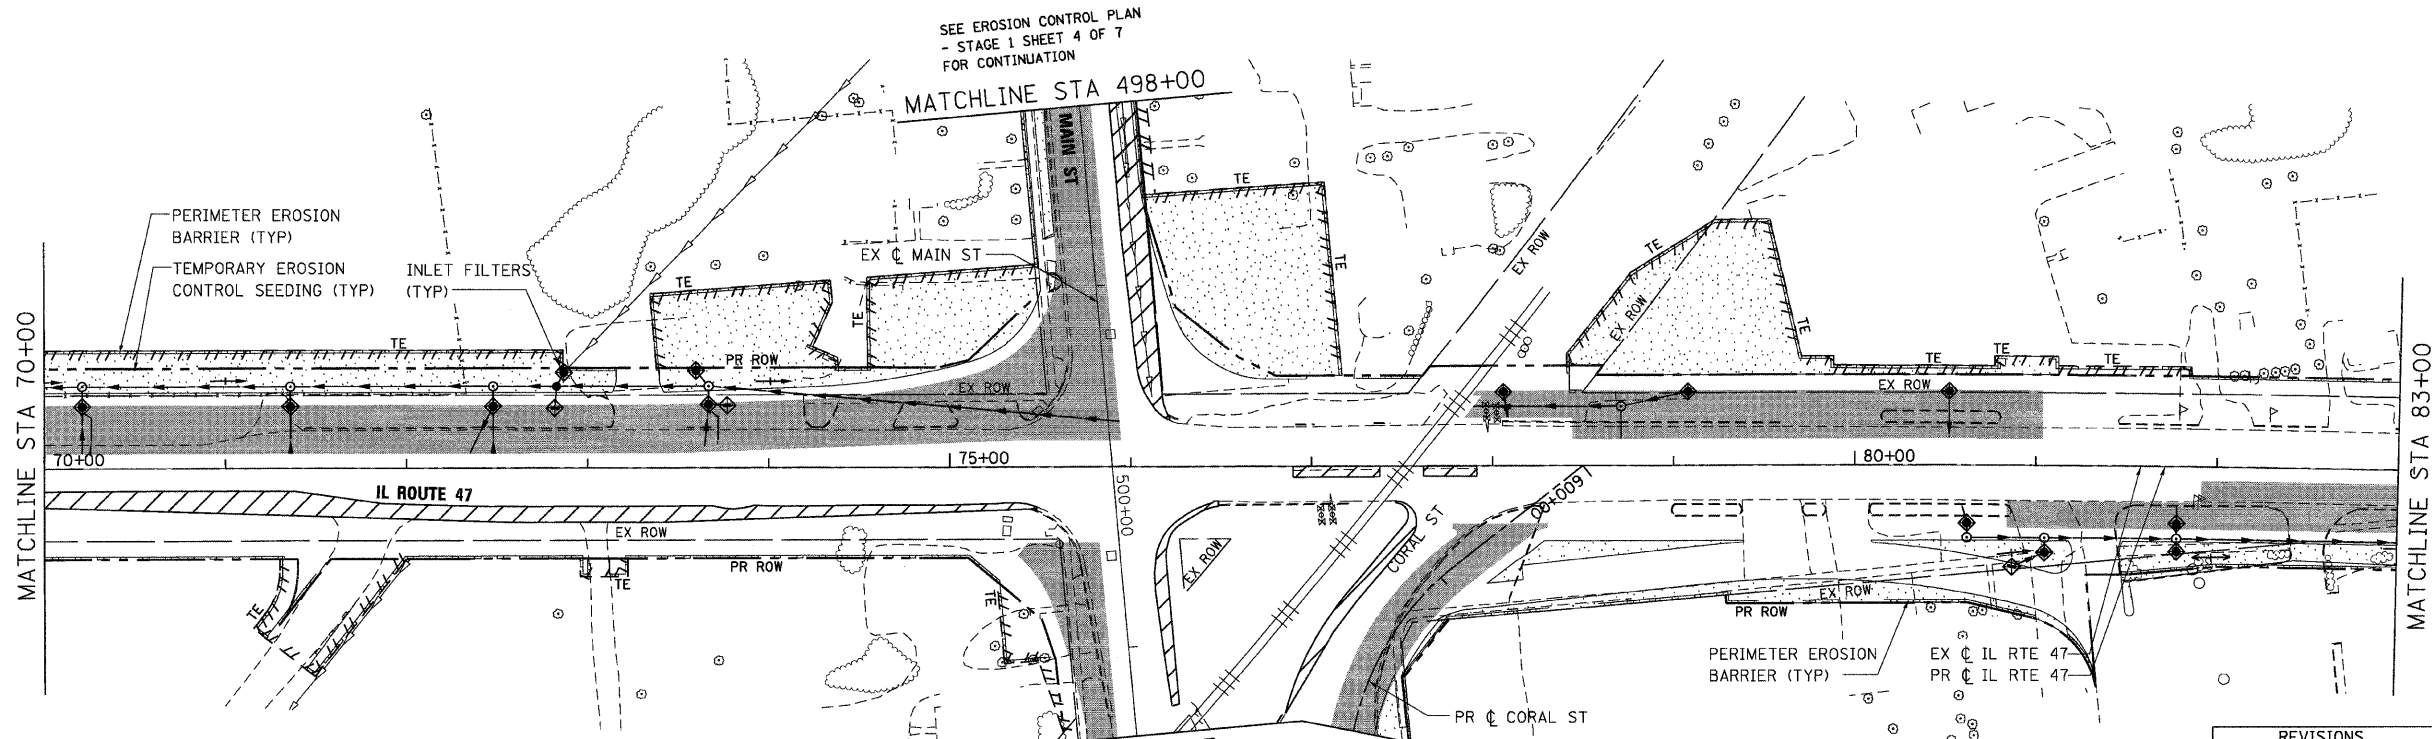


F.A.P. RTE.	SECTION	COUNTY	TOTAL SHEETS	SHEET NO.
326		McHENRY	502	112
STA. 9+35.22		TO STA. 142+08.53		
FED. ROAD DIST. NO.		ILLINOIS	FED. AID PROJECT	
• (105X & 106) WRS-2				

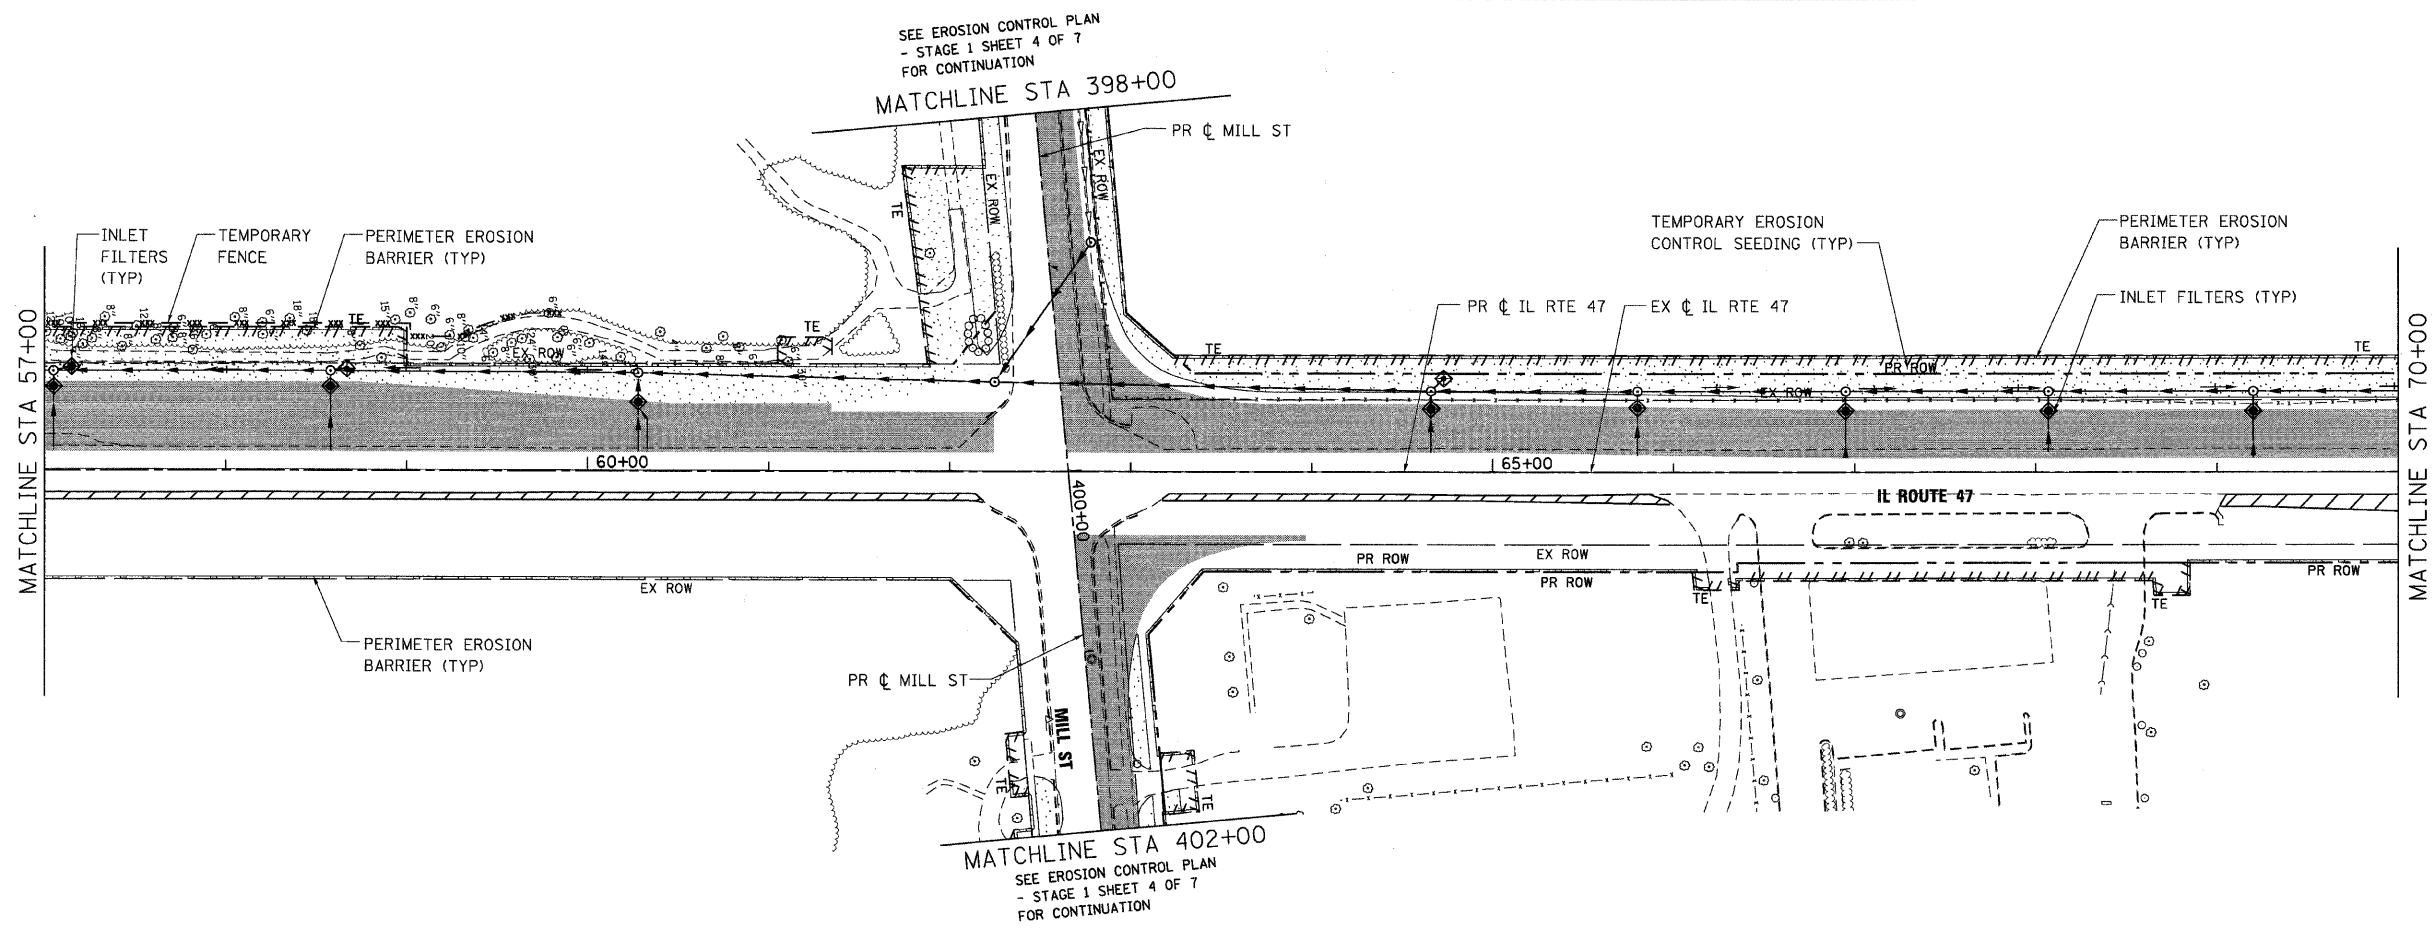

PLOT DATE = Wednesday, August 05, 2009  
 FILE NAME = S:\11-CADD\11-112\_ero.st\_11483.dgn  
 PLOT SCALE = 50:1  
 USER NAME = 3839

REVISIONS	
NAME	DATE

ILLINOIS DEPARTMENT OF TRANSPORTATION  
**ILLINOIS ROUTE 47**  
**EROSION CONTROL PLAN - STAGE 1**  
**SHEET 3 OF 7**

**Stanley Consultants INC.**  
 650 West Higgins Road, Suite 730, Chicago, Illinois 60631-2801  
 www.stanleygroup.com  
 State Firm Registration No. 04-00633  
 (773) 693-2624

SCALE: VERT. 1"=50'  
 HORIZ. 1"=100'  
 DATE: 8/5/2009  
 DRAWN BY: E.D.  
 CHECKED BY: A.A.C.

SEE EROSION CONTROL PLAN  
 - STAGE 1 SHEET 4 OF 7  
 FOR CONTINUATION