
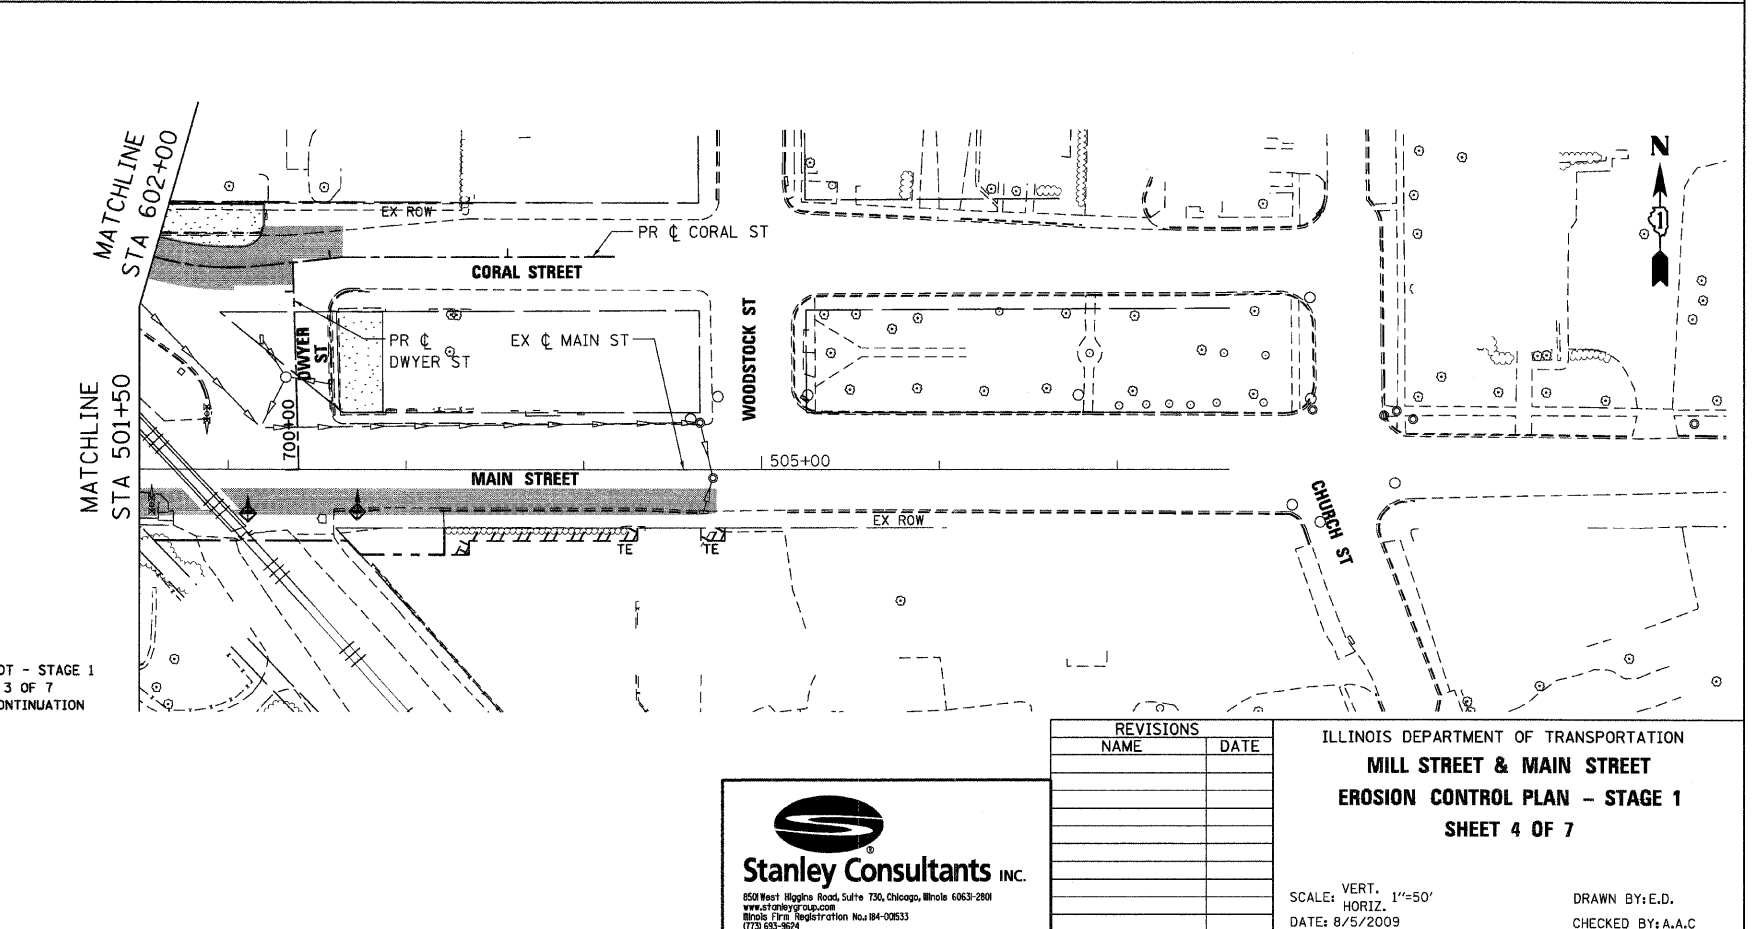
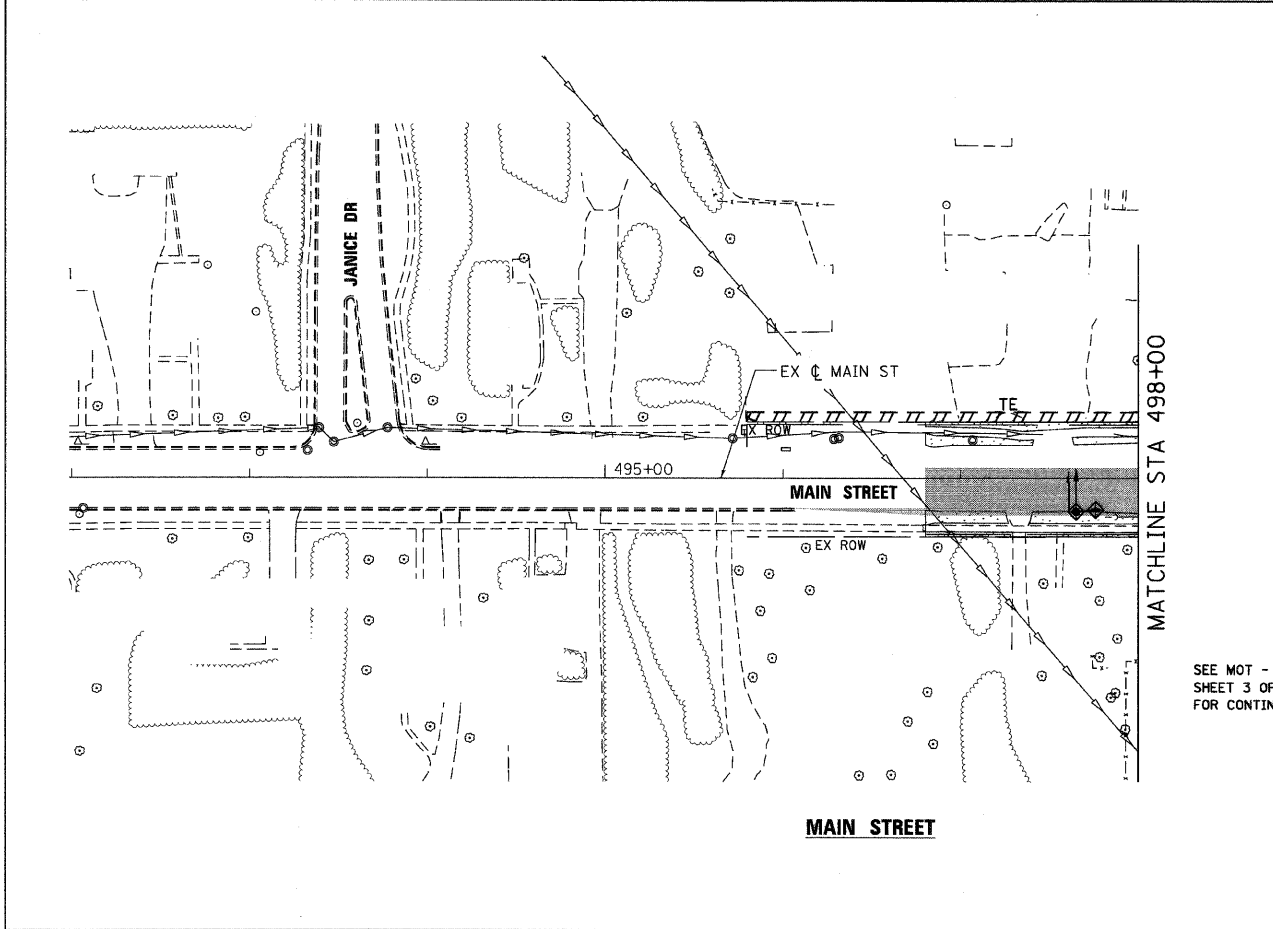
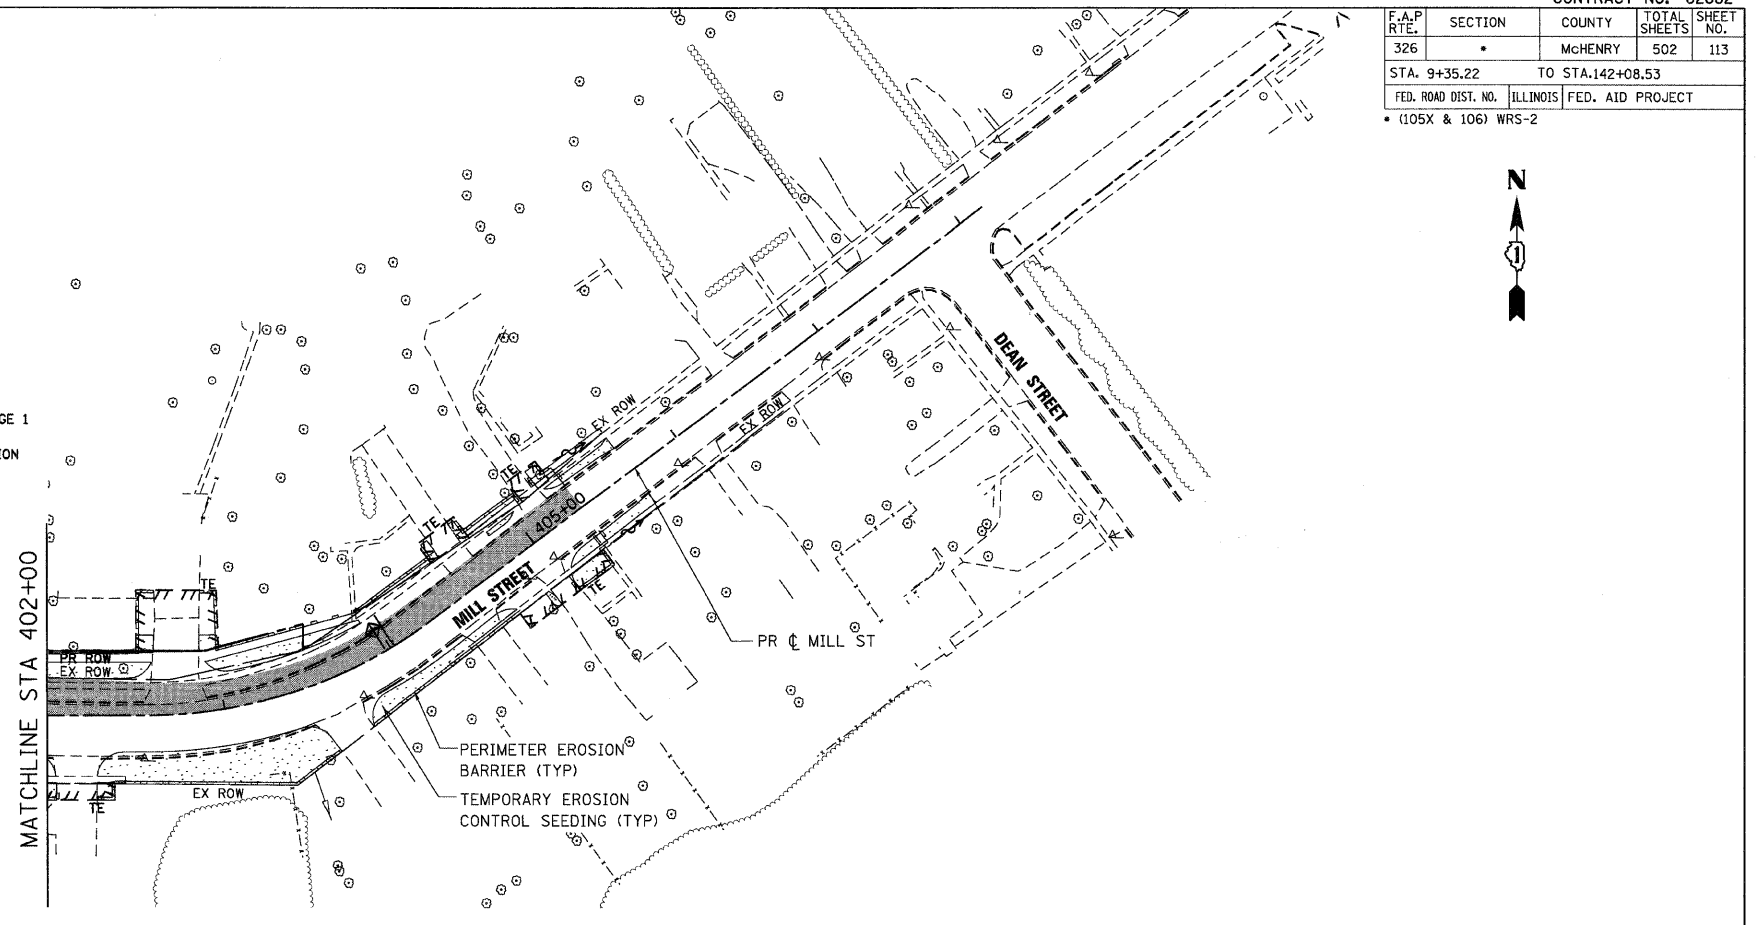


F.A.P. RTE.	SECTION	COUNTY	TOTAL SHEETS	SHEET NO.
326	.	McHENRY	502	113
STA. 9+35.22		TO STA.142+08.53		
FED. ROAD DIST. NO.		ILLINOIS	FED. AID PROJECT	
• (105X & 106) WRS-2				

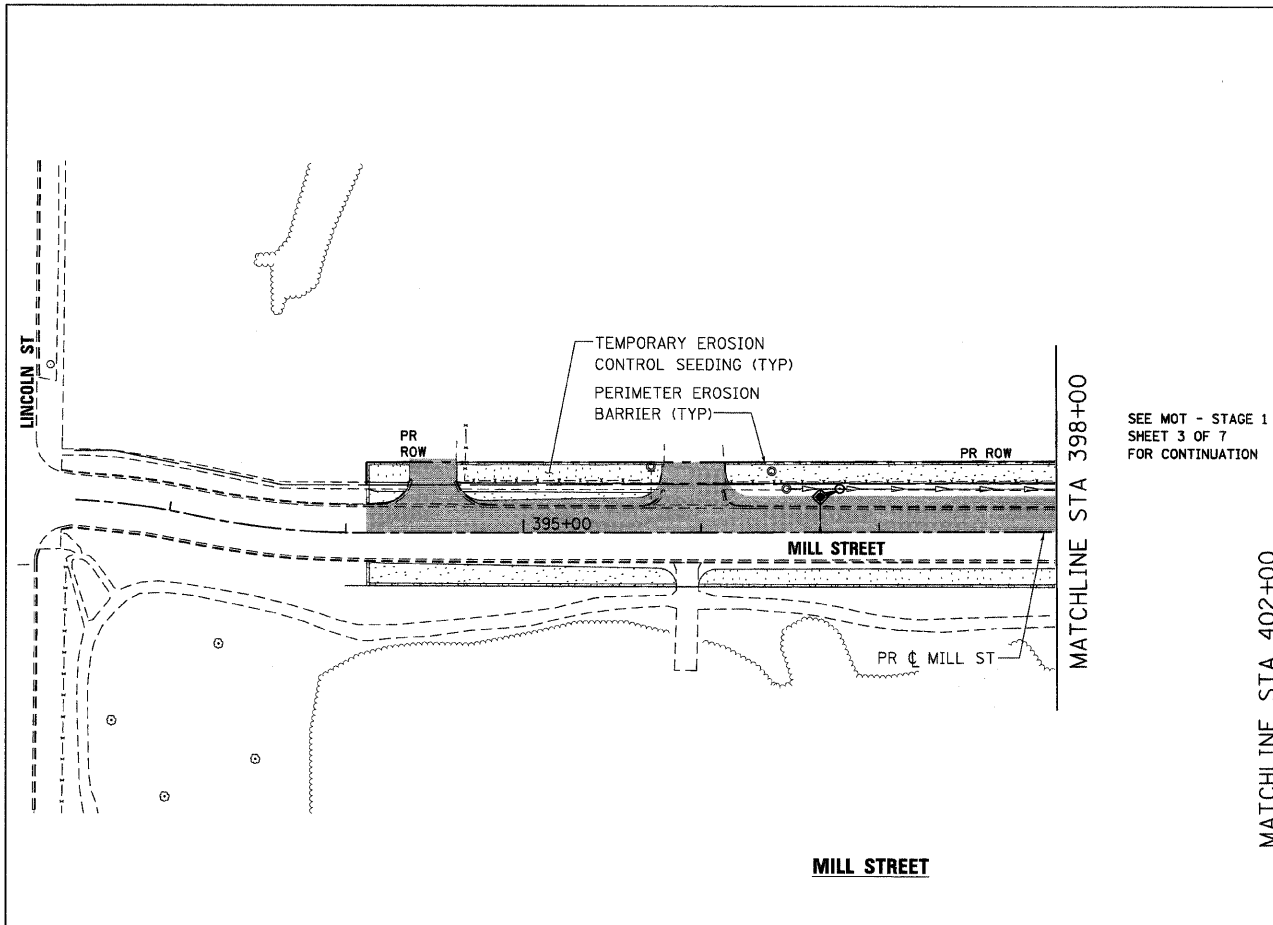

PLOT DATE = Thursday, August 05, 2009
 FILE NAME = S:\11-CORVALLIS\11-08-09\11-08-09.dgn
 PLOT SCALE = 50:1
 USER NAME = 3878

REVISIONS	
NAME	DATE

650 West Higgins Road, Suite 730, Chicago, Illinois 60631-2801
 www.stanleygroup.com
 Illinois Firm Registration No. 084-000533
 (773) 633-3624

ILLINOIS DEPARTMENT OF TRANSPORTATION
MILL STREET & MAIN STREET
EROSION CONTROL PLAN - STAGE 1
SHEET 4 OF 7

SCALE: VERT. 1"=50'
 HORIZ.
 DATE: 8/5/2009

DRAWN BY: E.D.
 CHECKED BY: A.A.C.