
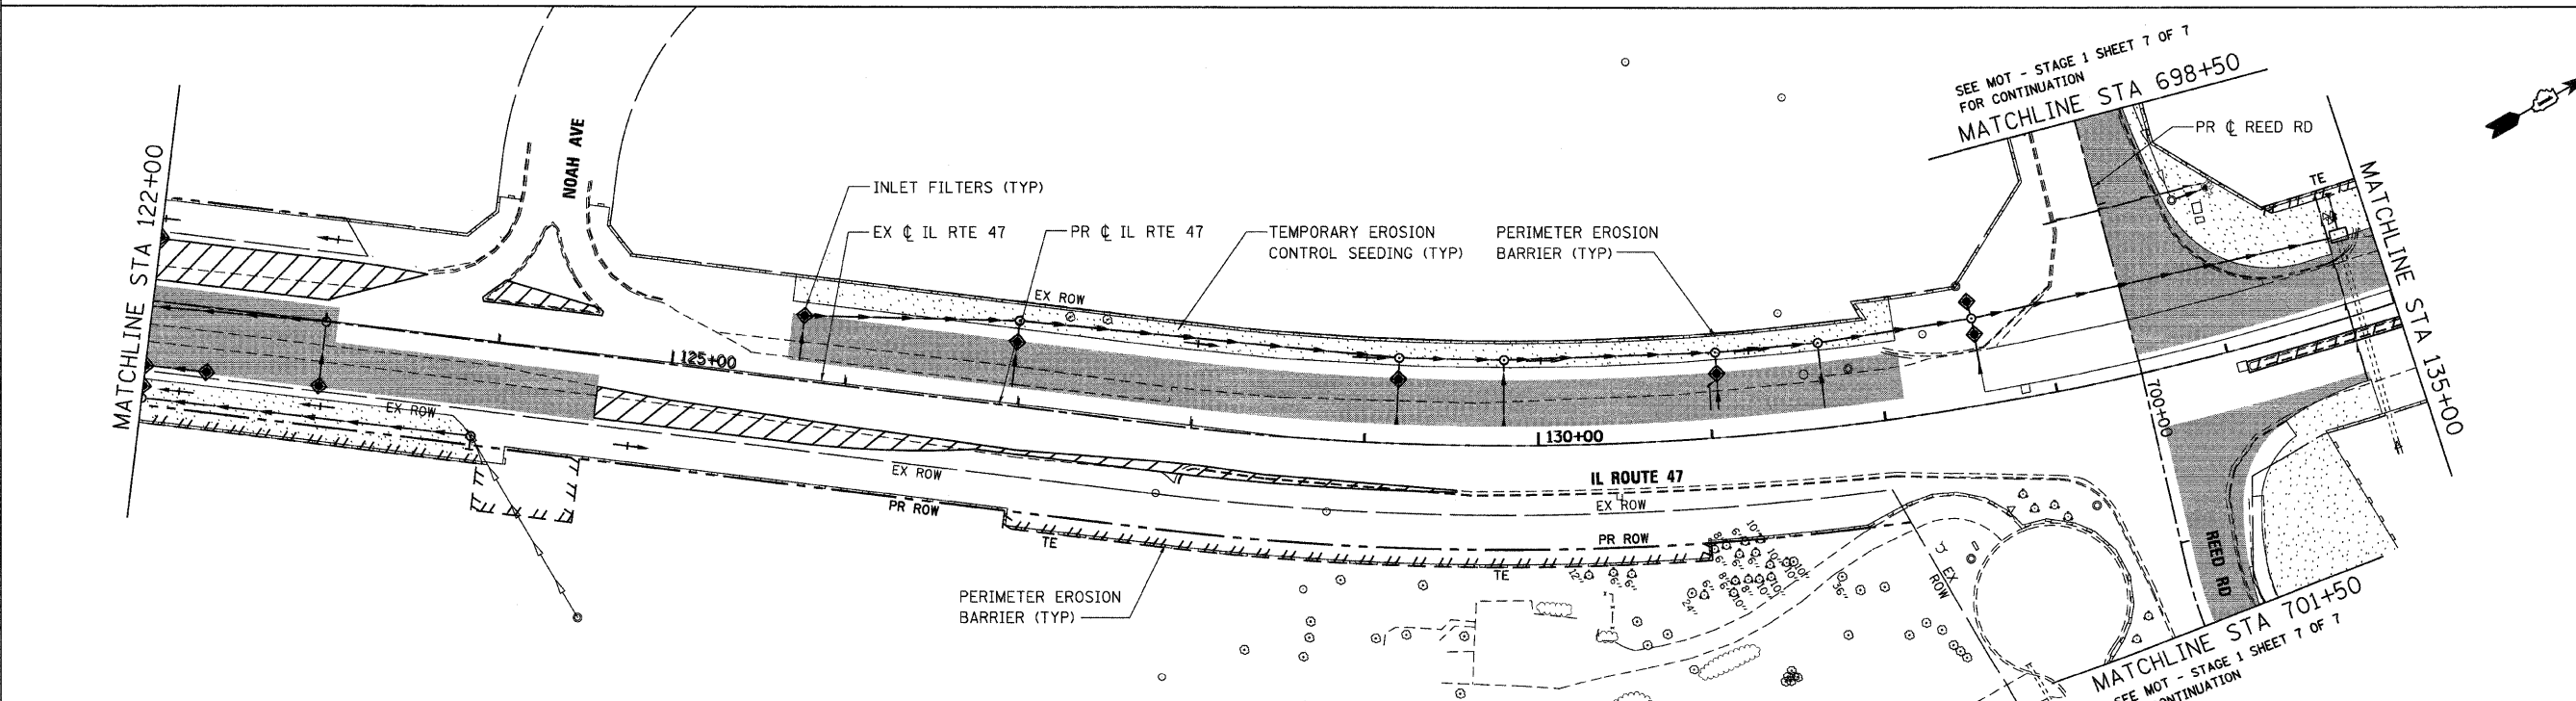


F.A.P. RTE.	SECTION	COUNTY	TOTAL SHEETS	SHEET NO.
326		McHENRY	502	115
STA. 9+35.22		TO STA. 142+08.53		
FED. ROAD DIST. NO.		ILLINOIS	FED. AID PROJECT	
• (105X & 106) WRS-2				

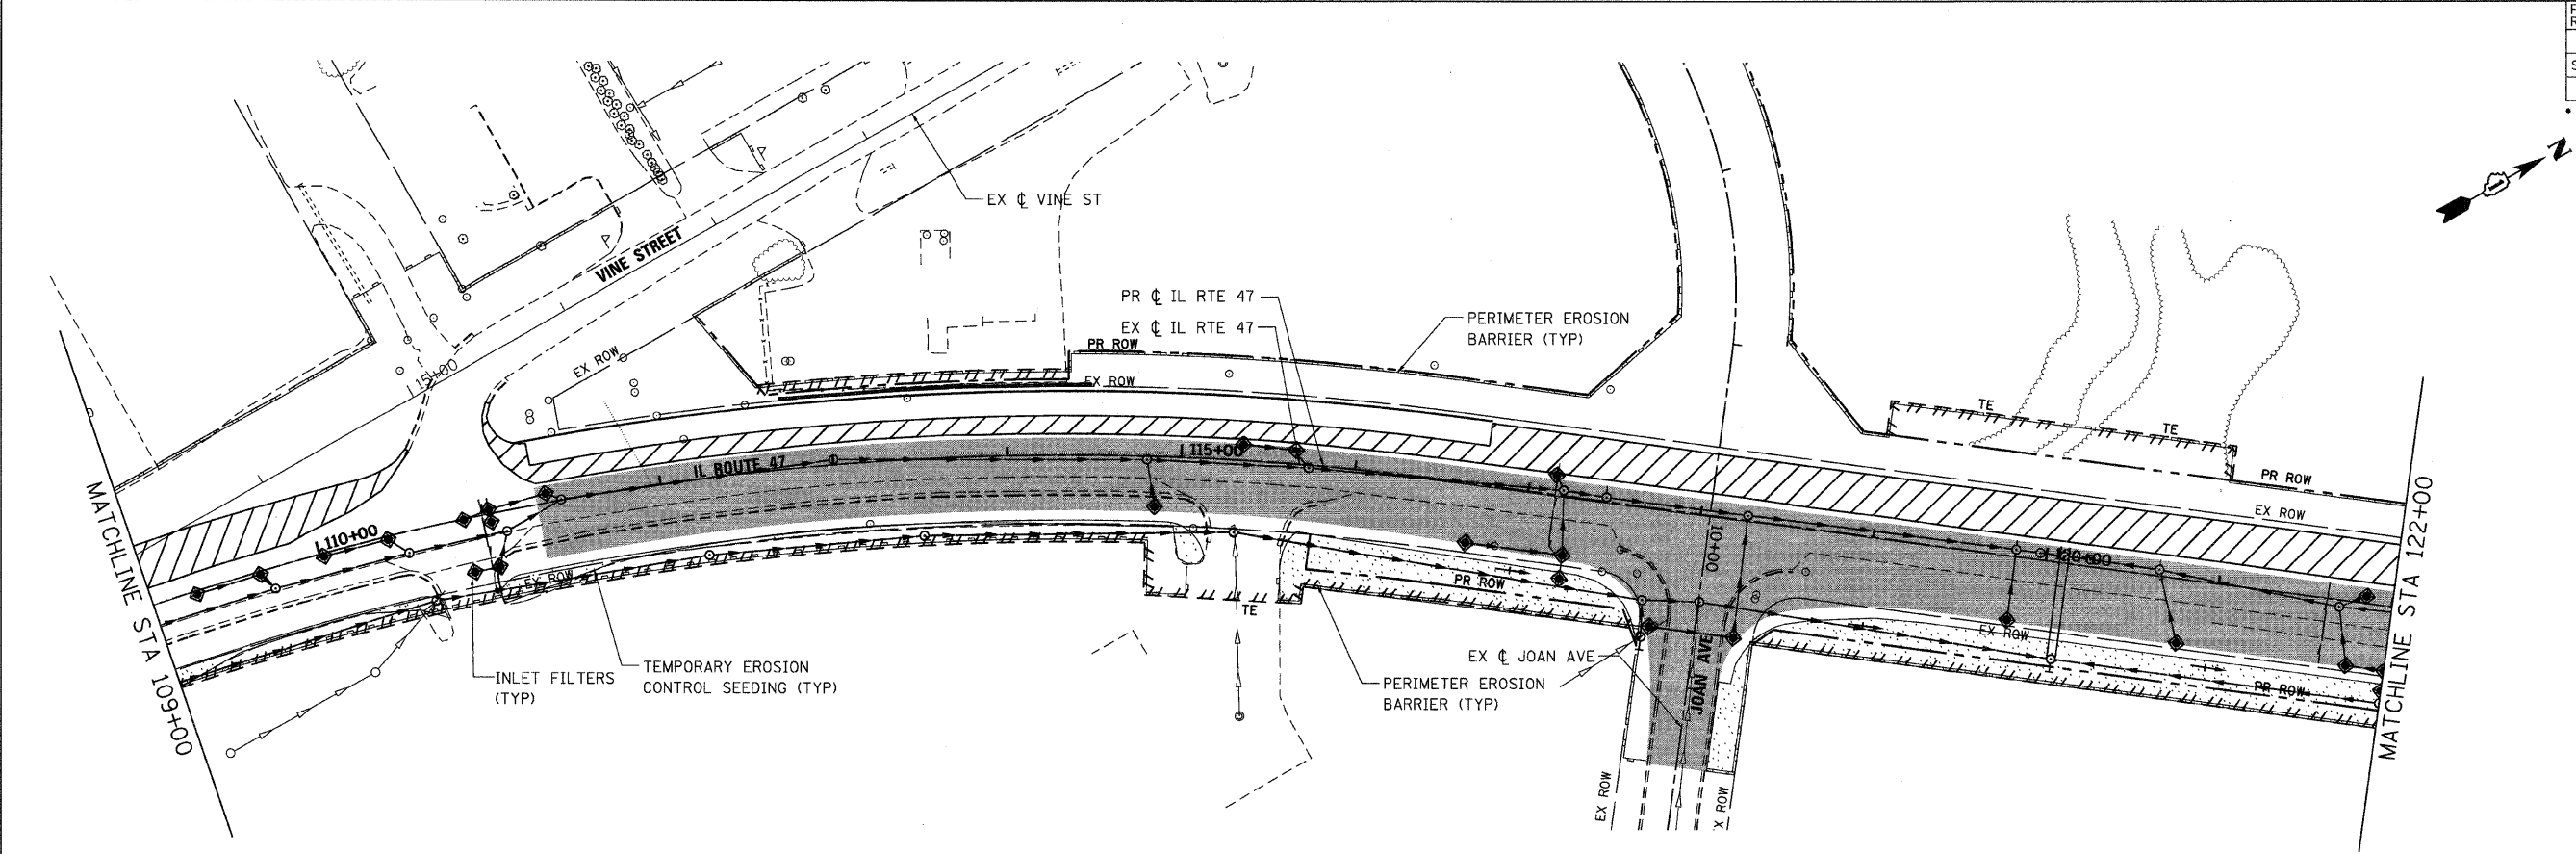

PLOT DATE = Friday, August 07, 2009  
 FILE NAME = S:\11-CADD\11-ent\115\_ero.dwg  
 PLOT SCALE = 1"=50'  
 USER NAME = 3698

**Stanley Consultants INC.**  
 850 West Higgins Road, Suite 730, Chicago, Illinois 60631-2801  
 www.stanleygroup.com  
 Illinois Firm Registration No. 04-00533  
 (773) 592-2524

REVISIONS	
NAME	DATE

ILLINOIS DEPARTMENT OF TRANSPORTATION  
**ILLINOIS ROUTE 47**  
**EROSION CONTROL PLAN - STAGE 1**  
**SHEET 6 OF 7**

SCALE: VERT. 1"=50'  
 HORIZ. 1"=50'  
 DATE: 8/5/2009  
 DRAWN BY: E.D.  
 CHECKED BY: A.A.C.