



F.A.P. RTE.	SECTION	COUNTY	TOTAL SHEETS	SHEET NO.
326		McHENRY	502	117
STA. 9+35.22		TO STA. 142+08.53		
FED. ROAD DIST. NO.		ILLINOIS FED. AID PROJECT		
• (105X & 106) WRS-2				

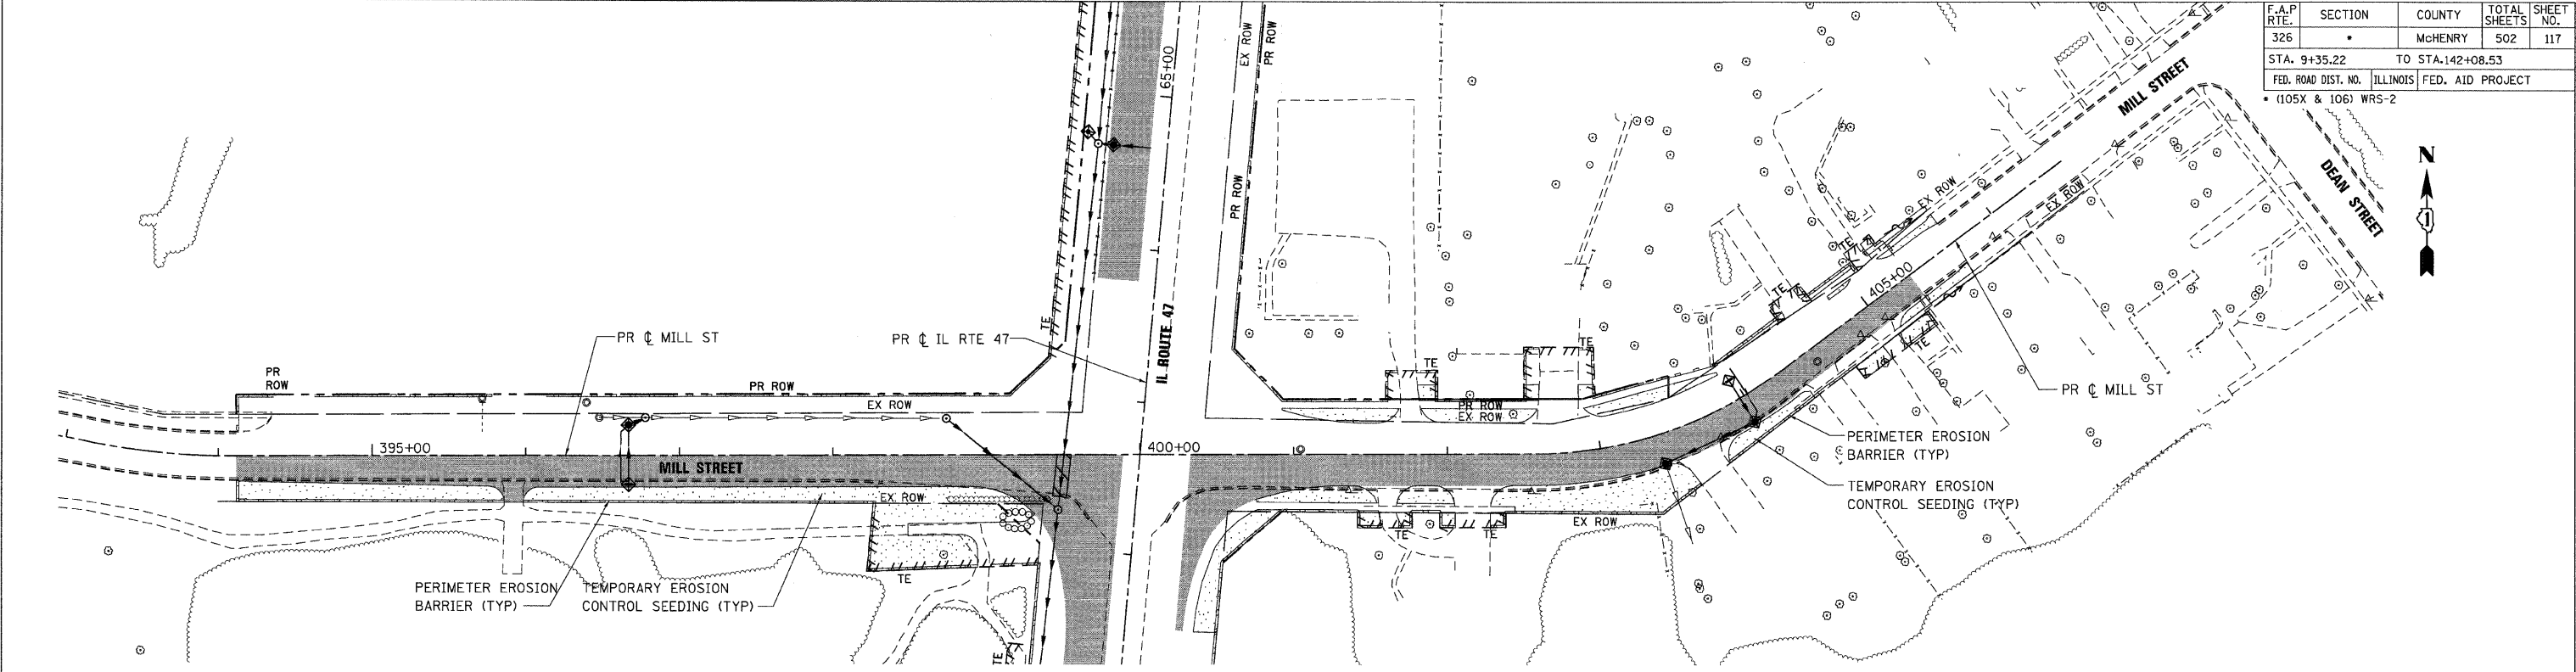

MILL STREET

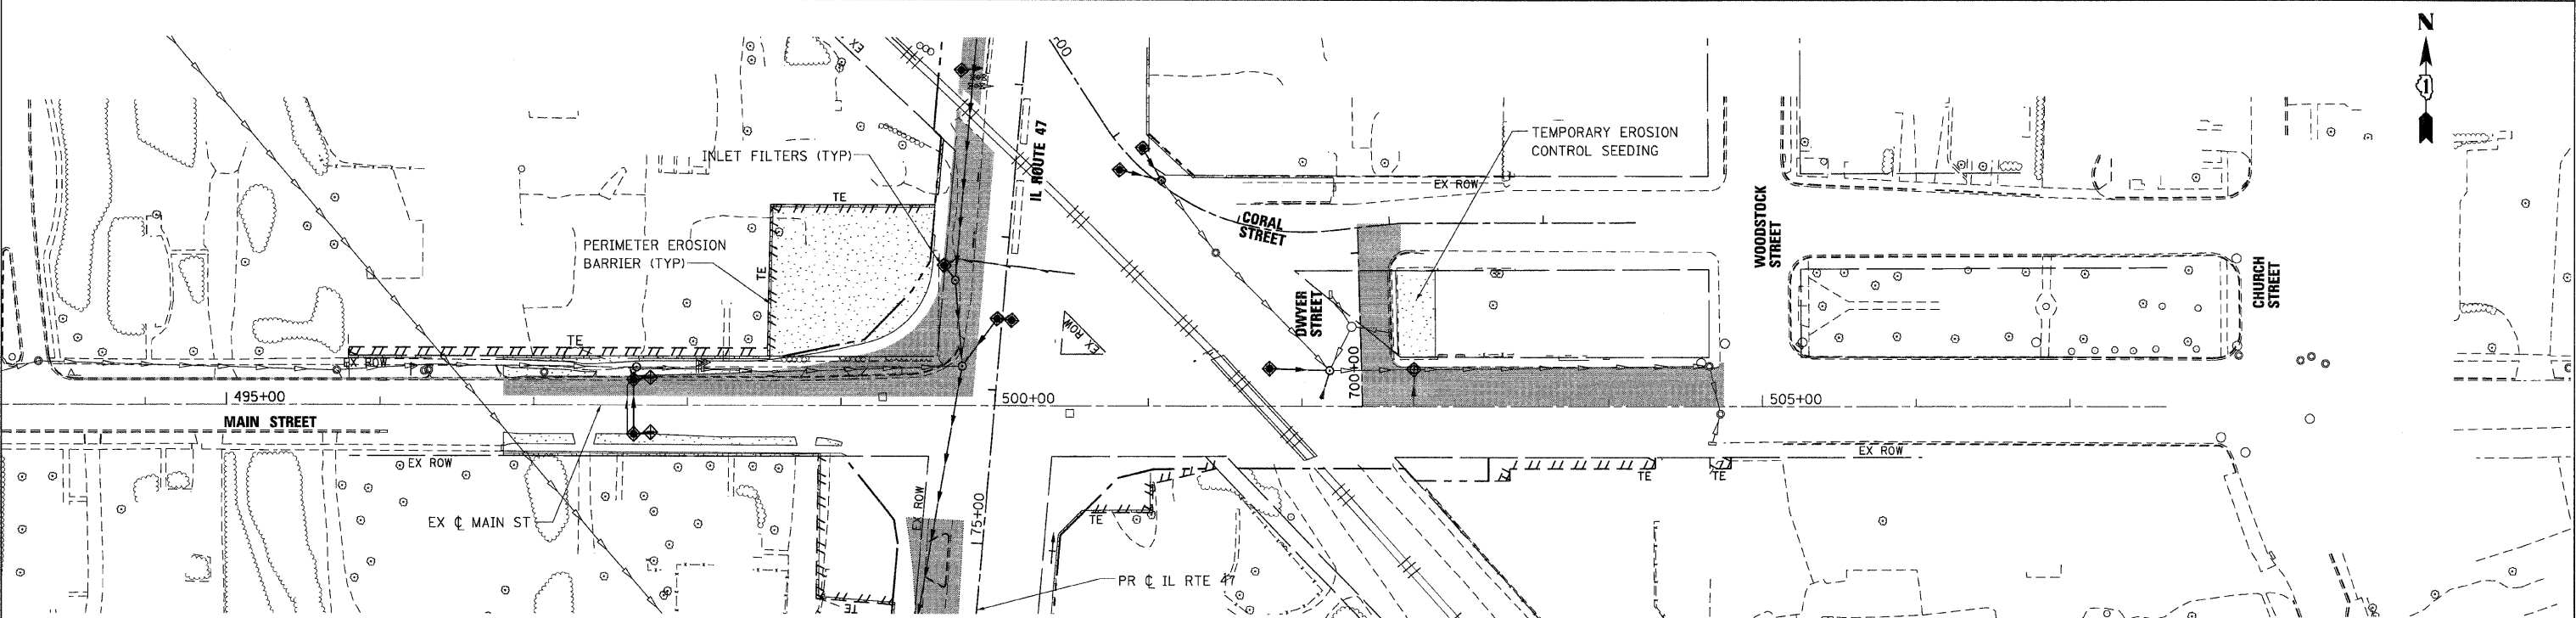

MAIN STREET

PLOT DATE = Wednesday, August 26, 2009
 FILE NAME = S:\11-CADD\11-11-09\117_ero.atb.dwg
 PLOT SCALE = 5/8"=1'
 USER NAME = 3830

Stanley Consultants INC.
 850 West Higgins Road, Suite 730, Chicago, Illinois 60638-2801
 www.stanleygroup.com
 Illinois Firm Registration No. 04-00533
 ITR 631-2624

REVISIONS	
NAME	DATE

ILLINOIS DEPARTMENT OF TRANSPORTATION
MILL STREET & MAIN STREET
EROSION CONTROL PLAN - STAGE 1B
SHEET 1 OF 2

SCALE: VERT. 1"=50'
 HORIZ. 1"=50'
 DATE: 8/5/2009

DRAWN BY: E.D.
 CHECKED BY: A.A.C.