
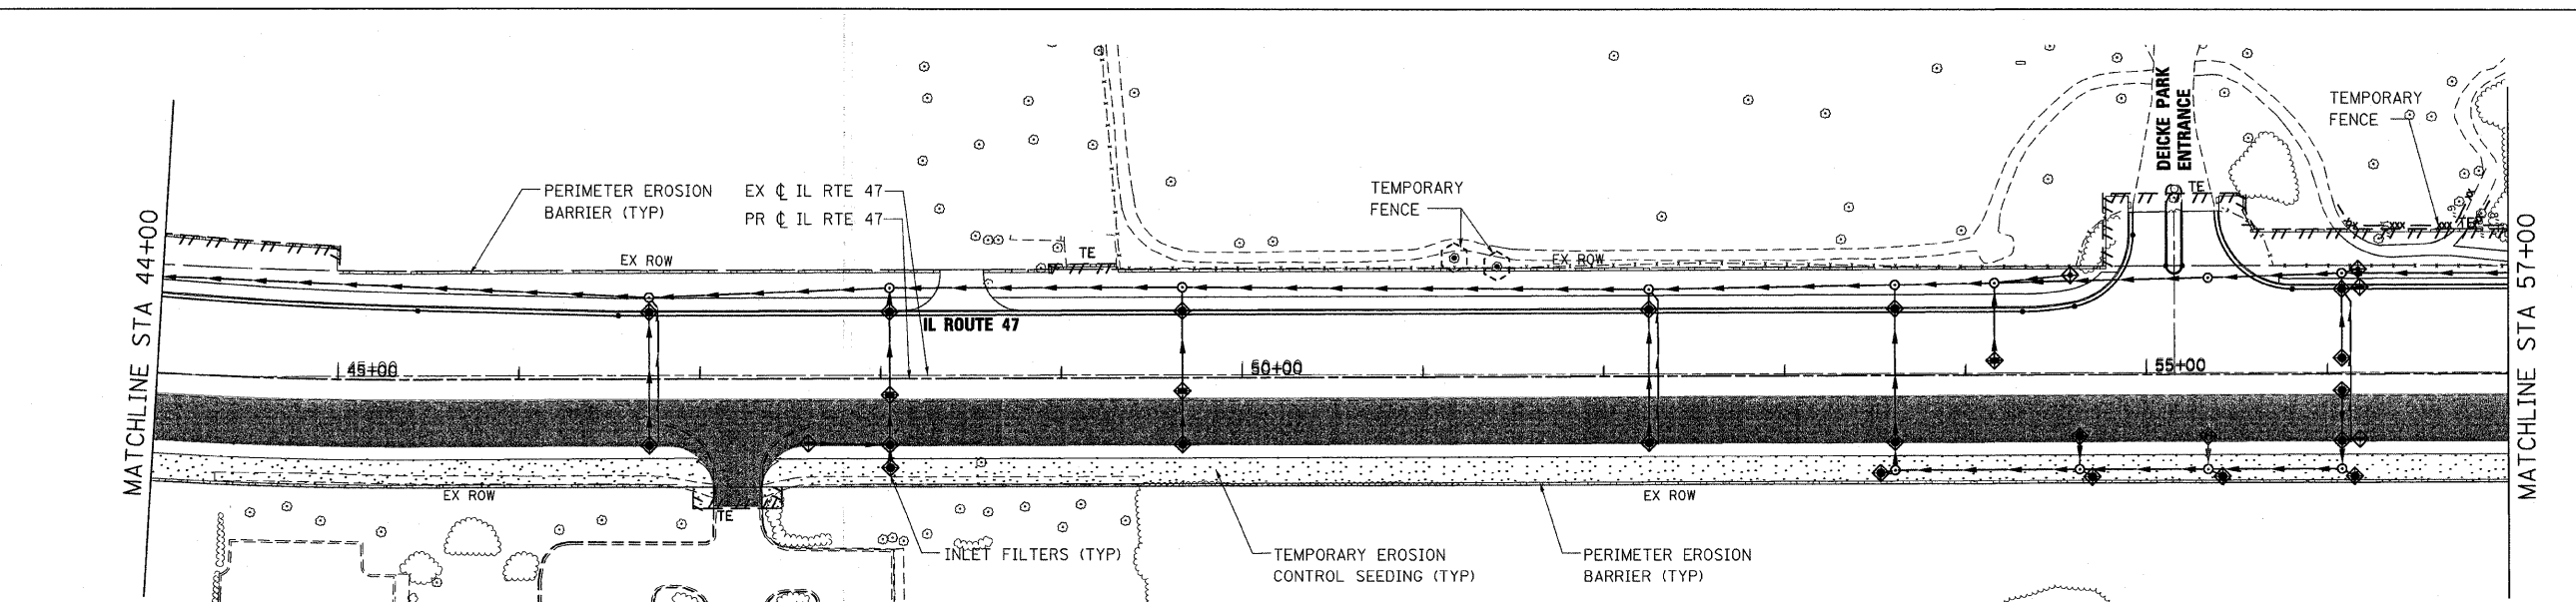


F.A.P. RTE.	SECTION	COUNTY	TOTAL SHEETS	SHEET NO.
326		McHENRY	502	120
STA. 9+35.22		TO STA. 142+08.53		
FED. ROAD DIST. NO.		ILLINOIS FED. AID PROJECT		
• (105X & 106) WRS-2				

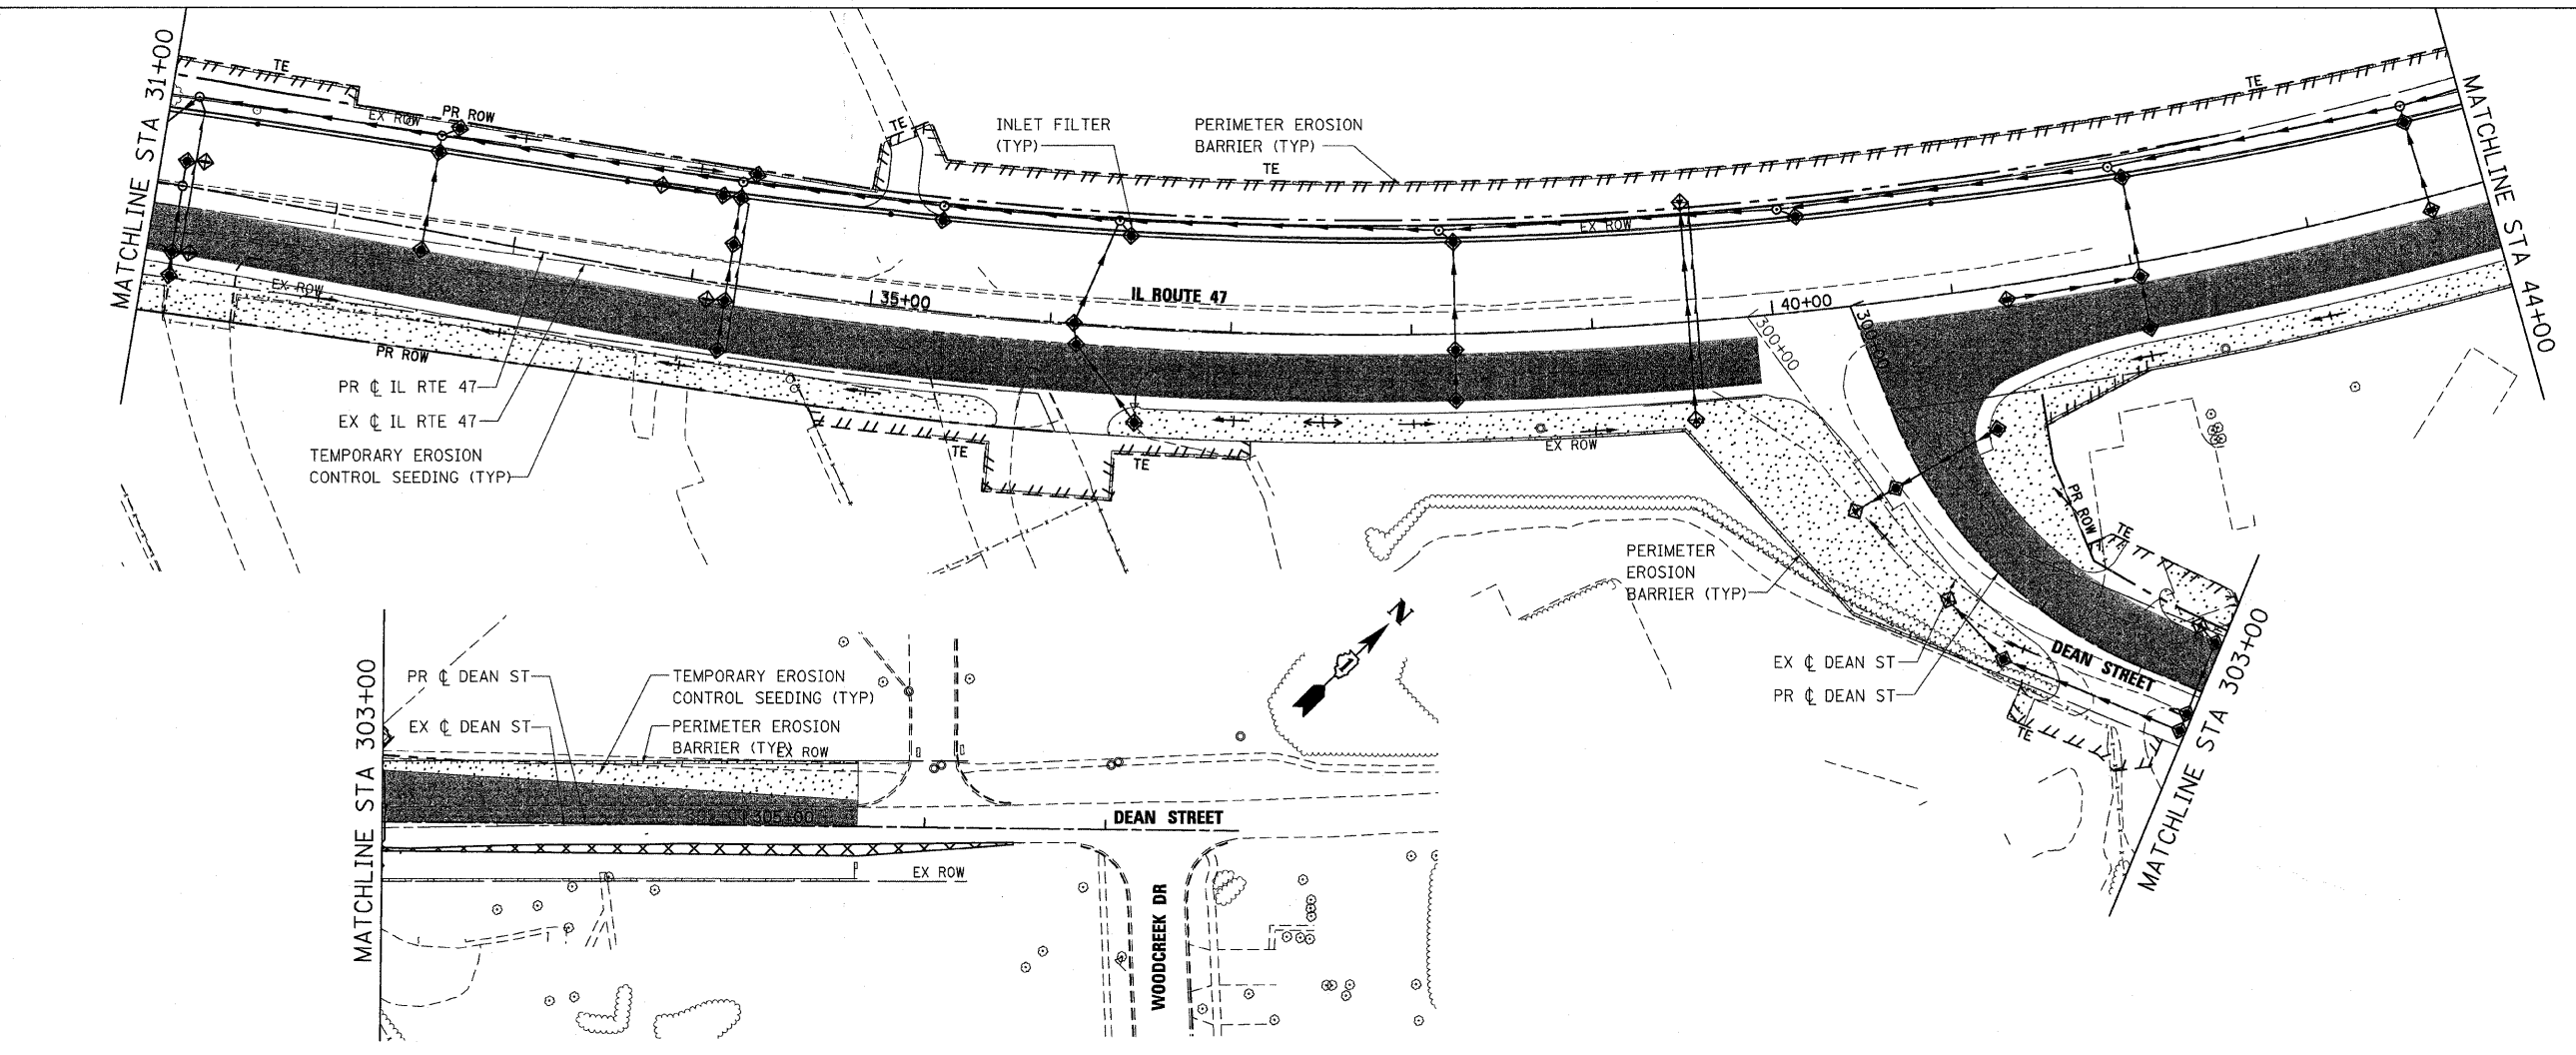

PLOT DATE = Wednesday, October 14, 2009  
 FILE NAME = S:\11-CADD\11-wt\120\_ero.st2\_ah182.dgn  
 PLOT SCALE = 50%  
 USER NAME = J3516

850 West Higgins Road, Suite 730, Chicago, Illinois 60639-2801  
 www.stanleyconsultants.com  
 Illinois Firm Registration No. 04-00533  
 (773) 693-3624

REVISIONS	
NAME	DATE

ILLINOIS DEPARTMENT OF TRANSPORTATION  
**ILLINOIS ROUTE 47**  
**EROSION CONTROL PLAN - STAGE 2**  
**SHEET 2 OF 7**

SCALE: VERT. 1"=50'  
 HORIZ. 1"=100'  
 DATE: 10/13/2009

DRAWN BY: E.D.  
 CHECKED BY: A.A.C.

10/27/2009