



F.A.P. RTE.	SECTION	COUNTY	TOTAL SHEETS	SHEET NO.
326		McHENRY	502	123
STA. 9+35.22		TO STA. 142+08.53		
FED. ROAD DIST. NO.		ILLINOIS	FED. AID PROJECT	
• (105X & 106) WRS-2				

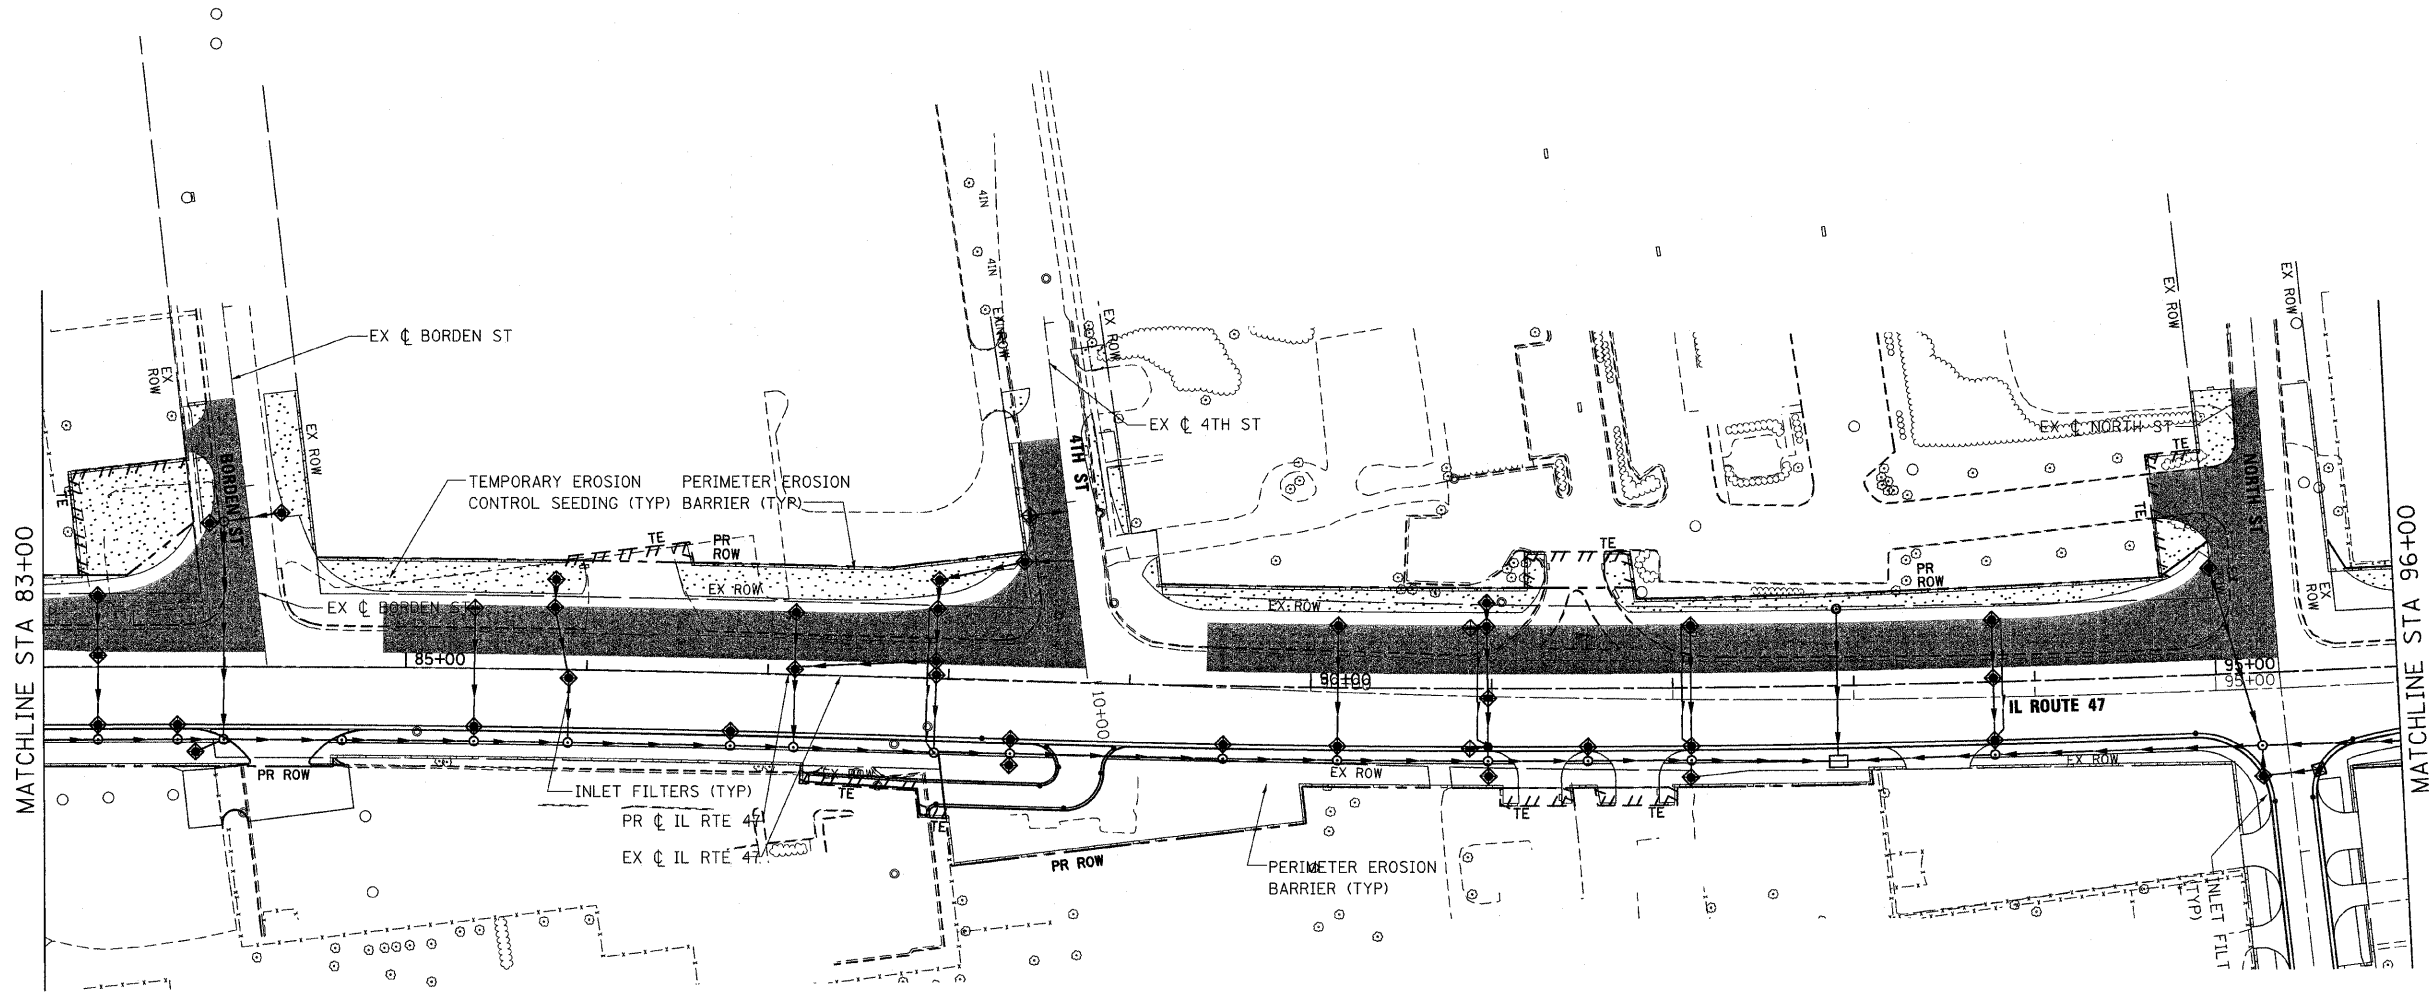

SEE MOT - STAGE 2 SHEET 7 OF 7  
FOR CONTINUATION  
MATCHLINE STA 98+50

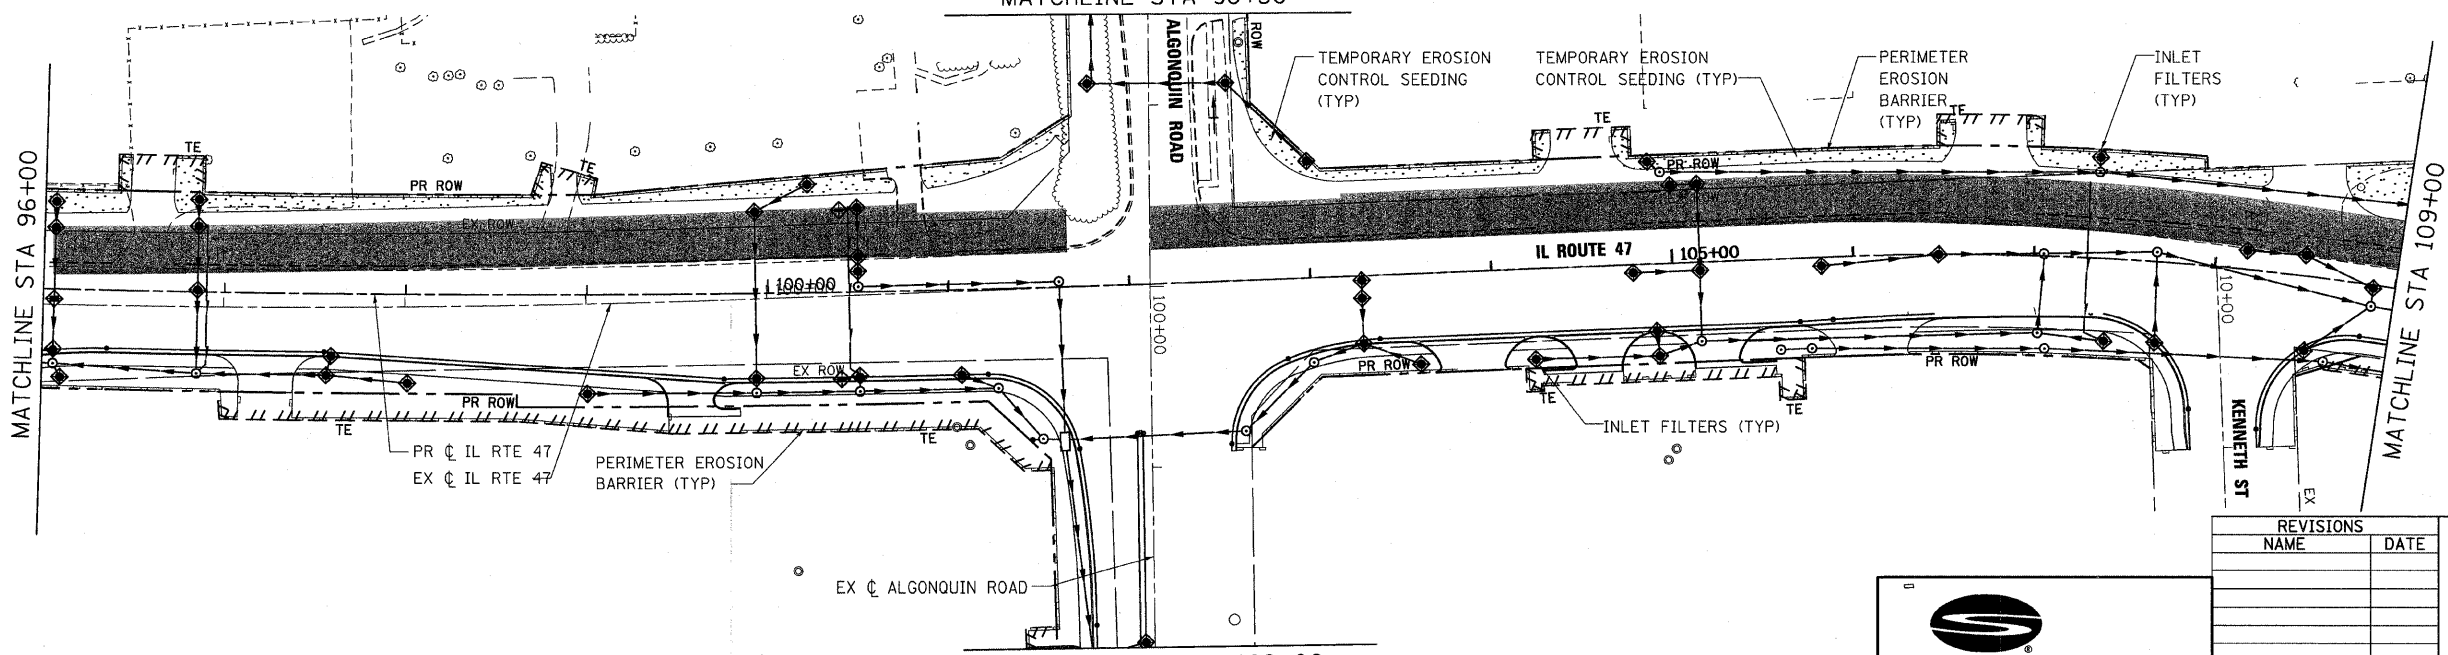

MATCHLINE STA 102+00  
SEE MOT - STAGE 2 SHEET 7 OF 7  
FOR CONTINUATION



PLOT DATE = Wednesday, October 14, 2009  
FILE NAME = S:\11-CADD\11\123\_ero\_at2\_ah18.dgn  
PLOT SCALE = 50%  
USER NAME = 3676

850 West Higgins Road, Suite 130, Chicago, Illinois 60639-2801  
www.stanleyconsultants.com  
Illinois Fire Registration No. 04-02653  
(773) 691-9634

REVISIONS	
NAME	DATE

ILLINOIS DEPARTMENT OF TRANSPORTATION  
**ILLINOIS ROUTE 47**  
**EROSION CONTROL PLAN - STAGE 2**  
**SHEET 5 OF 7**

SCALE: VERT. 1"=50'  
HORIZ. 1"=50'  
DATE: 10/13/2009  
DRAWN BY: E.D.  
CHECKED BY: A.A.C.

10/27/2009