
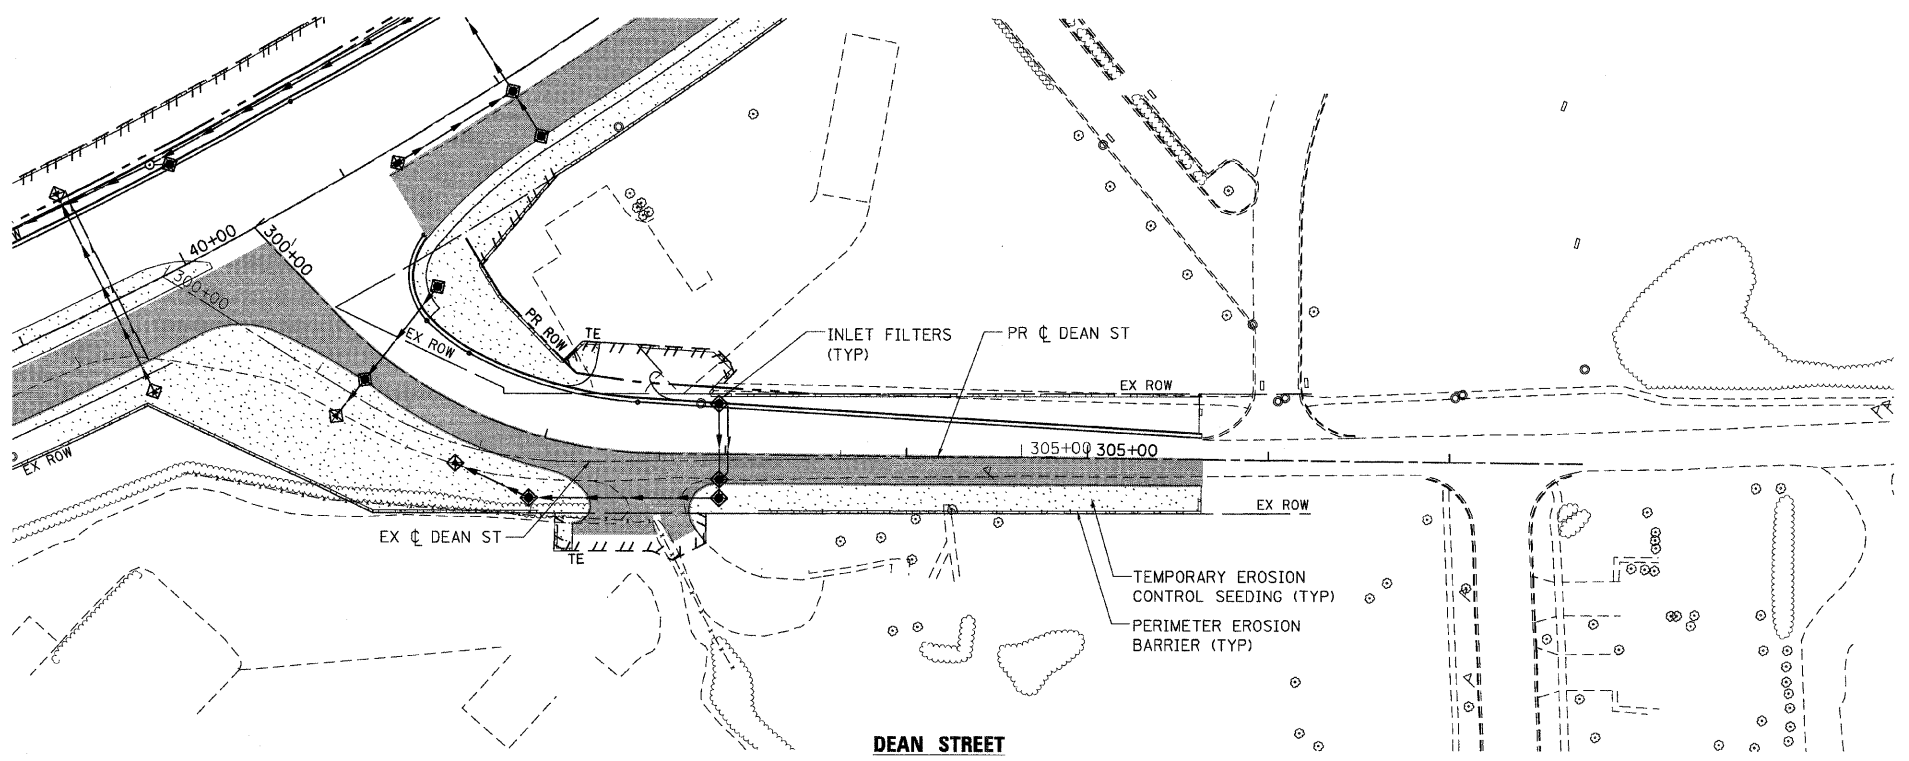


F.A.P. RTE.	SECTION	COUNTY	TOTAL SHEETS	SHEET NO.
326		MCHEMRY	502	126
STA. 9+35.22		TO STA.142+08.53		
FED. ROAD DIST. NO.	ILLINOIS	FED. AID PROJECT		
• (105X & 106) WRS-2				

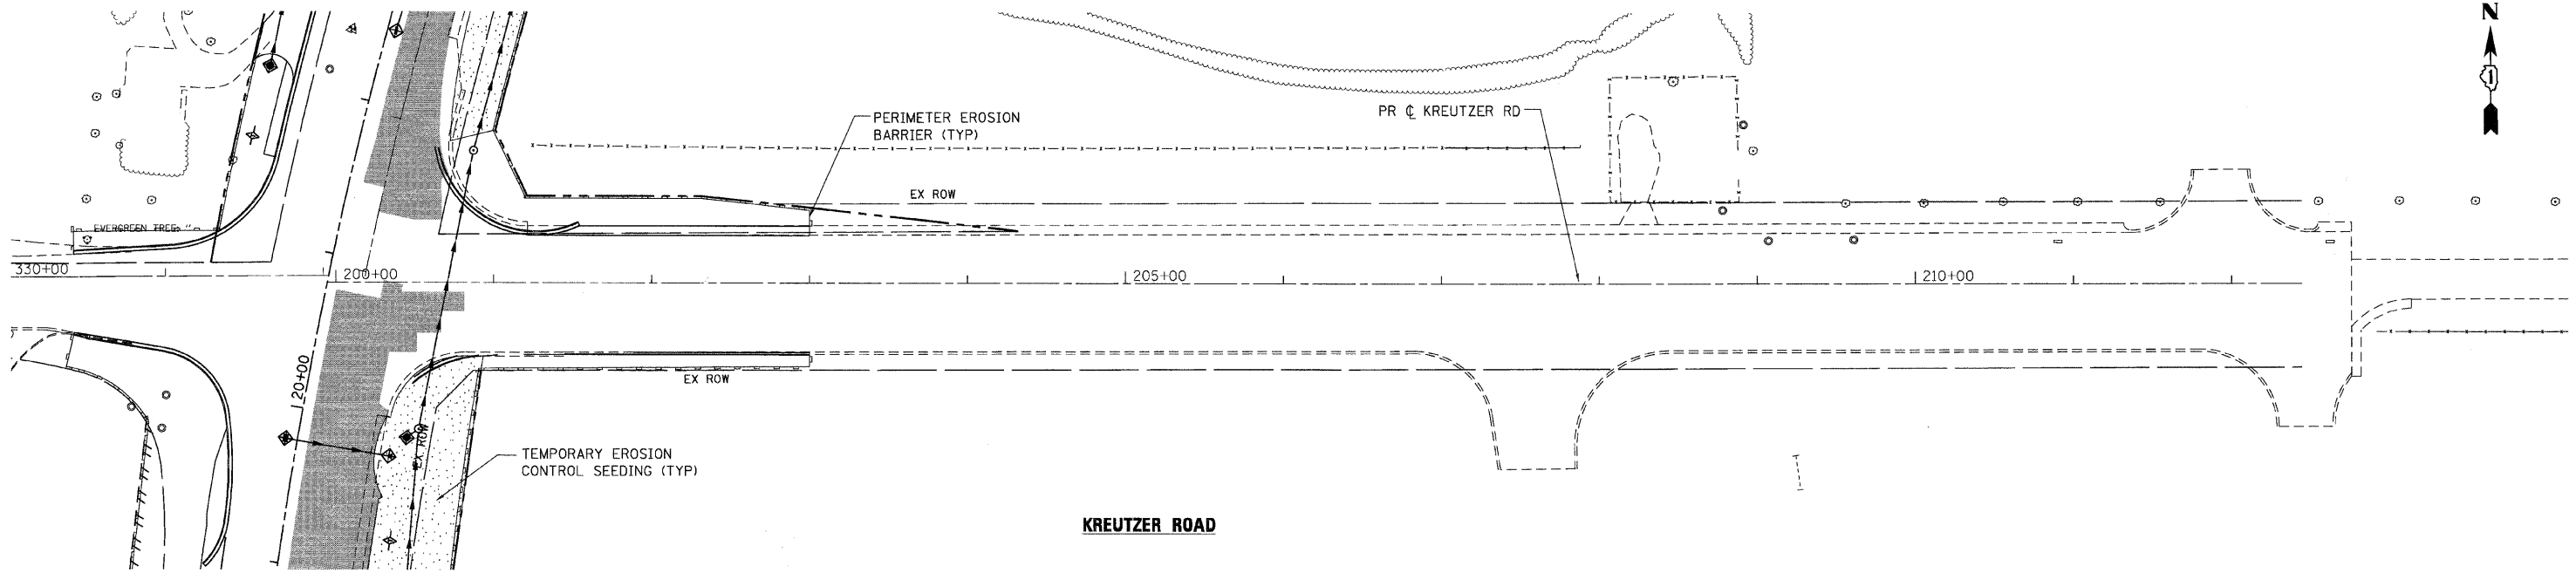

PLOT DATE = Wednesday, August 05, 2009
 FILE NAME = S:\11-CA007\01\11\126_ero_s12b_01.dgn
 PLOT SCALE = 5/8"=1'
 USER NAME = 3859

REVISIONS	
NAME	DATE

Stanley Consultants INC.
 850 West Higgins Road, Suite 750, Chicago, Illinois 60631-2801
 www.stanleygroup.com
 State Fire Registration No. 04-00533
 (773) 631-2624

ILLINOIS DEPARTMENT OF TRANSPORTATION
KREUTZER ROAD & DEAN STREET
EROSION CONTROL PLAN - STAGE 2B
SHEET 1 OF 4

SCALE: VERT. 1"=50'
 HORIZ. 1"=50'
 DATE: 8/5/2009
 DRAWN BY: E.D.
 CHECKED BY: A.A.C.