


F.A.P. RTE.	SECTION	COUNTY	TOTAL SHEETS	SHEET NO.
326	*	MCHENRY	502	129
STA. 9+35.22		TO STA. 142+08.53		
FED. ROAD DIST. NO.		ILLINOIS	FED. AID PROJECT	
* (105X & 106) WRS-2				

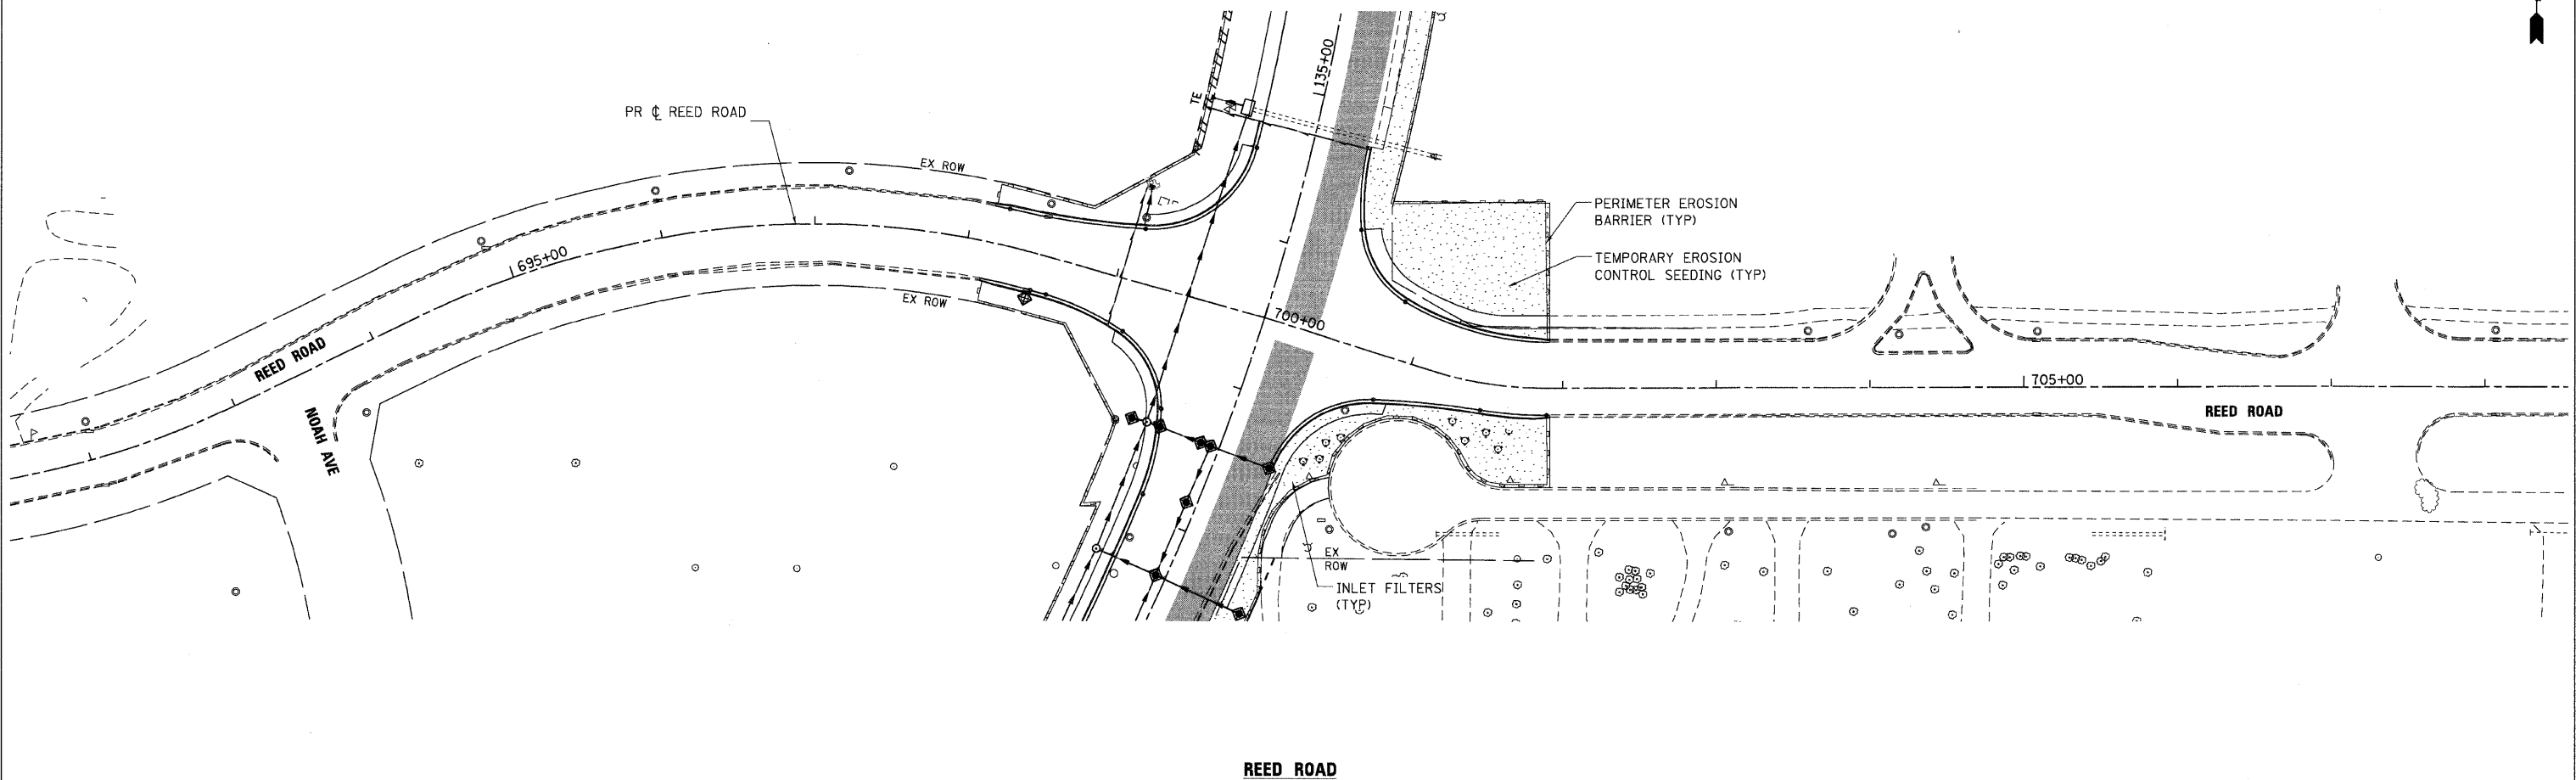

PLOT DATE = Wednesday, August 05, 2009
 FILE NAME = S:\11-CADD\01-111\129_wrs-2\st2b.dwg
 PLOT SCALE = 50:1
 USER NAME = JEB

REVISIONS	
NAME	DATE



ILLINOIS DEPARTMENT OF TRANSPORTATION
REED ROAD
EROSION CONTROL PLAN - STAGE 2B
SHEET 4 OF 4

VERT. SCALE: 1"=50'
 HORIZ. SCALE: 1"=50'
 DATE: 8/5/2009

DRAWN BY: E.D.
 CHECKED BY: A.A.C.