


F.A.P. RTE.	SECTION	COUNTY	TOTAL SHEETS	SHEET NO.
326		McHENRY	502	130
STA. 9+35.22		TO STA. 142+08.53		
FED. ROAD DIST. NO.		ILLINOIS	FED. AID PROJECT	
• (105X & 106) WRS-2				

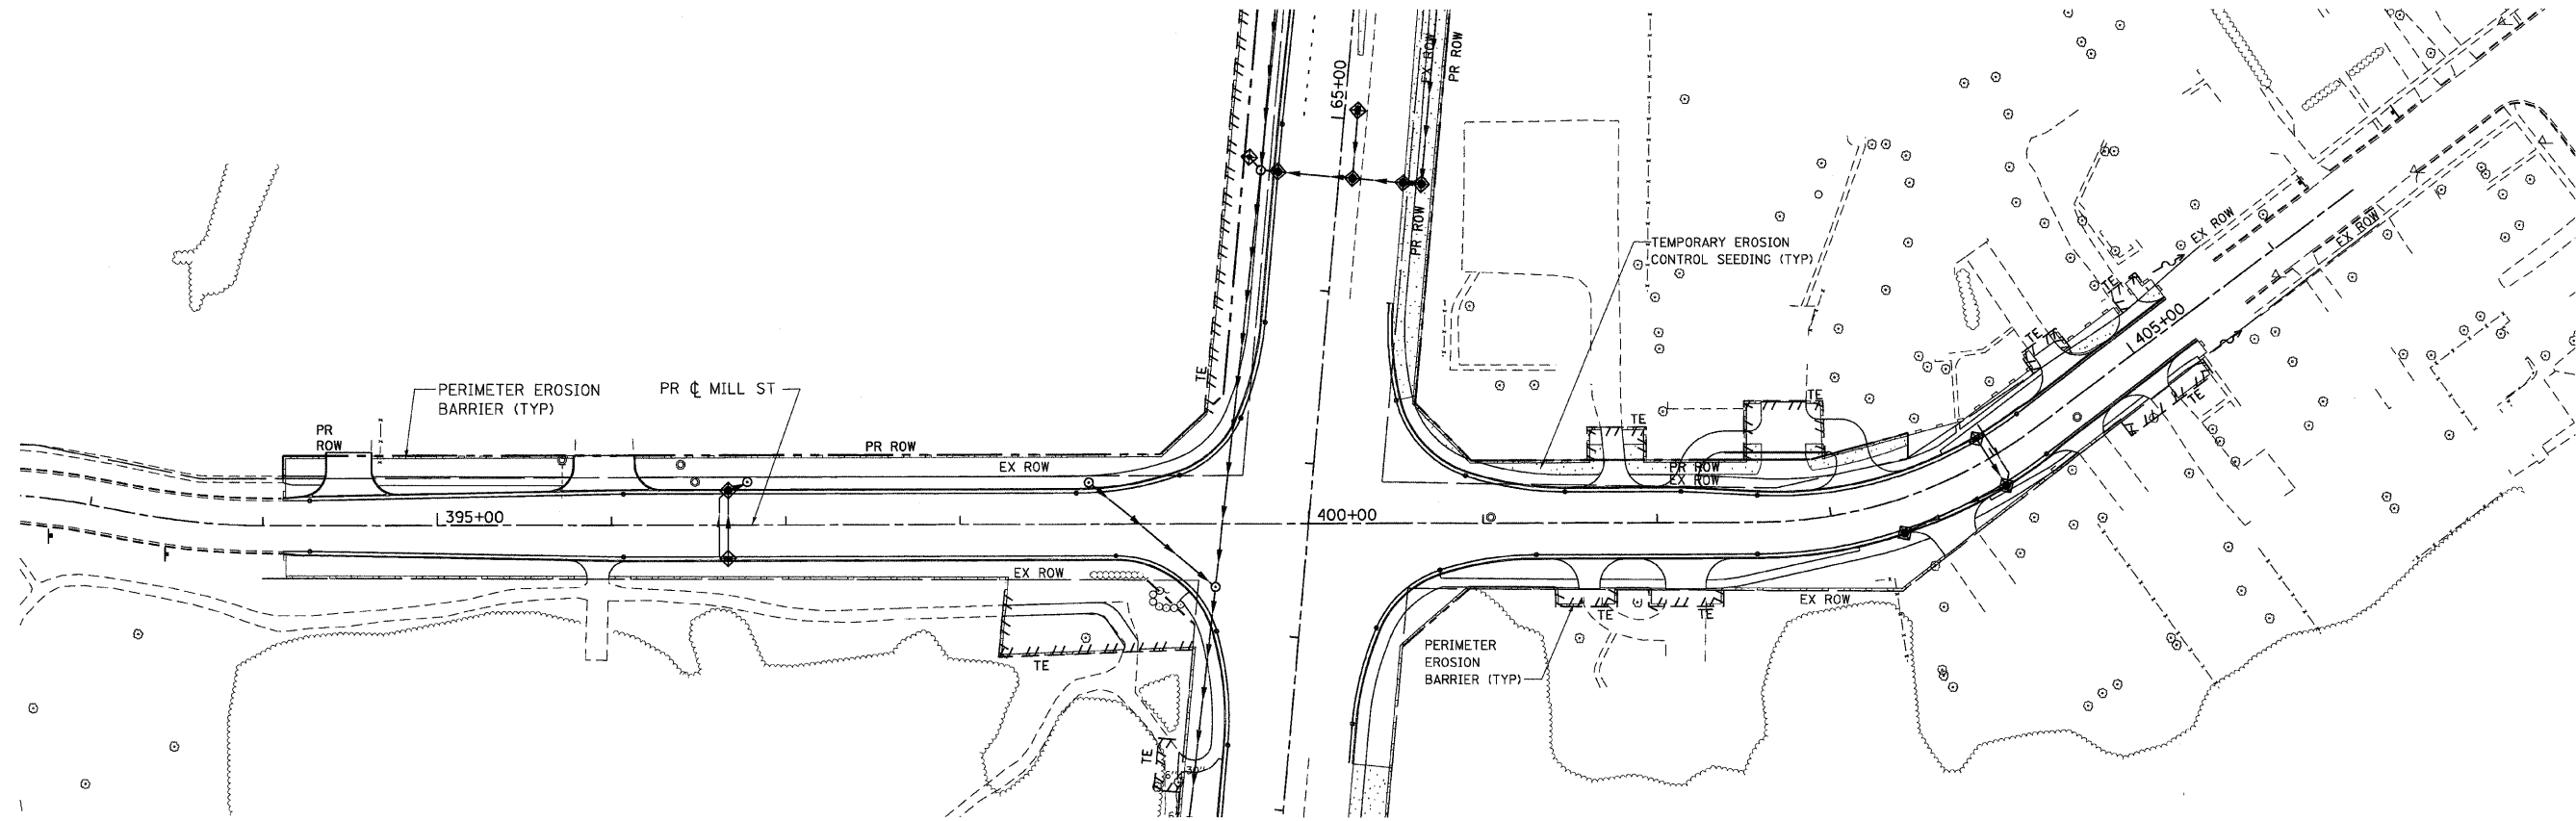

MILL STREET

PLOT DATE = Wednesday, August 05, 2009
 FILE NAME = S:\11-CADD\111-sht\130_ero.st\2c_01.dgn
 PLOT SCALE = 5/8"=1'
 USER NAME = 3630



REVISIONS	
NAME	DATE

ILLINOIS DEPARTMENT OF TRANSPORTATION
MILL STREET & MAIN STREET
EROSION CONTROL PLAN - STAGE 2C
 SHEET 1 OF 1

SCALE: VERT. 1"=50'
 HORIZ. 1"=50'
 DATE: 8/5/2009
 DRAWN BY: E.D.
 CHECKED BY: A.A.C.