
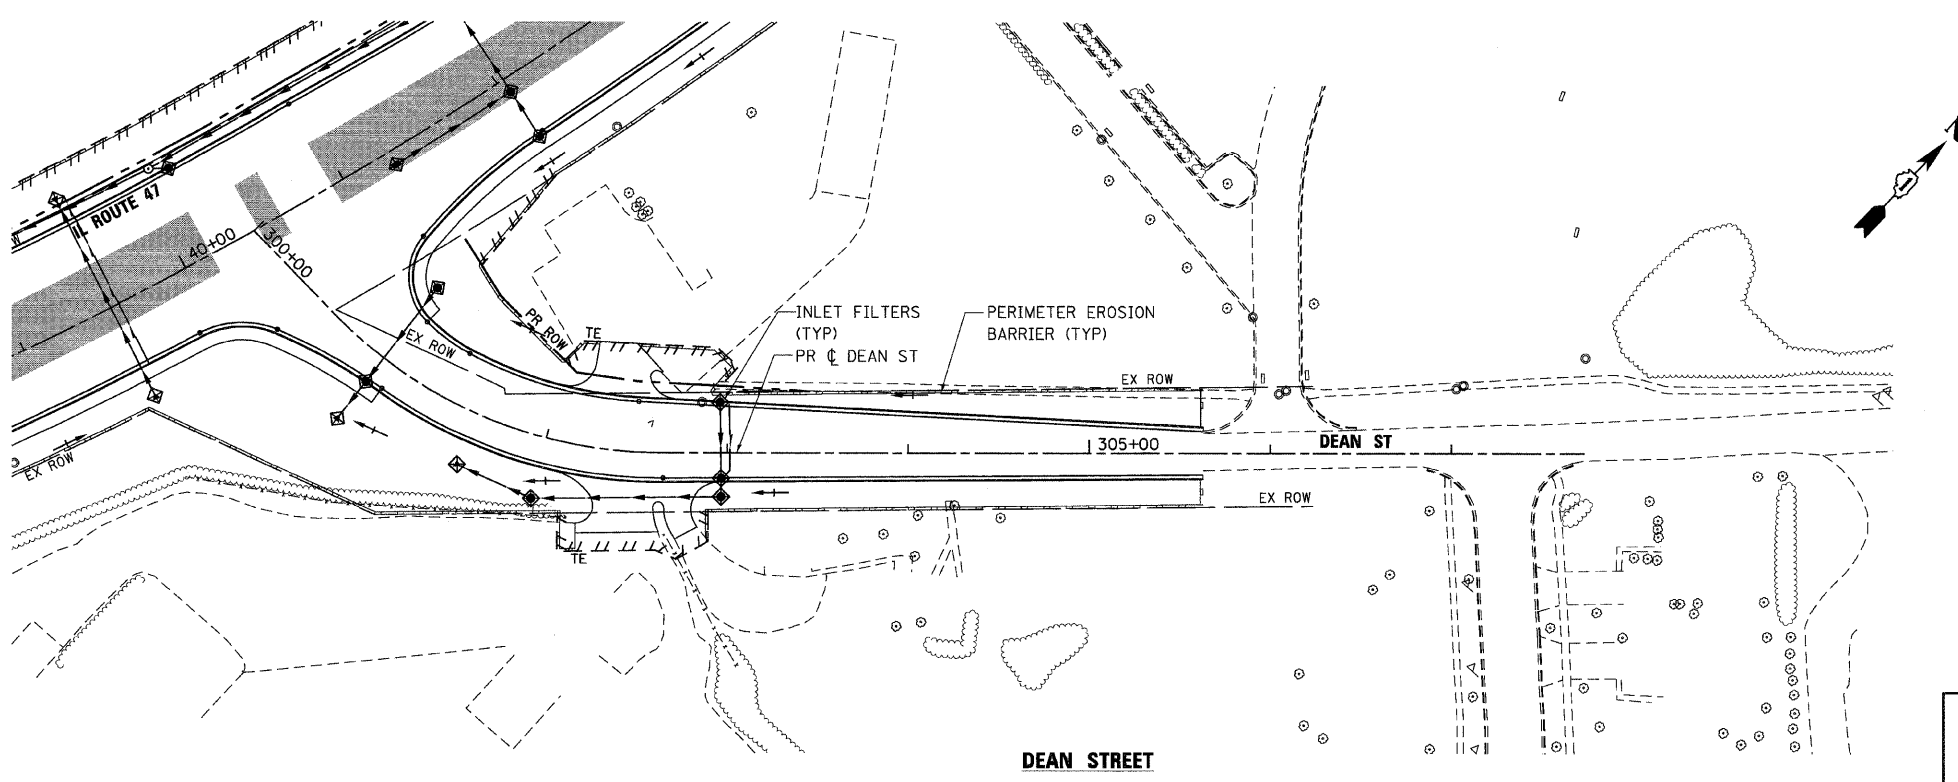


F.A.P. RTE.	SECTION	COUNTY	TOTAL SHEETS	SHEET NO.
326		McHENRY	502	137
STA. 9+35.22		TO STA. 142+08.53		
FED. ROAD DIST. NO.		ILLINOIS	FED. AID PROJECT	
* (105X & 106) WRS-2				

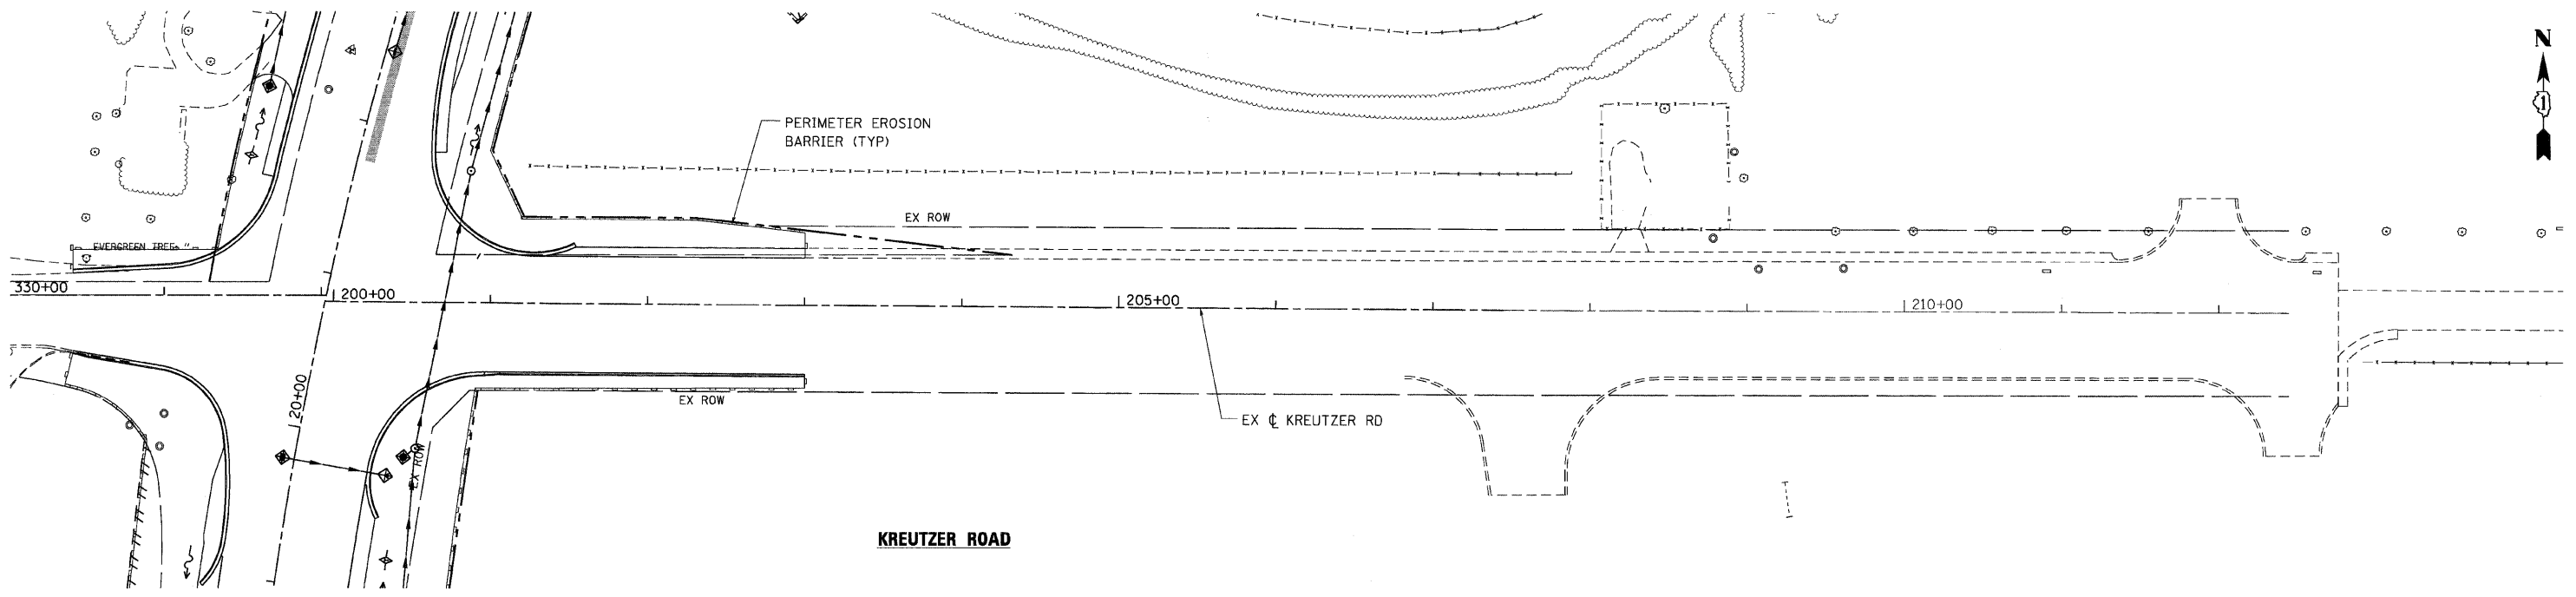

PLOT DATE = Wednesday, August 05, 2009  
 FILE NAME = S:\11-CADD\11-mt\137\_ero.at3s.dwg  
 PLOT SCALE = 50:1  
 USER NAME = 3830

REVISIONS	
NAME	DATE

**Stanley Consultants INC.**  
 850 West Higgins Road, Suite 730, Chicago, Illinois 60631-2801  
 www.stanleygroup.com  
 Illinois Fire Registration No. 04-00533  
 (773) 693-2624

ILLINOIS DEPARTMENT OF TRANSPORTATION  
**ILLINOIS ROUTE 47**  
**EROSION CONTROL PLAN - STAGE 3B**  
**KREUTZER ROAD & DEAN STREET**  
**SHEET 1 OF 4**

SCALE: VERT. 1"=50'  
 HORIZ. 1"=100'  
 DATE: 8/5/2009  
 DRAWN BY: E.D.  
 CHECKED BY: A.A.C.