
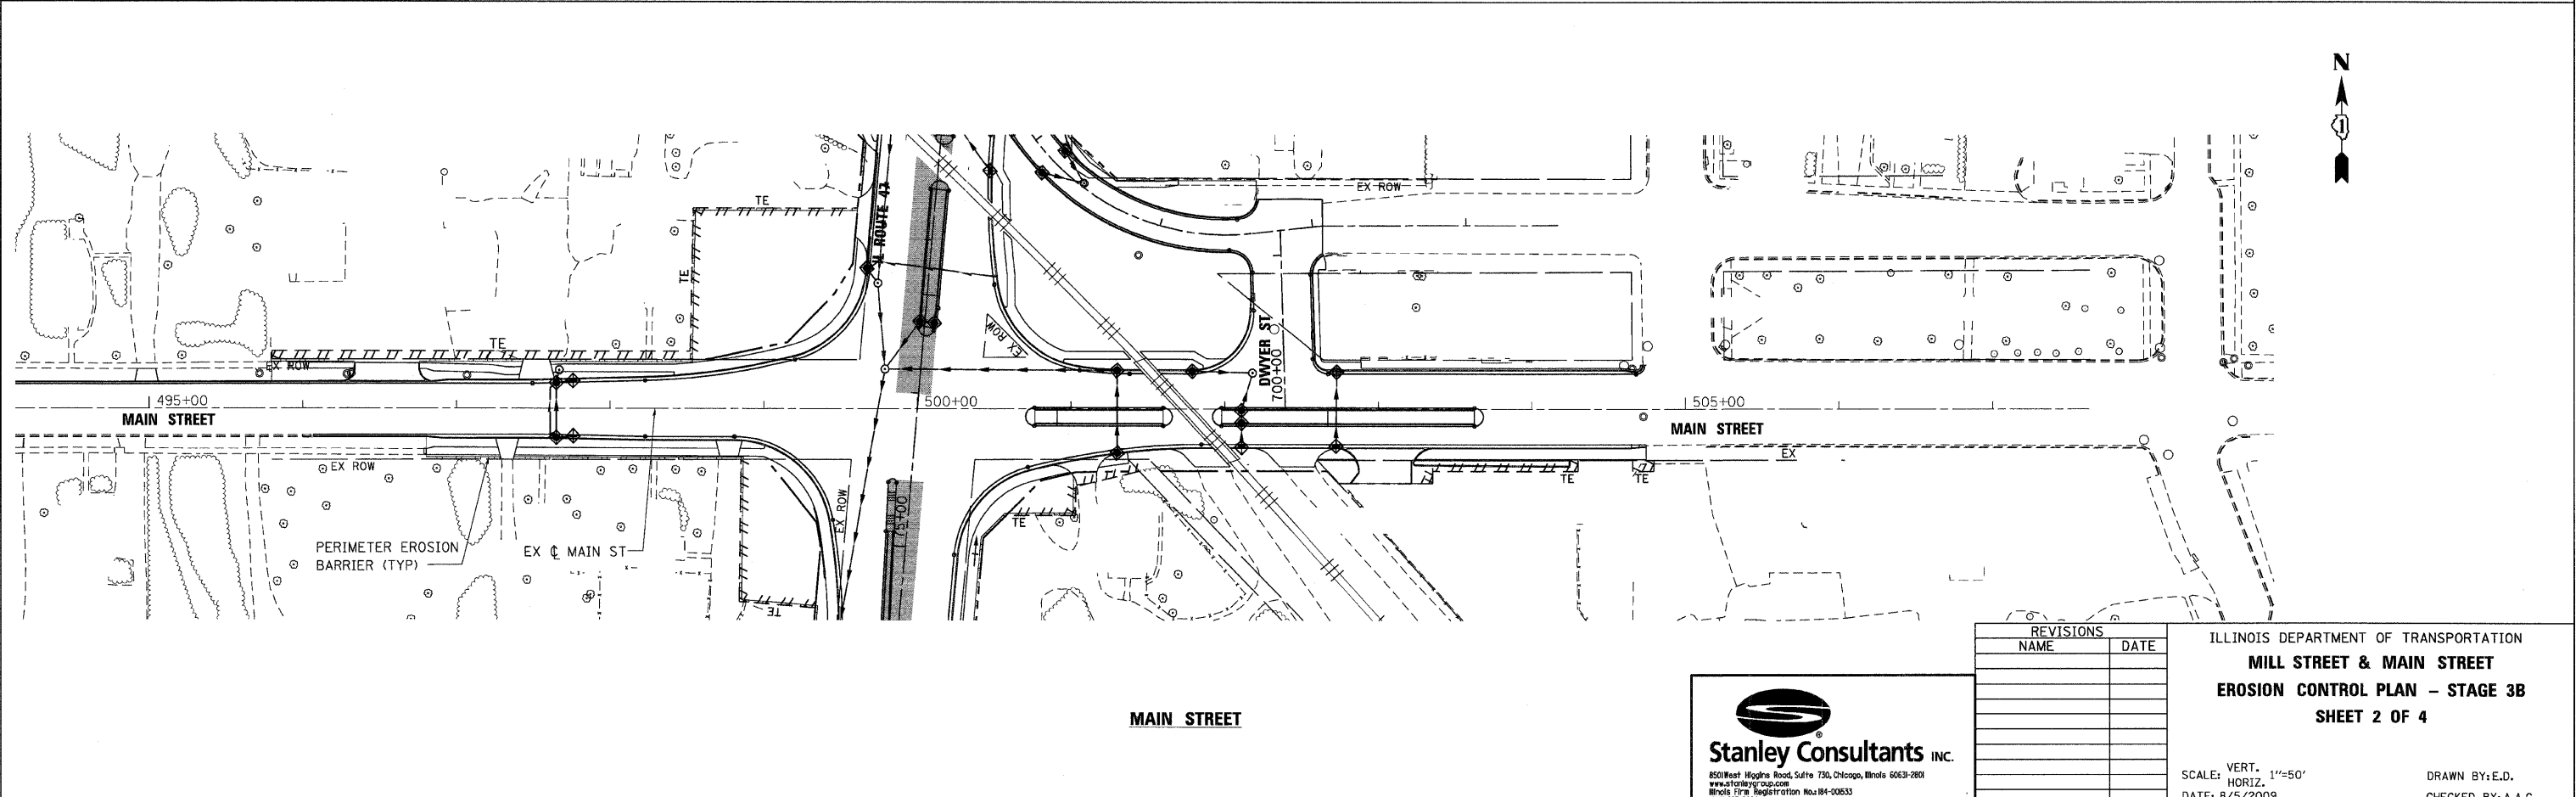


F.A.P. RTE.	SECTION	COUNTY	TOTAL SHEETS	SHEET NO.
326	*	McHENRY	502	138
STA. 9+35.22		TO STA.142+08.53		
FED. ROAD DIST. NO.	ILLINOIS	FED. AID PROJECT		
(105X & 106) WRS-2				

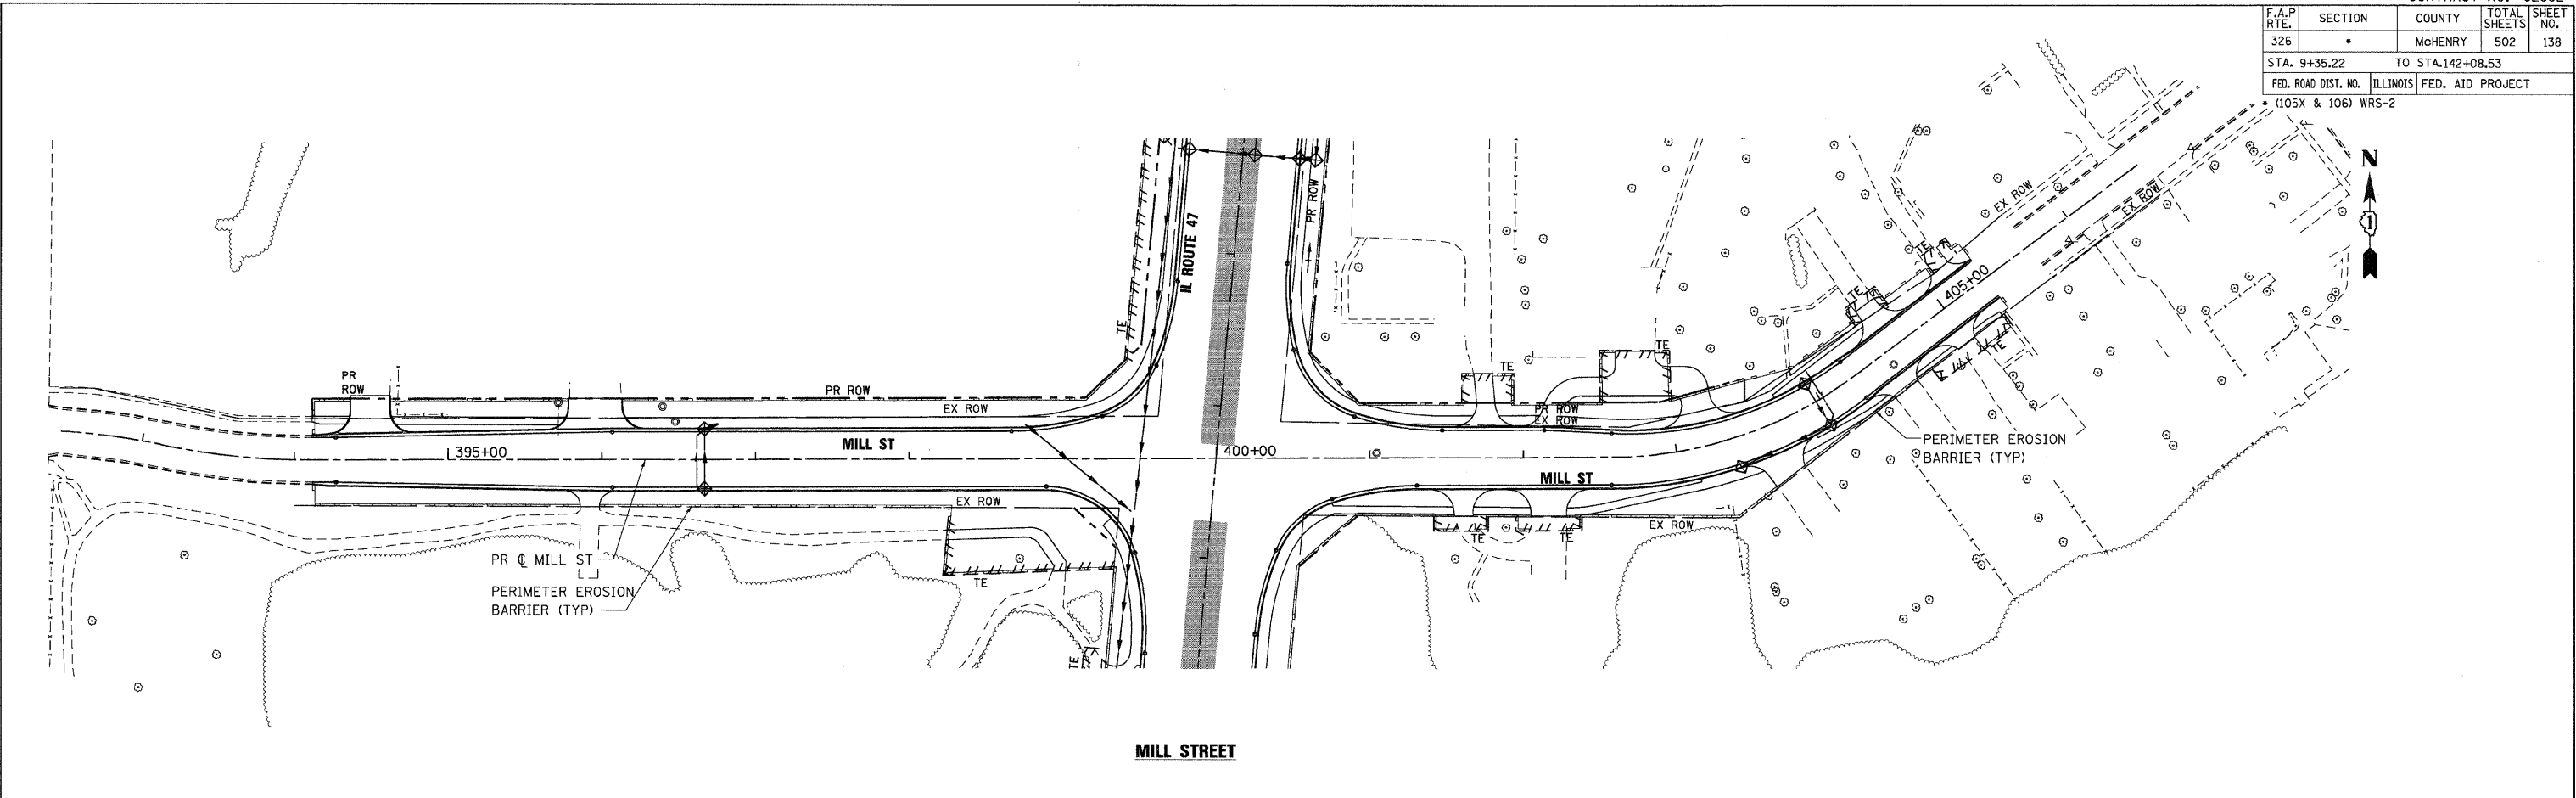

PLOT DATE = Wednesday, August 06, 2008  
 FILE NAME = S:\11-CADD\01-mt\138\_ero.stb\_02.dgn  
 PLOT SCALE = 50:1  
 USER NAME = j3838

REVISIONS	
NAME	DATE

**Stanley Consultants INC.**  
 850 West Higgins Road, Suite 730, Chicago, Illinois 60631-2801  
 www.stanleyconsultants.com  
 Illinois Firm Registration No. 04-006533  
 (773) 651-3624

ILLINOIS DEPARTMENT OF TRANSPORTATION  
**MILL STREET & MAIN STREET**  
**EROSION CONTROL PLAN - STAGE 3B**  
**SHEET 2 OF 4**

SCALE: VERT. 1"=50'  
 HORIZ. 1"=50'  
 DATE: 8/5/2009

DRAWN BY: E.D.  
 CHECKED BY: A.A.C.