


F.A.P. RTE.	SECTION	COUNTY	TOTAL SHEETS	SHEET NO.
326	*	McHENRY	502	140
STA. 9+35.22		TO STA.142+08.53		
FED. ROAD DIST. NO.		ILLINOIS	FED. AID PROJECT	
* (105X & 106) WRS-2				

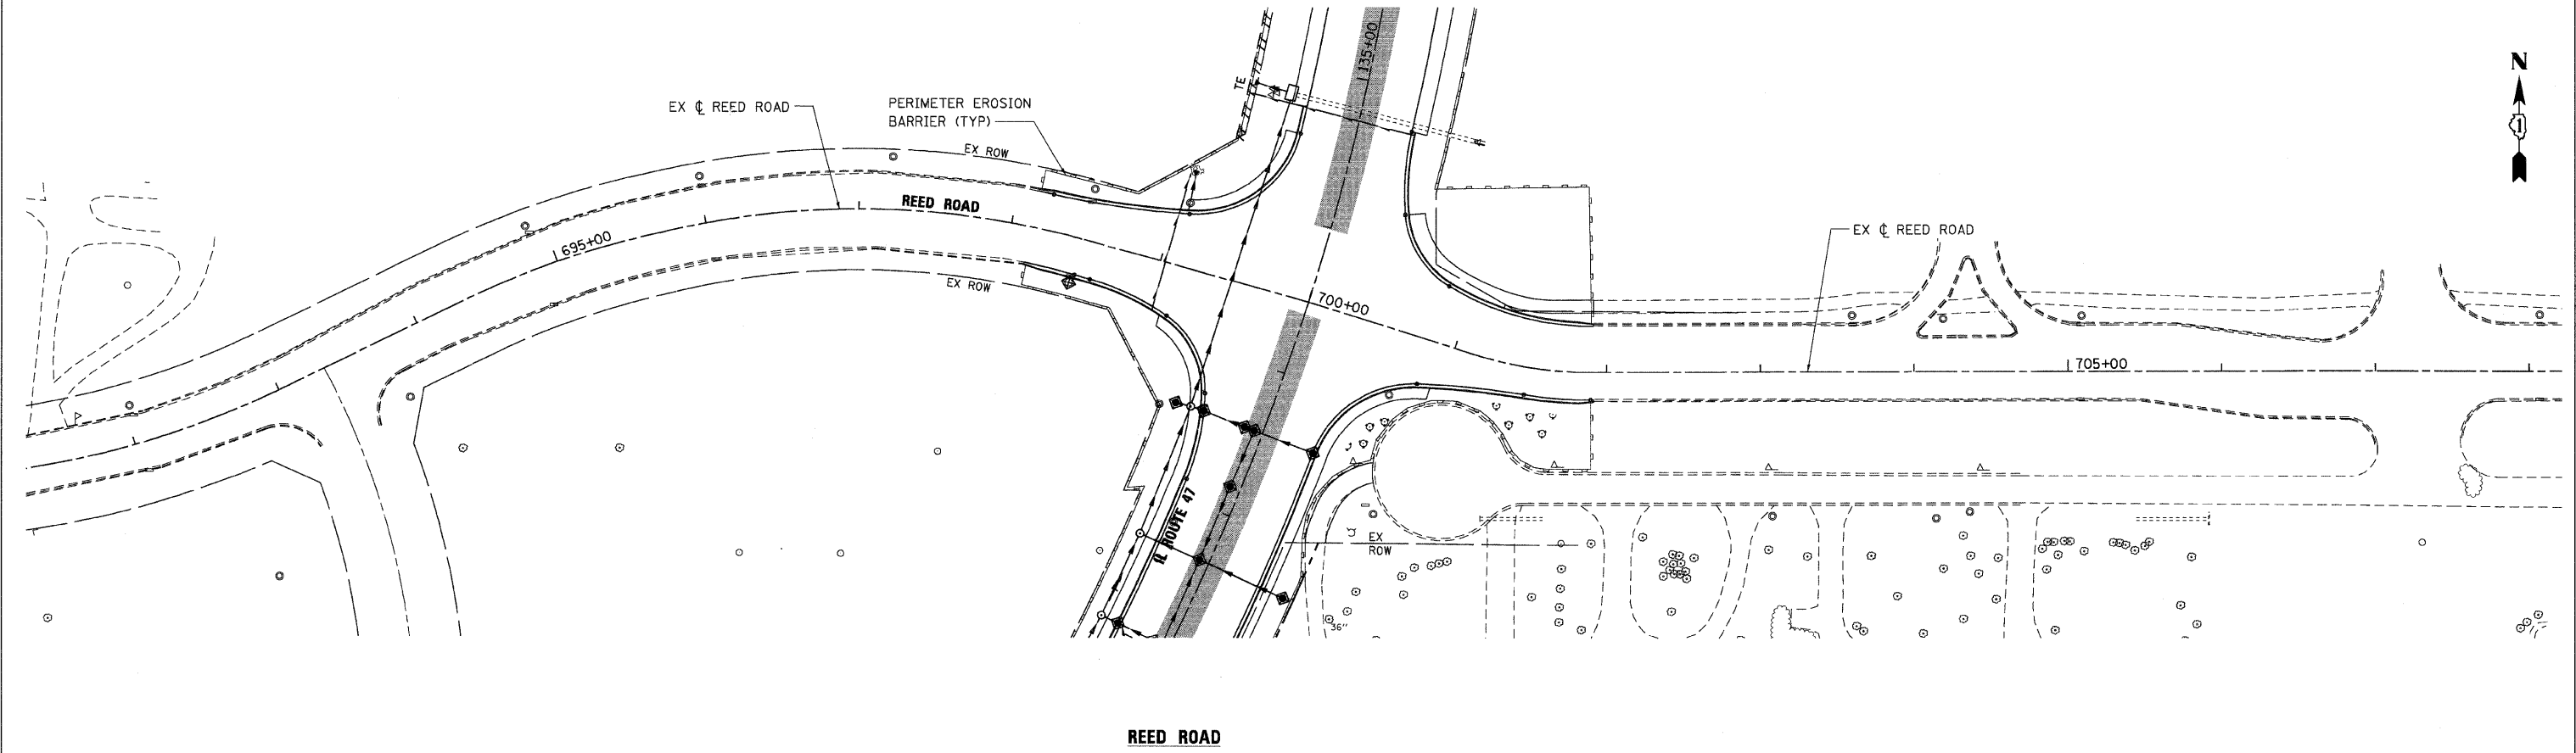

PLOT DATE = Wednesday, August 26, 2009  
 FILE NAME = S:\11-CADD\01-1111\1111.dwg  
 PLOT SCALE = 5/8"=1'  
 USER NAME = J3839

REVISIONS	
NAME	DATE



ILLINOIS DEPARTMENT OF TRANSPORTATION  
**ILLINOIS ROUTE 47**  
**EROSION CONTROL PLAN - STAGE 3B**  
**SHEET 4 OF 4**

SCALE: VERT. 1"=50'  
 HORIZ.  
 DATE: 8/5/2009  
 DRAWN BY: E.D.  
 CHECKED BY: A.A.C