



F.A.P. RTE.	SECTION	COUNTY	TOTAL SHEETS	SHEET NO.
326		McHENRY	502	142
STA. 9+35.22		TO STA. 142+08.53		
FED. ROAD DIST. NO.	ILLINOIS	FED. AID PROJECT		
(105X & 106) WRS-2				

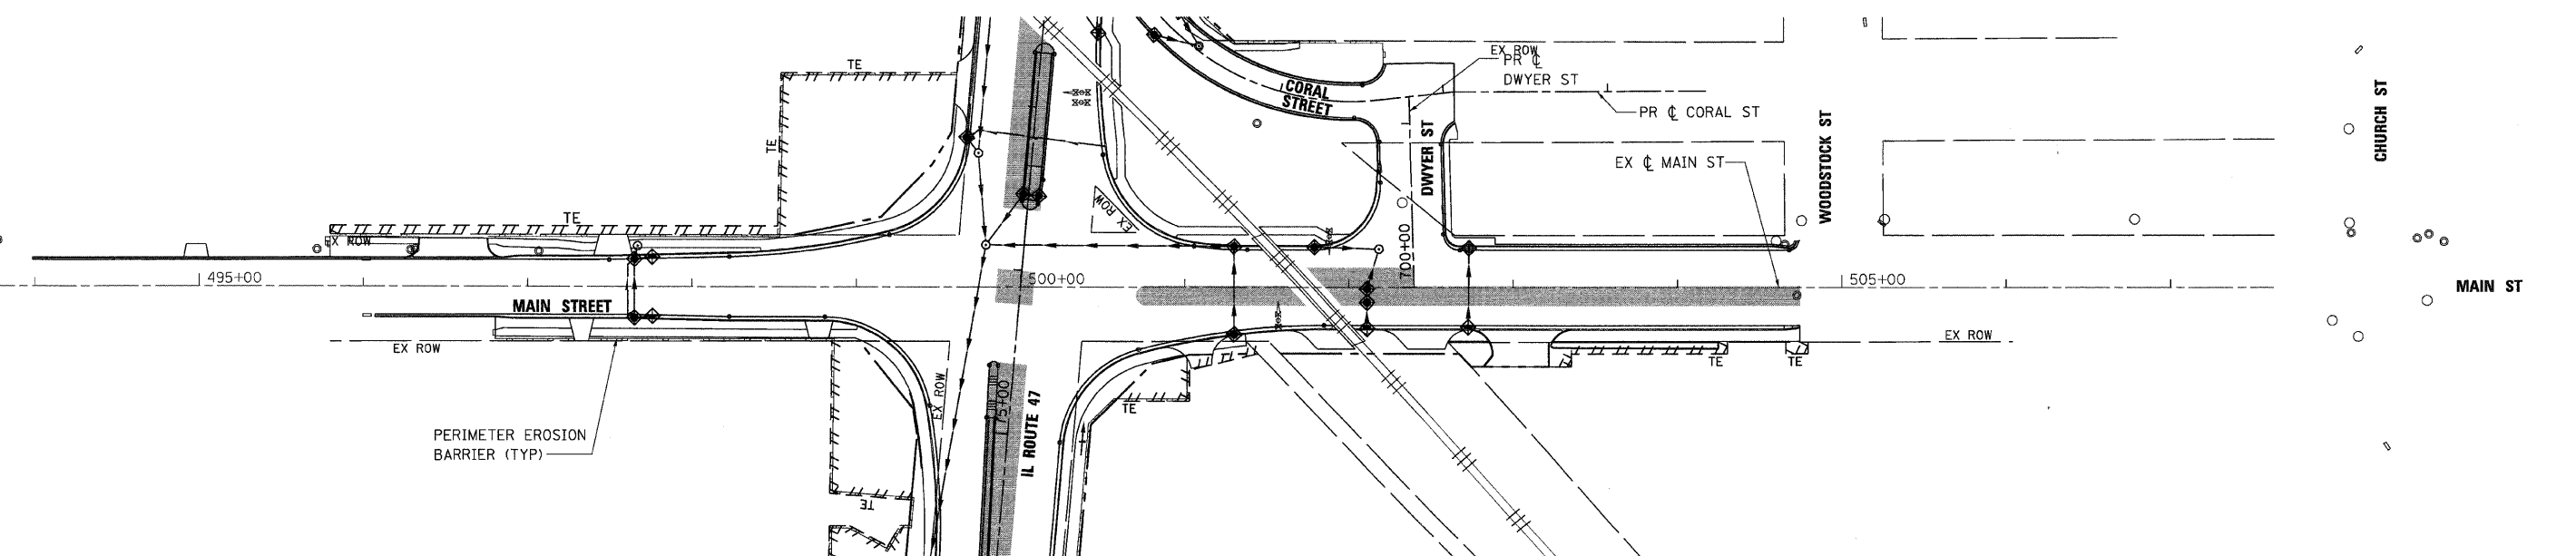

PLOT DATE = Wednesday, August 05, 2009  
 FILE NAME = S:\11-CADD\11-wt\142\_ero.st\3c\_02.dgn  
 PLOT SCALE = 50:1  
 USER NAME = 3830

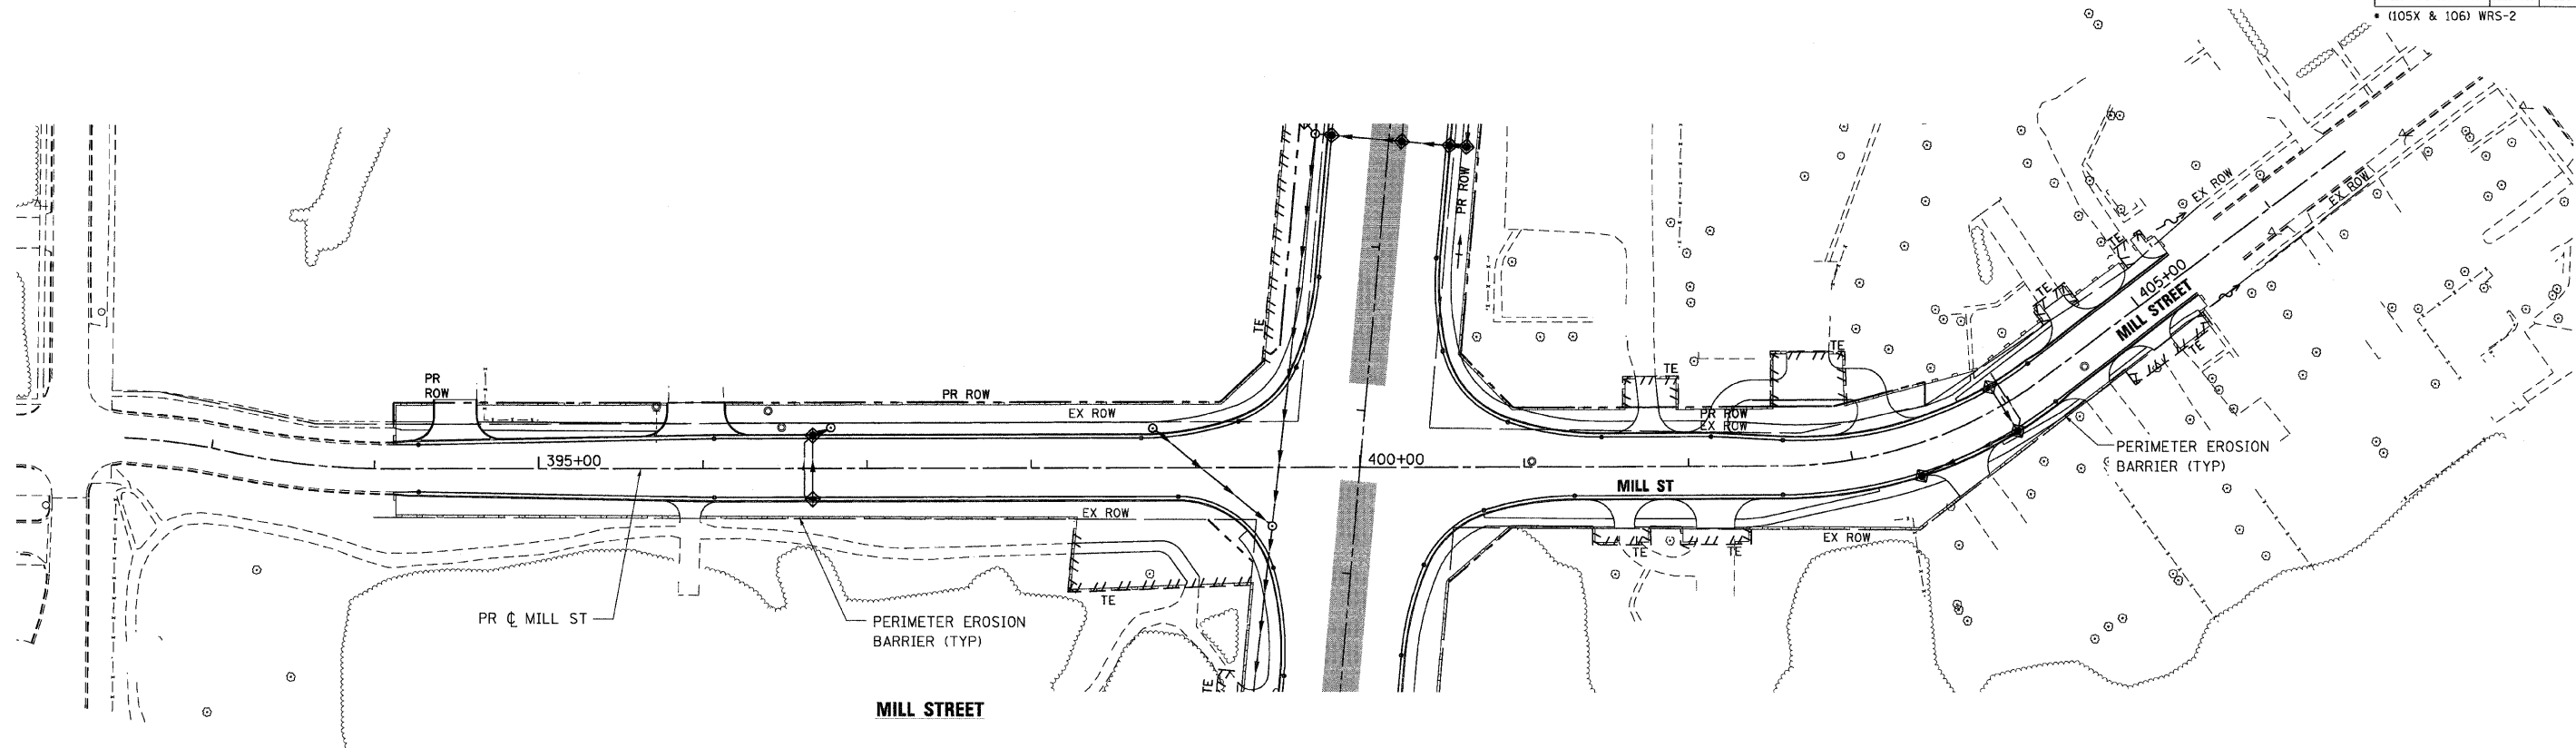

REVISIONS	
NAME	DATE

ILLINOIS DEPARTMENT OF TRANSPORTATION  
**MILL STREET & MAIN STREET**  
**EROSION CONTROL PLAN - STAGE 3C**  
**SHEET 2 OF 4**

SCALE: VERT. 1"=50'  
 HORIZ. 1"=50'  
 DATE: 8/5/2009

DRAWN BY: E.D.  
 CHECKED BY: A.A.C.