



# EROSION CONTROL, & SEEDING DETAILS

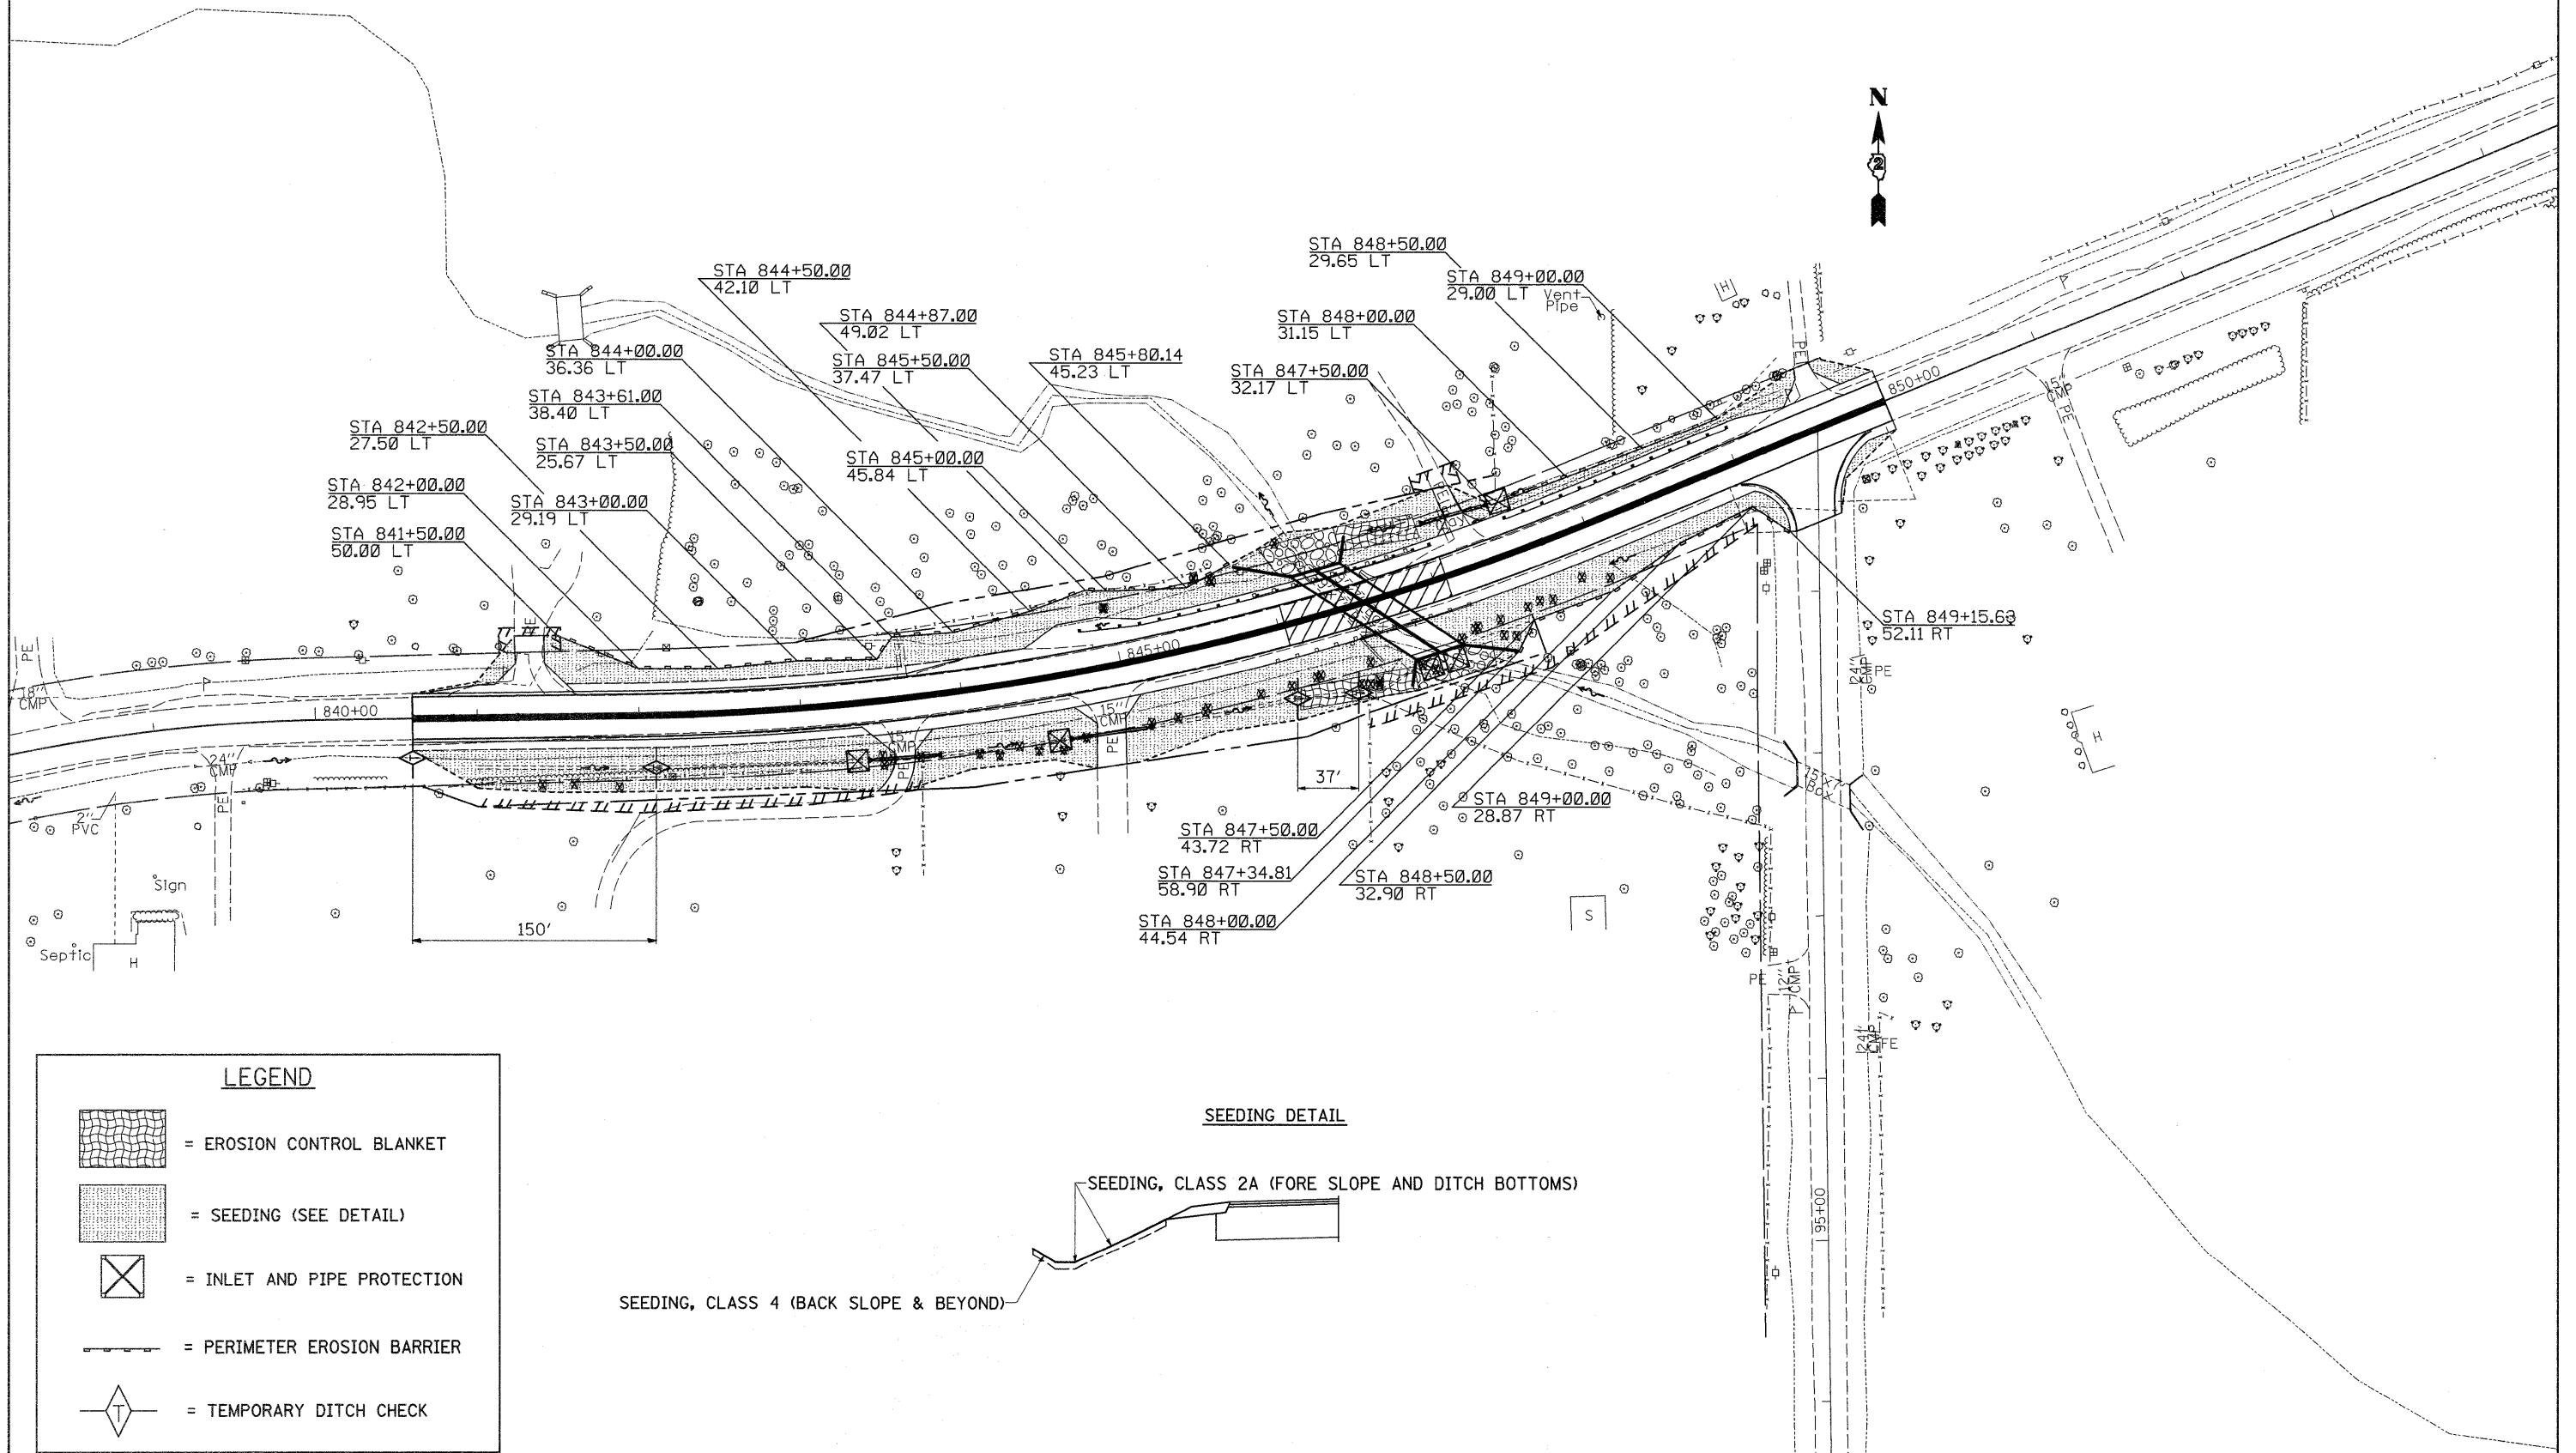

### LEGEND

- = EROSION CONTROL BLANKET
- = SEEDING (SEE DETAIL)
- = INLET AND PIPE PROTECTION
- = PERIMETER EROSION BARRIER
- = TEMPORARY DITCH CHECK

### SEEDING DETAIL

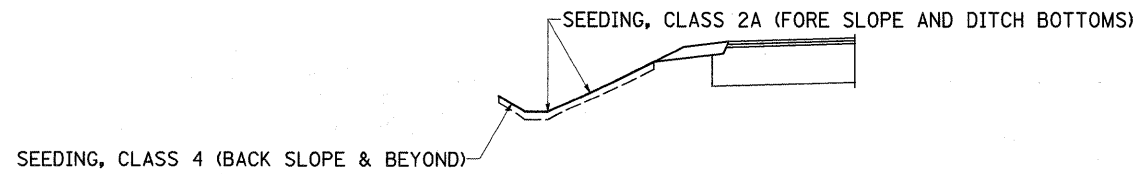

FILE NAME =	USER NAME = goff jl	DESIGNED -	REVISED -	<b>STATE OF ILLINOIS DEPARTMENT OF TRANSPORTATION</b>	<b>EROSION CONTROL &amp; SEEDING</b>			F.A.P. RTE.	SECTION	COUNTY	TOTAL SHEETS	SHEET NO.
ct:\pwork\pwork\goff jl\0142282\d0438	er.dgn	DRAWN -	REVISED -		505	115RS-2	WINNEBAGO	120	60	CONTRACT NO. 64E89		
	PLOT SCALE = 50.0000' / IN.	CHECKED -	REVISED -		SCALE: SHEET NO. OF SHEETS STA. TO STA.			ILLINOIS FED. AID PROJECT				
	PLOT DATE = Fri Oct 09 12:00:36 2009	DATE -	REVISED -									