


SCALES:
PLAN: 1" = 20'

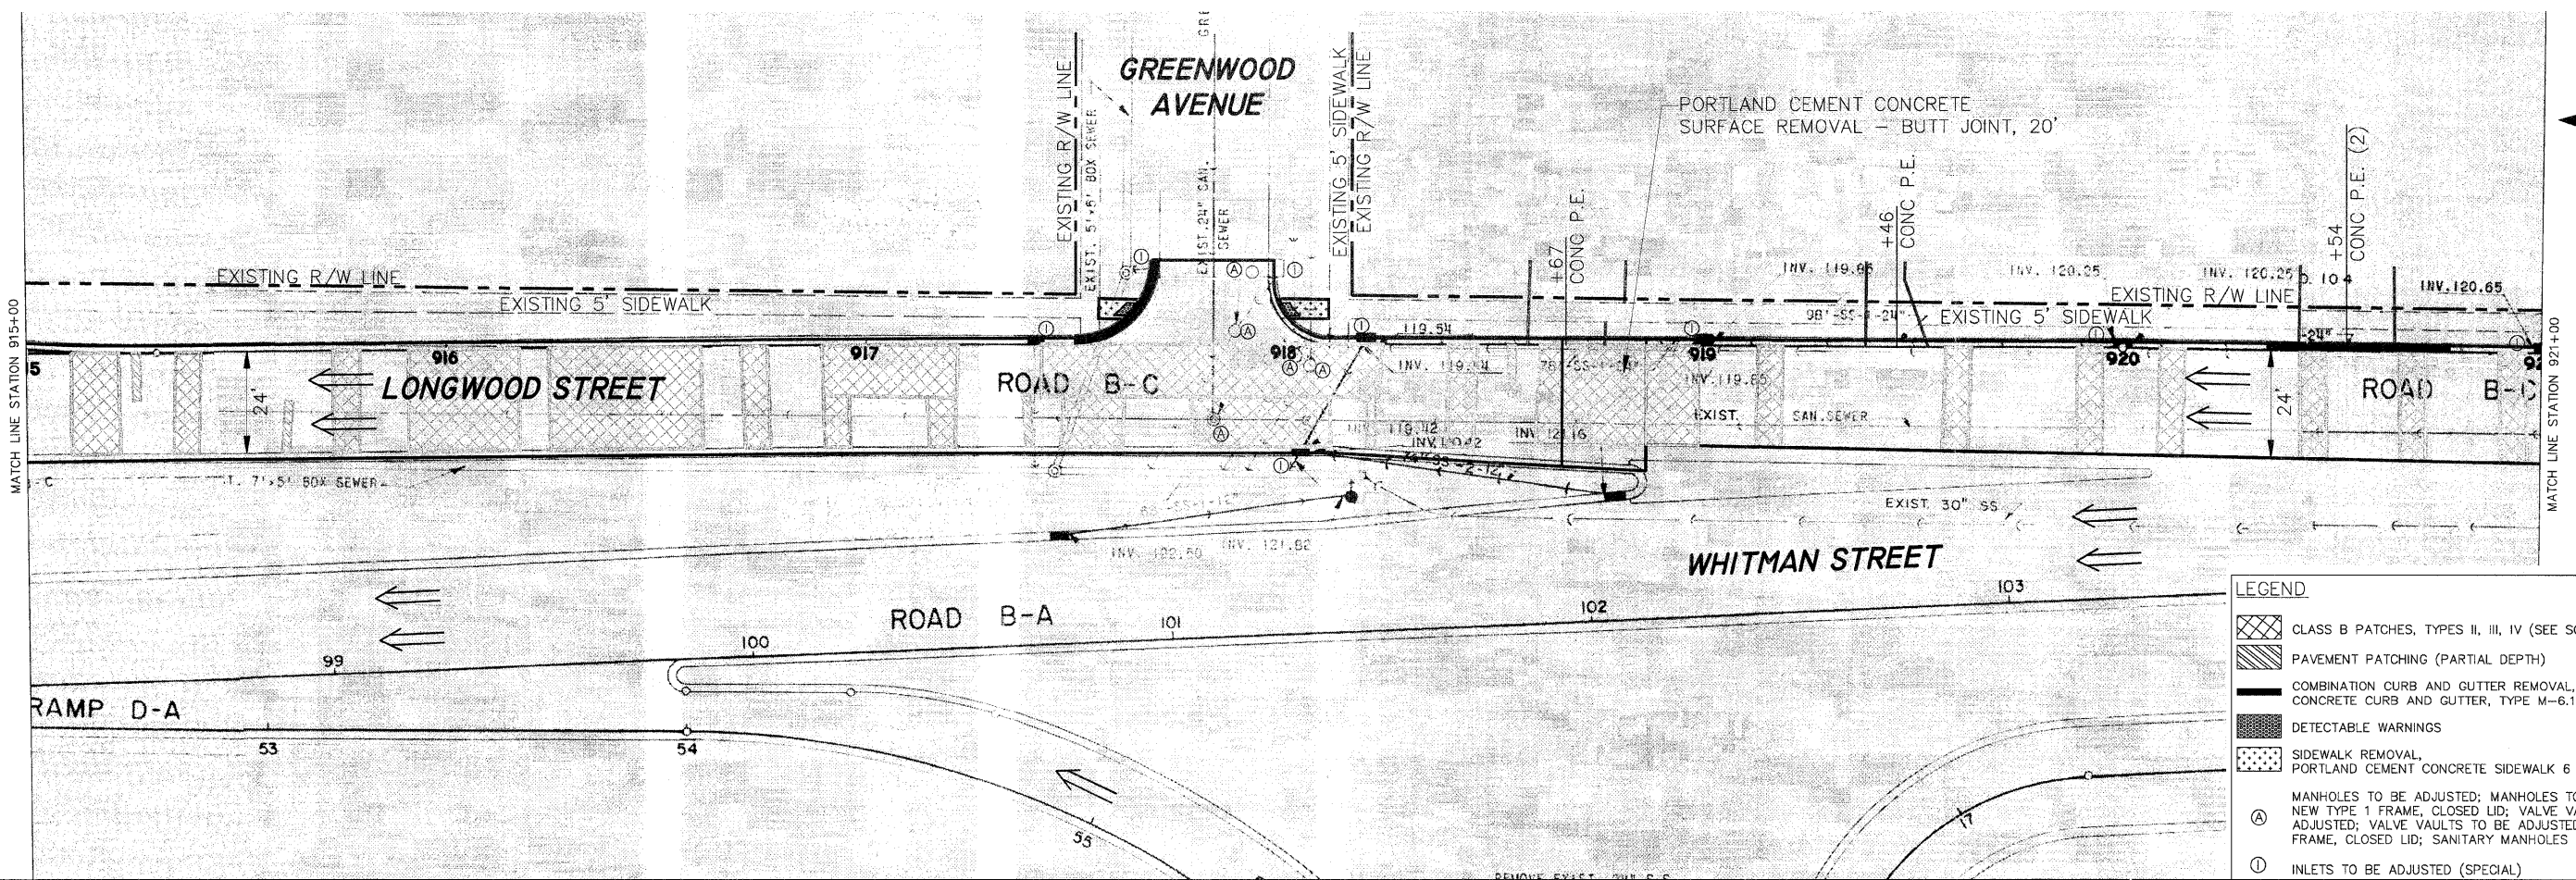

SCALES:
PLAN: 1" = 20'

- LEGEND**
- CLASS B PATCHES, TYPES II, III, IV (SEE SCHEDULES FOR DEPTH)
 - PAVEMENT PATCHING (PARTIAL DEPTH)
 - COMBINATION CURB AND GUTTER REMOVAL, COMBINATION CONCRETE CURB AND GUTTER, TYPE M-6.18 (MODIFIED)
 - DETECTABLE WARNINGS
 - SIDEWALK REMOVAL, PORTLAND CEMENT CONCRETE SIDEWALK 6 INCH
 - MANHOLES TO BE ADJUSTED; MANHOLES TO BE ADJUSTED WITH NEW TYPE 1 FRAME, CLOSED LID; VALVE VAULTS TO BE ADJUSTED; VALVE VAULTS TO BE ADJUSTED WITH NEW TYPE 1 FRAME, CLOSED LID; SANITARY MANHOLES TO BE ADJUSTED
 - INLETS TO BE ADJUSTED (SPECIAL)

SHEET REVIEW	
AGENCY	DATE

REVISIONS		
NO.	ITEM	DATE

SCALE:	
SCALE:	DATE:
1" = 20'	10/16/09

SCALE: 1" = 20'
DRAWN BY: KRL
CHECKED BY: PDS
DATE: 10/16/09

McClure
Engineering Associates, Inc.
7282 Argus Drive
Rockford, Illinois 61107-5837
(615) 398-3332 FAX (615) 398-2496
Design Firm License: Illinois 184-000816
Copyright 2009 By McClure Engineering Associates, Inc.

PLAN AND PROFILE
LONGWOOD STREET (SECTION 09-00568-00-RS)
WHITMAN STREET INTERCHANGE
ROCKFORD, ILLINOIS
FILE:H:\09-024 WHITMAN INTERCHANGE\DESIGN\DRAWINGS\09-024 LONGWOOD P&P.DWG
JOB:04-28-09-024

SHEET NO.
8
OF
23