
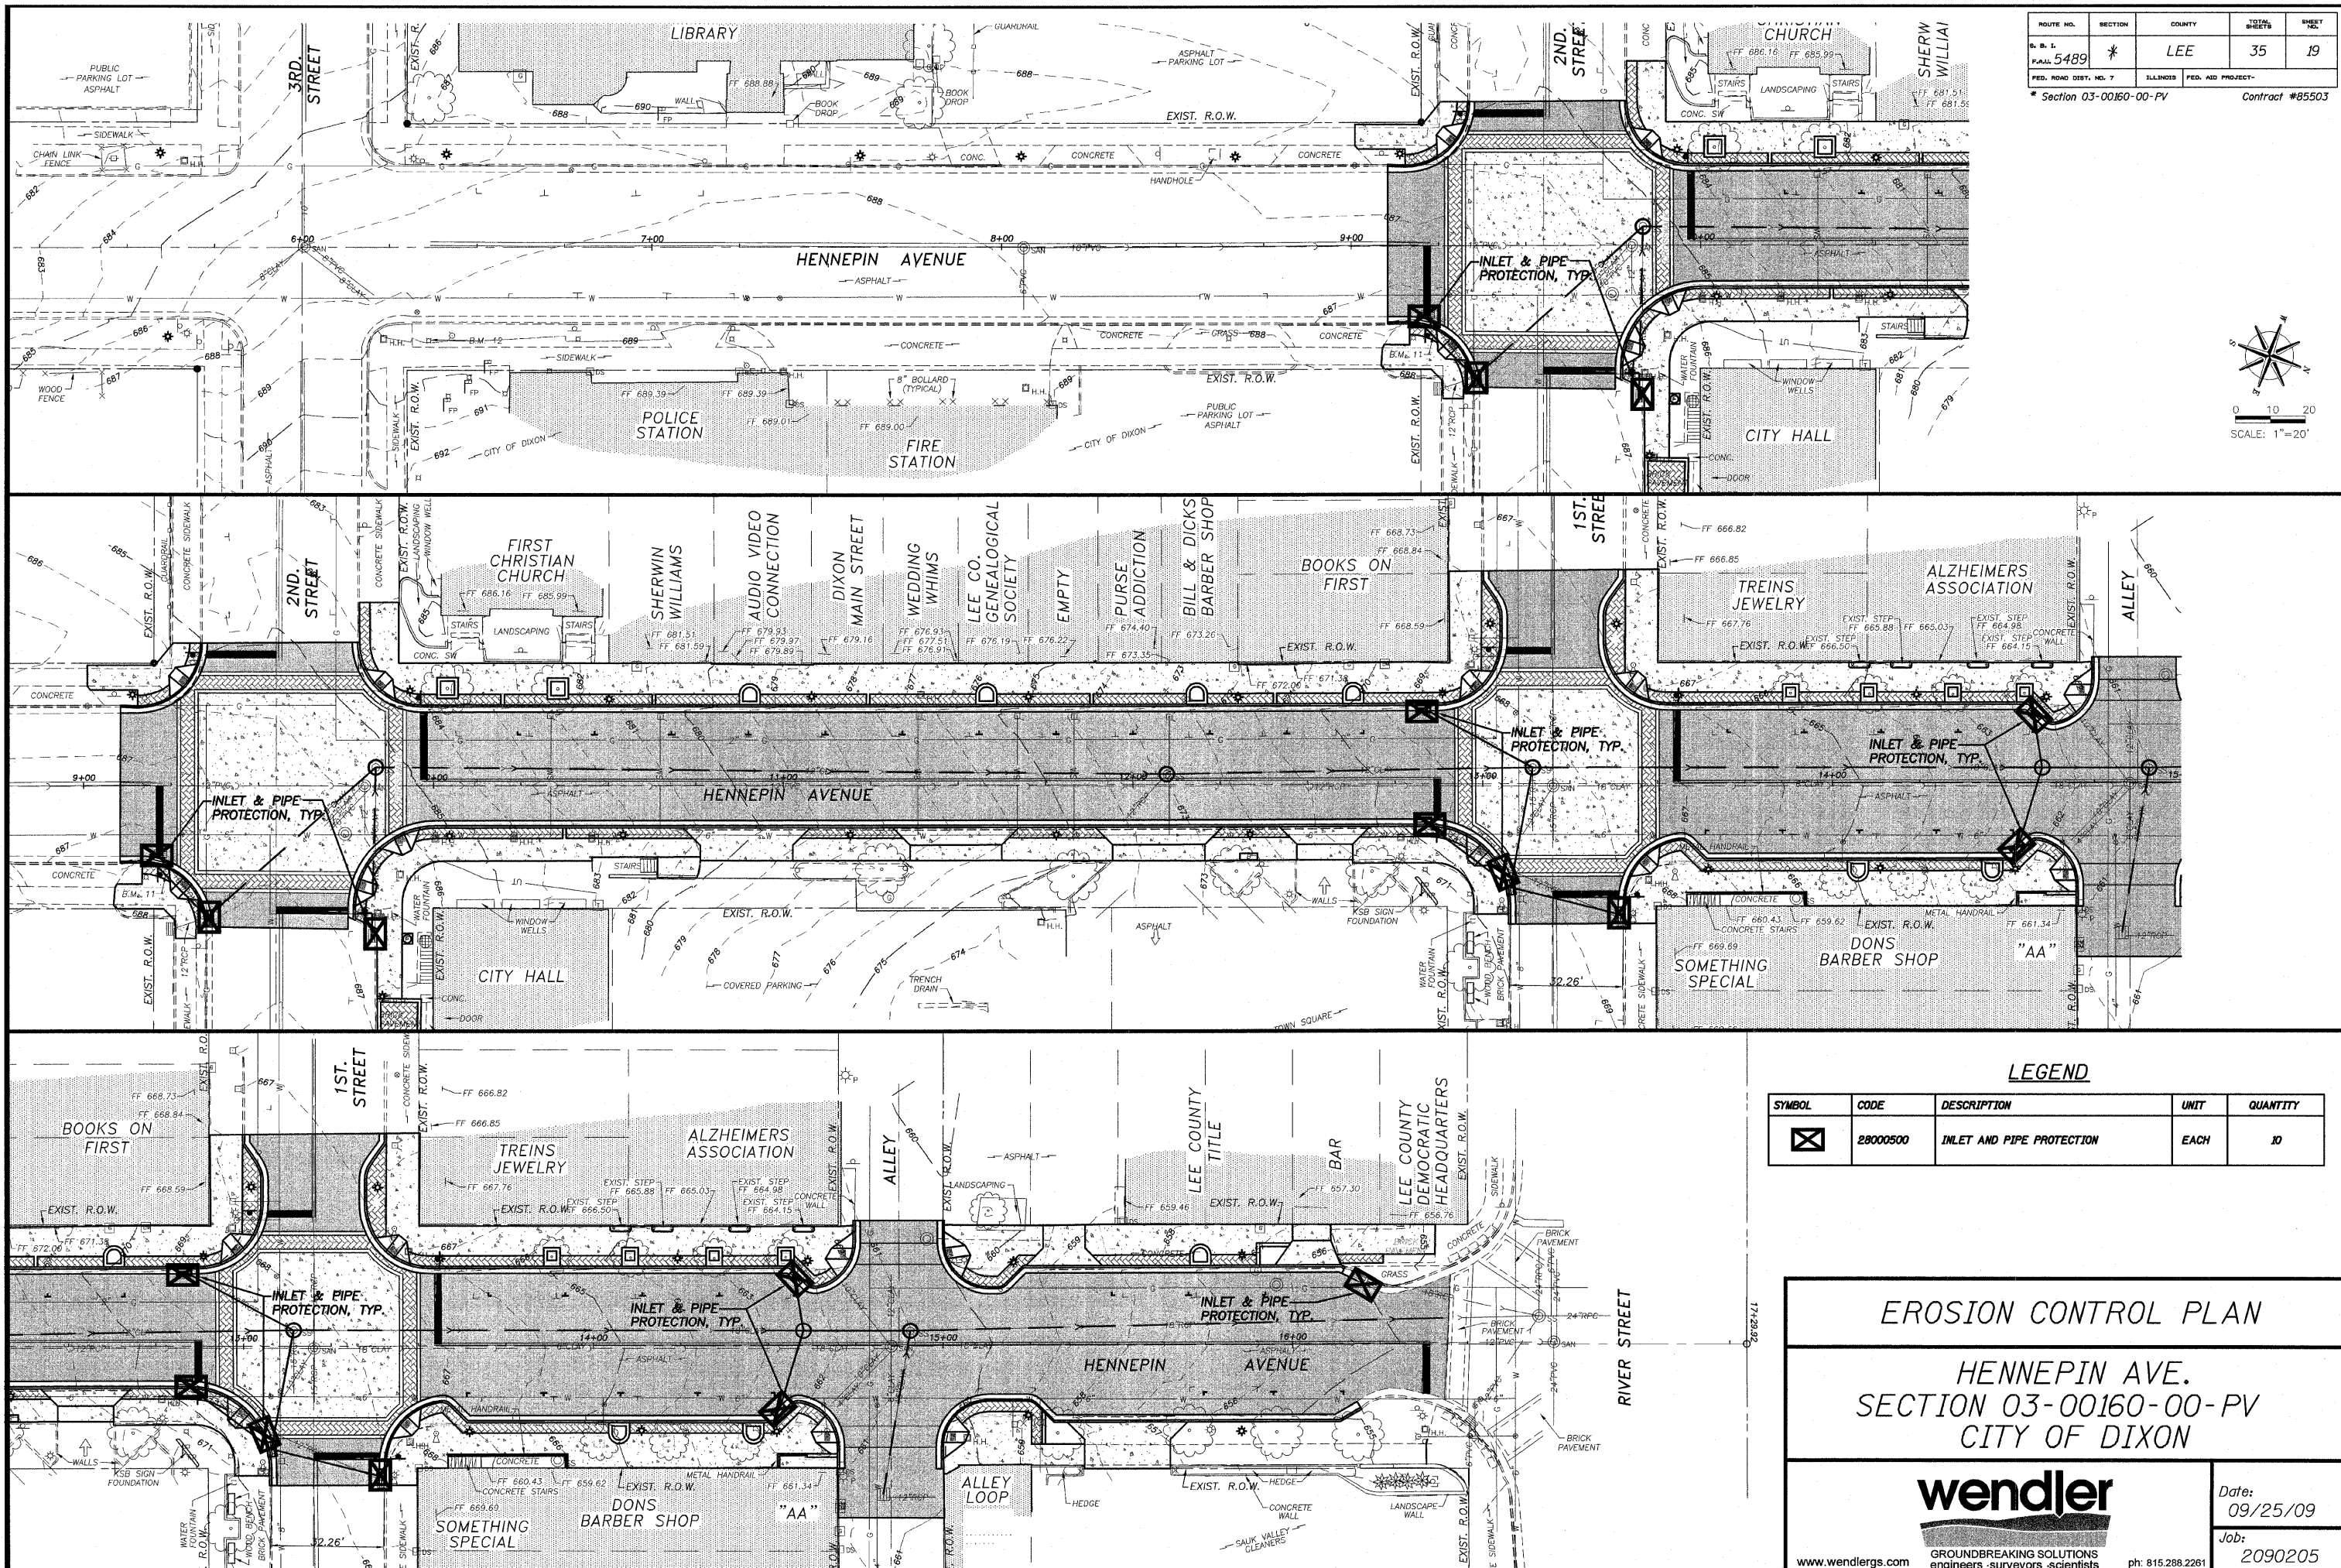


ROUTE NO.	SECTION	COUNTY	TOTAL SHEETS	SHEET NO.
5489	*	LEE	35	19
FED. ROAD DIST. NO. 7		ILLINOIS	FED. AID PROJECT-	
* Section 03-00160-00-PV			Contract #85503	

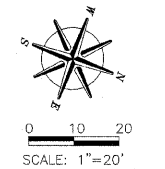

**LEGEND**

SYMBOL	CODE	DESCRIPTION	UNIT	QUANTITY
	28000500	INLET AND PIPE PROTECTION	EACH	10

**EROSION CONTROL PLAN**  
**HENNEPIN AVE.**  
**SECTION 03-00160-00-PV**  
**CITY OF DIXON**

