

F.A.S. RTE.	SECTION	COUNTY	TOTAL SHEETS	SHEET NO.
748	06-00053-00 RS	JERSEY	110	26
STA. NA	TO STA. NA			
CONTRACT #97375		PROJECT NO. RS-0748(109)		

INTENDED STAGE I ITINERARY:

1. IMPLEMENT ALL TRAFFIC CONTROL DEVICES ACCORDING TO THIS STAGING/ TRAFFIC CONTROL PLAN, ANY APPLICABLE IDOT HIGHWAY STANDARDS AND THE MANUAL ON UNIFORM TRAFFIC CONTROL DEVICES AS NEEDED.
2. REMOVE/REPLACE/INSTALL ANY DRAINAGE APPURTENANCES AS DETAILED IN THESE PLANS.
3. CONDUCT EARTHWORK AND TREE REMOVAL OPERATIONS WHERE POSSIBLE.
4. IMPLEMENT EROSION CONTROL AND TEMPORARY SEEDING IN DISTURBED AREAS.


INTENDED STAGE IV ITINERARY:



1. IMPLEMENT ALL TRAFFIC CONTROL DEVICES ACCORDING TO THIS STAGING/TRAFFIC CONTROL PLAN, ANY APPLICABLE IDOT HIGHWAY STANDARDS AND THE MANUAL ON UNIFORM TRAFFIC CONTROL DEVICES AS NEEDED.
2. PLACE HOT-MIX ASPHALT SURFACE COURSE. THIS WORK SHALL BE PERFORMED WHILE MAINTAINING ONE LANE OF THROUGH TRAFFIC.
3. RECONSTRUCT ALL PRIVATE/FIELD ENTRANCES AND SIDE ROADS.
4. APPLY PERMANENT PAVEMENT MARKINGS AND PLACE PROPOSED ROADWAY SIGNS.
5. CONSTRUCT PAVED SHOULDERS AND PLACE FINAL 1½" LIFT ON AGGREGATE SHOULDERS.
6. CONSTRUCT PROPOSED GUARDRAIL.
7. CONDUCT FINAL GRADING OPERATIONS.
8. RESET MAILBOXES.
9. APPLY PERMANENT SEEDING, MULCH, AND FERTILIZER.

NOTES:

1. ILLUSTRATION NOT TO SCALE.
2. ALL TRAFFIC CONTROL SIGNS/DEVICES SHALL CONFORM TO AND BE PLACED/IMPLEMENTED IN ACCORDANCE WITH THE CURRENT EDITION OF THE MANUAL ON UNIFORM TRAFFIC CONTROL DEVICES IN EFFECT ON THE DATE OF THE INVITATION FOR BIDS.
3. ANY ROAD CLOSED TO THRU TRAFFIC SIGNS (STAGE CONSTRUCTION DETOUR SIGN #10 LISTED BELOW) SHALL BE ATTACHED TO A TYPE III BARRICADE PER IDOT STANDARD 701901 AND PLACED IN THE APPROPRIATE LANE TO DETER TRAFFIC FROM THE CONSTRUCTION ZONE.
4. CONTRACTOR SHALL IMPLEMENT A REDUCED SPEED LIMIT TO 40 M.P.H. IN/NEAR THE CONSTRUCTION ZONE DURING ALL PAVING AND SHOULDER WORK OPERATIONS IN STAGE III AND STAGE IV CONSTRUCTION. IF THE CONTRACTOR OPTS TO IMPLEMENT THE TYPICAL 10 M.P.H. SPEED REDUCTION OR PLACE AGGREGATE SHOULDER LIFTS IN STAGE IV CONSTRUCTION ONLY, EXTENDED LEG BARRICADES WITH APPROPRIATE LIGHTING WILL NEED TO BE IMPLEMENTED ACCORDING TO ARTICLE 701.07 OF THE CURRENT IDOT STANDARD SPECIFICATIONS FOR ROAD AND BRIDGE CONSTRUCTION; IN EFFECT ON THE DATE OF THE INVITATION FOR BIDS. ARTICLE 701.07 SHALL GOVERN AT ALL TIMES DURING TYPICAL SPEED REDUCTIONS.

LAYOUT OF TRAFFIC CONTROL SIGNAGE/DEVICES PER IDOT HIGHWAY STANDARDS AND PROJECT SPECIFICATIONS FOR STAGE I AND STAGE IV CONSTRUCTION.

LEGEND:
 CONSTRUCTION ZONE (RANDOM LANE CLOSURES)

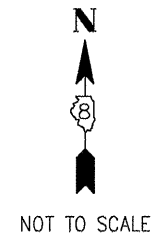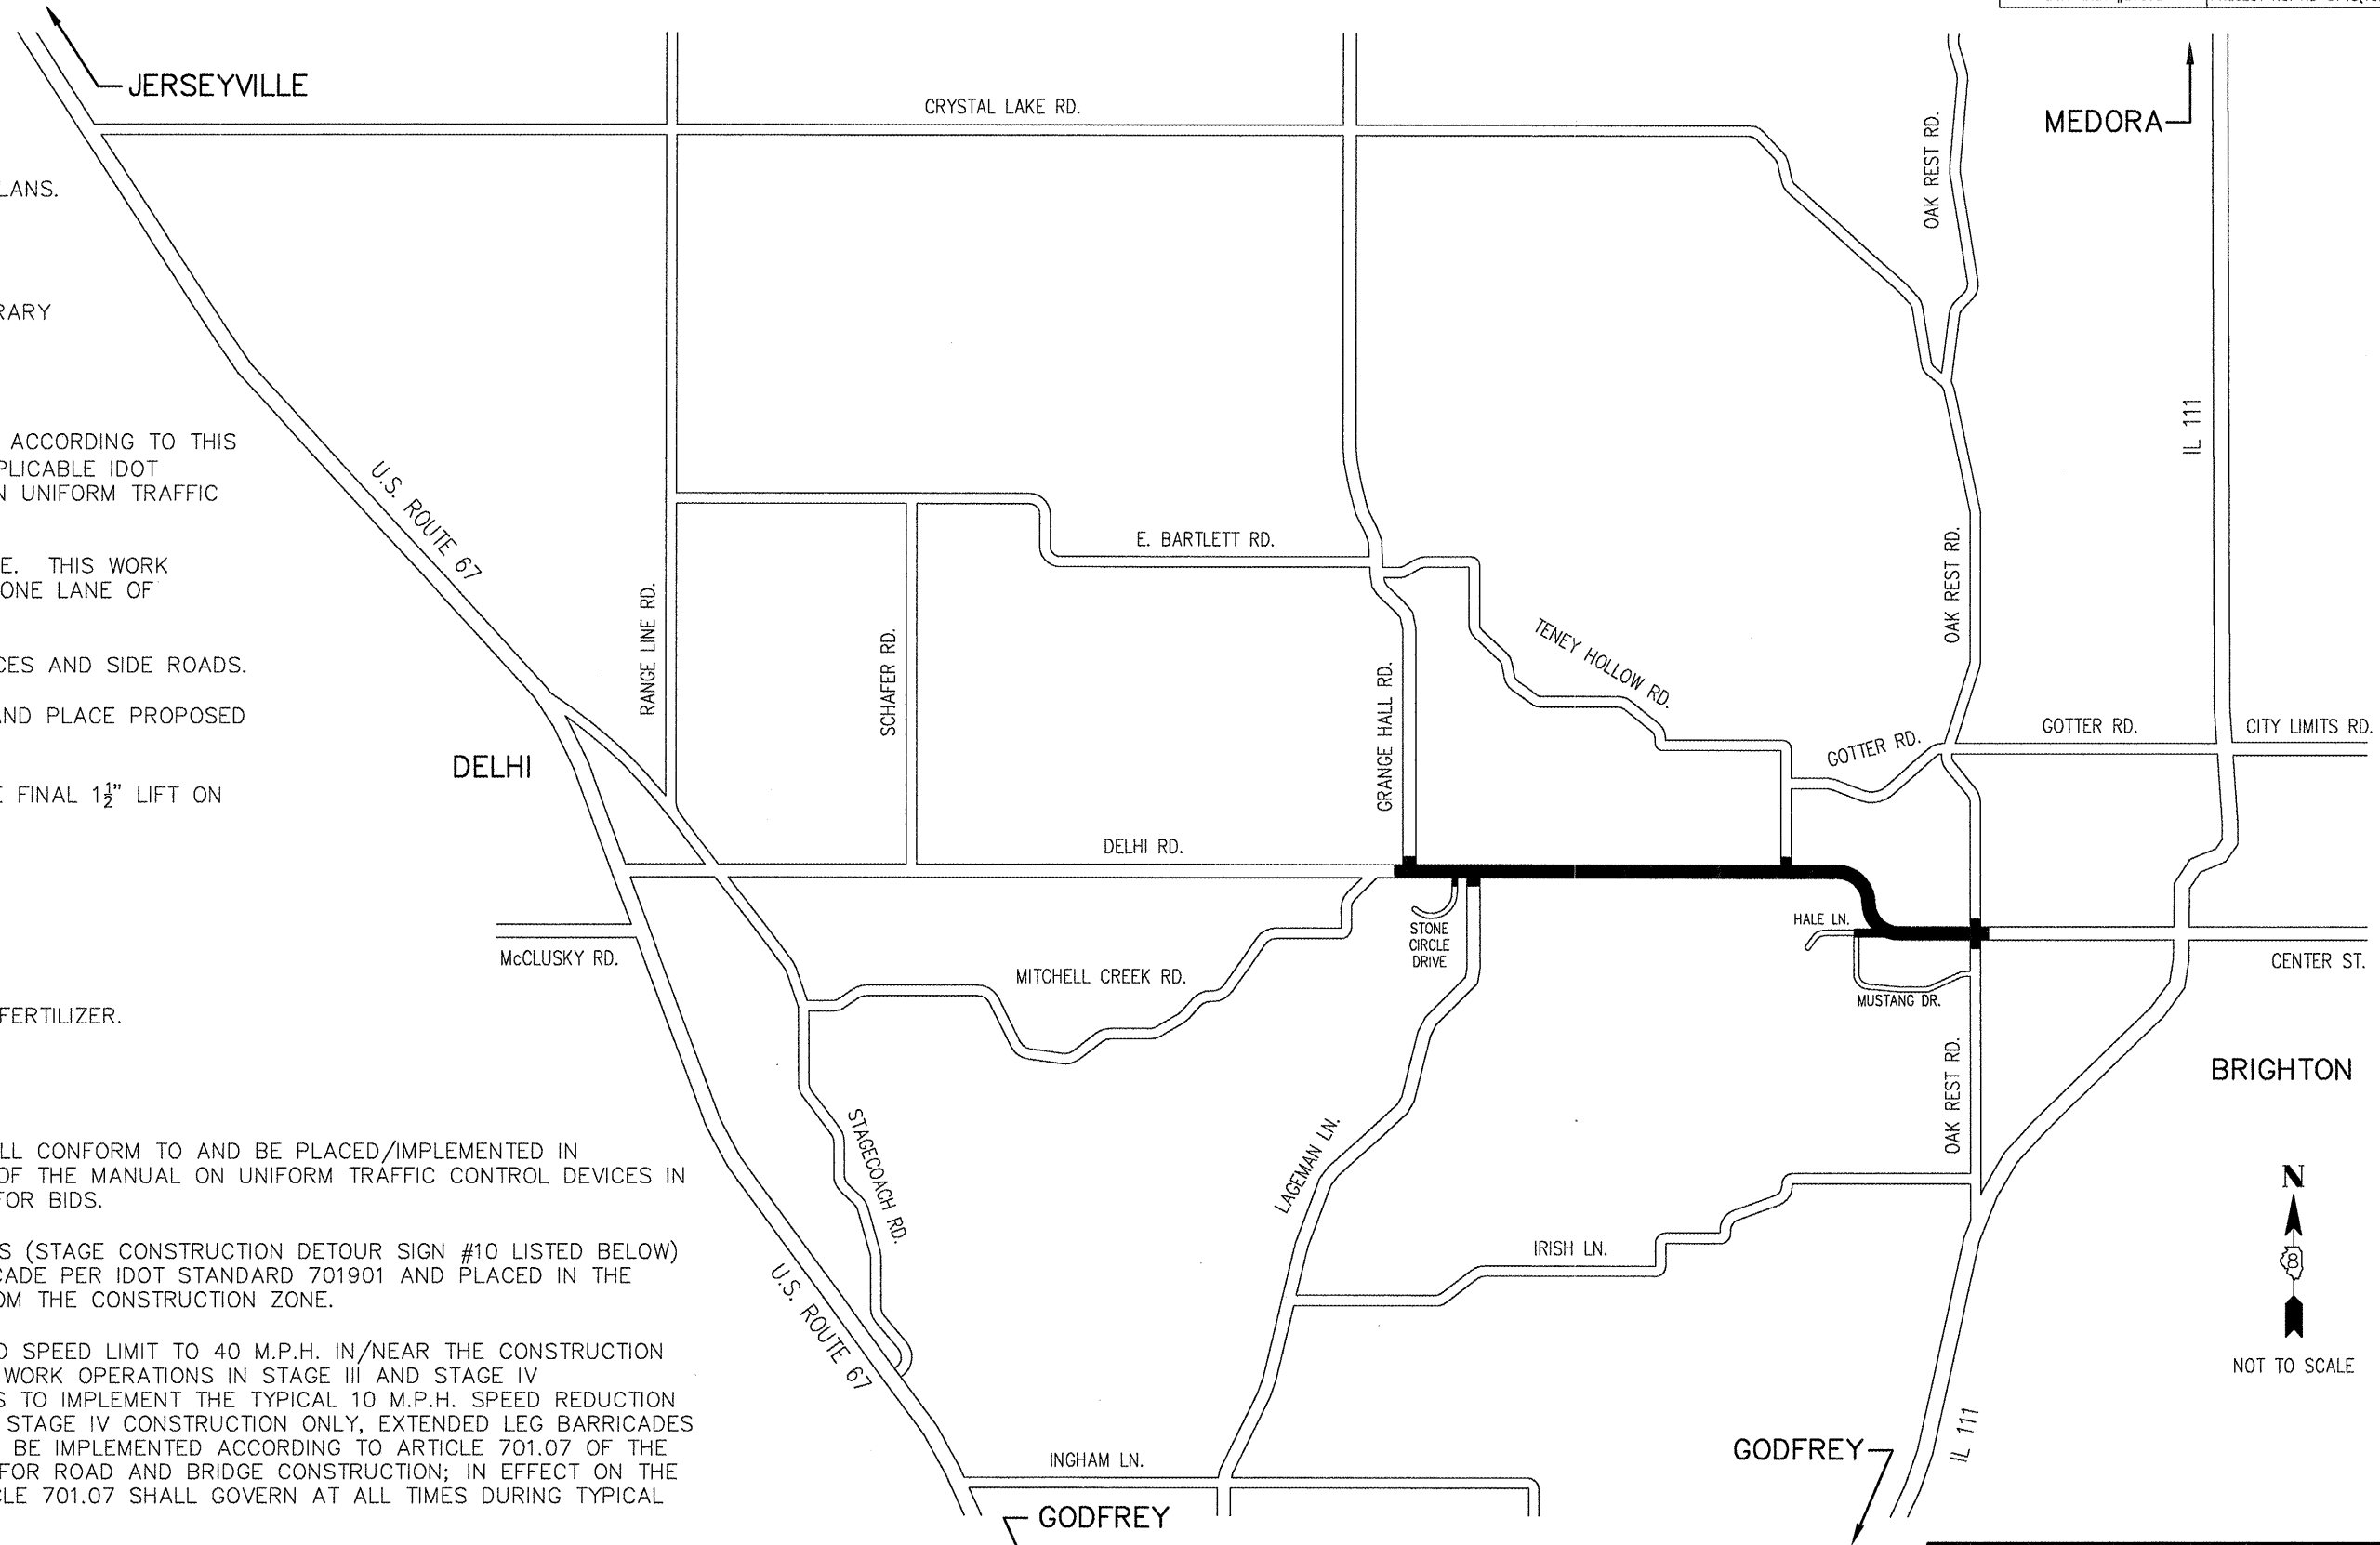

REVISIONS	DATE

ILLINOIS DEPARTMENT OF TRANSPORTATION
STAGE CONST./TRAFFIC CONTROL STAGES I & IV
 DELHI ROAD STA. 156+50 TO STA. 285+10
 HALE LANE
 DELHI ROAD
 F.A.S. ROUTE 748
 SECTION 06-00053-00-RS
 JERSEY COUNTY