
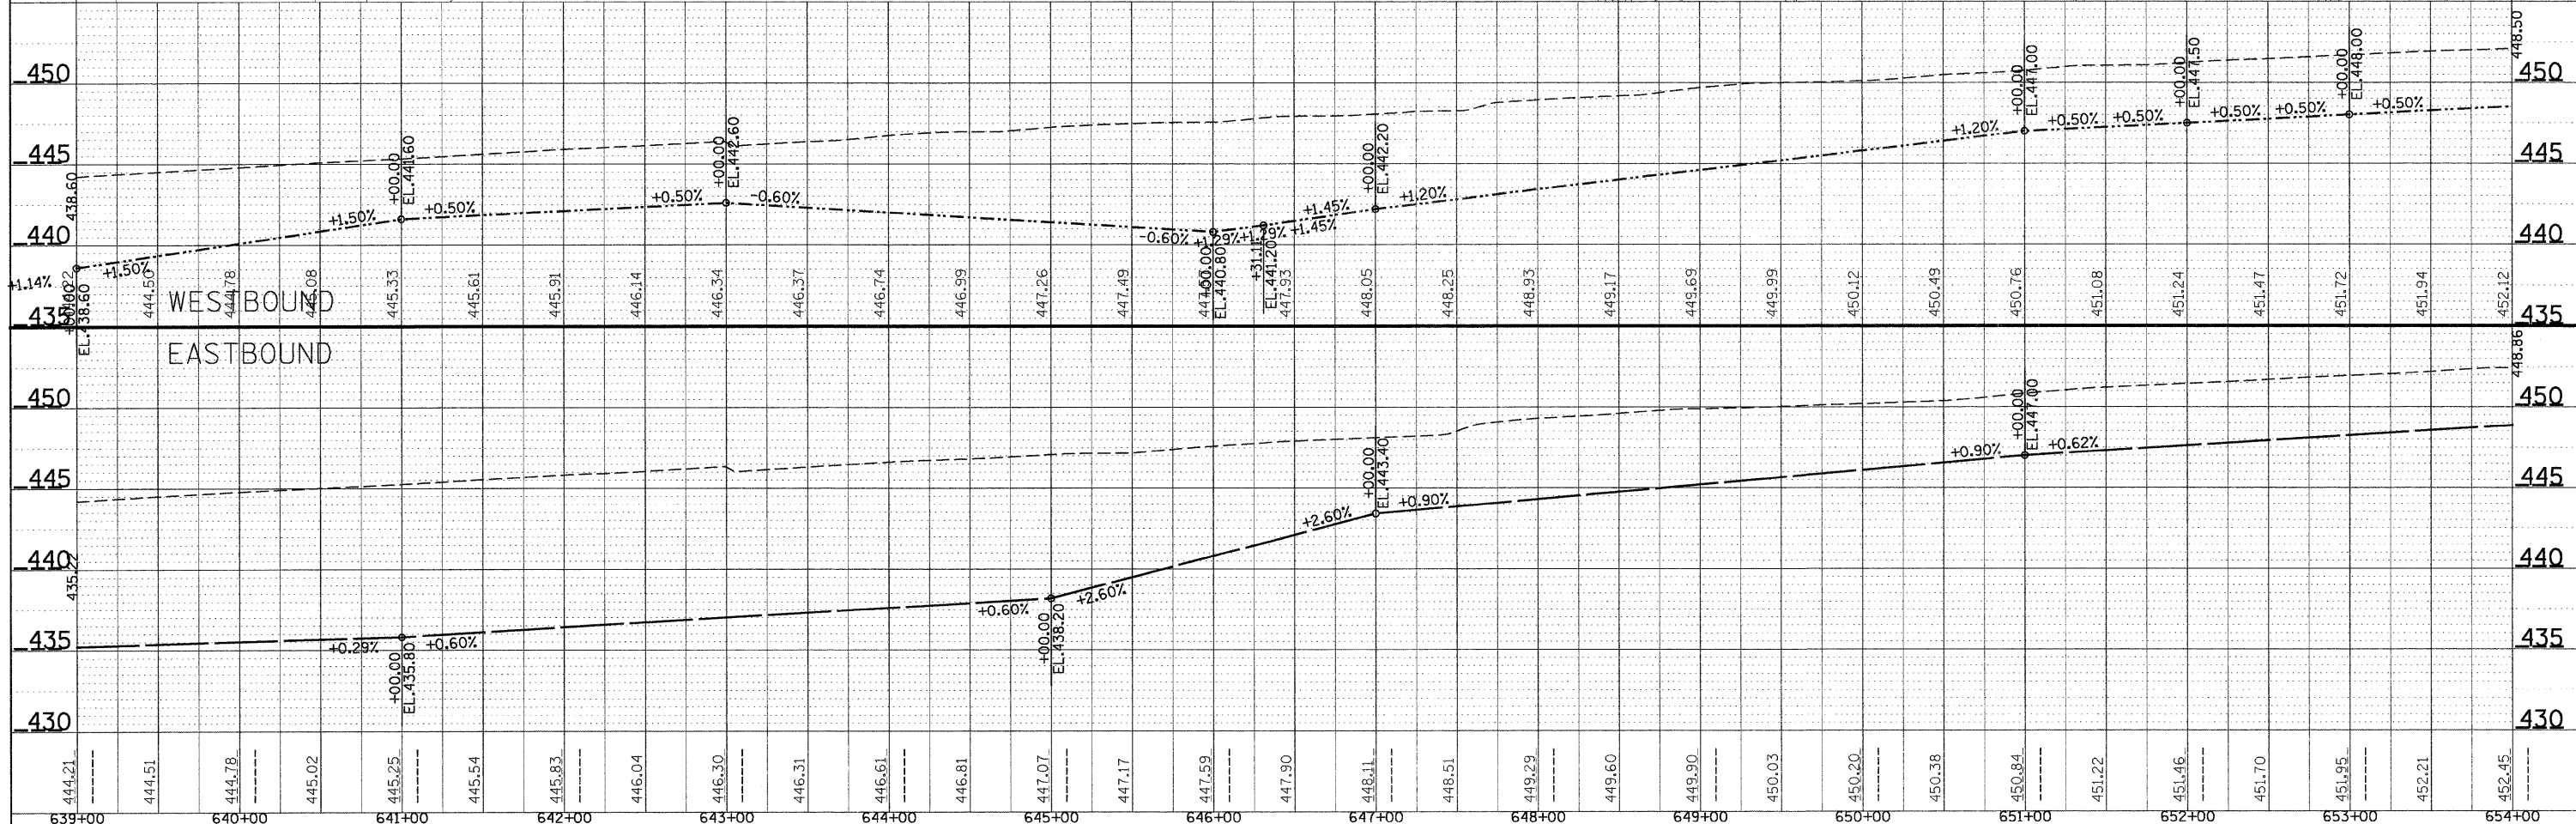


DATE: _____ BY: _____
 SURVEYED _____
 PLOTTED _____
 CHECKED _____
 RT. OF WAY CHECKED _____
 NO. _____
 FILE NAME _____

DATE: _____ BY: _____
 SURVEYED _____
 PLOTTED _____
 CHECKED _____
 B.M. NOTED _____
 STRUCTURE NOTATIONS OK'D _____
 NO. _____

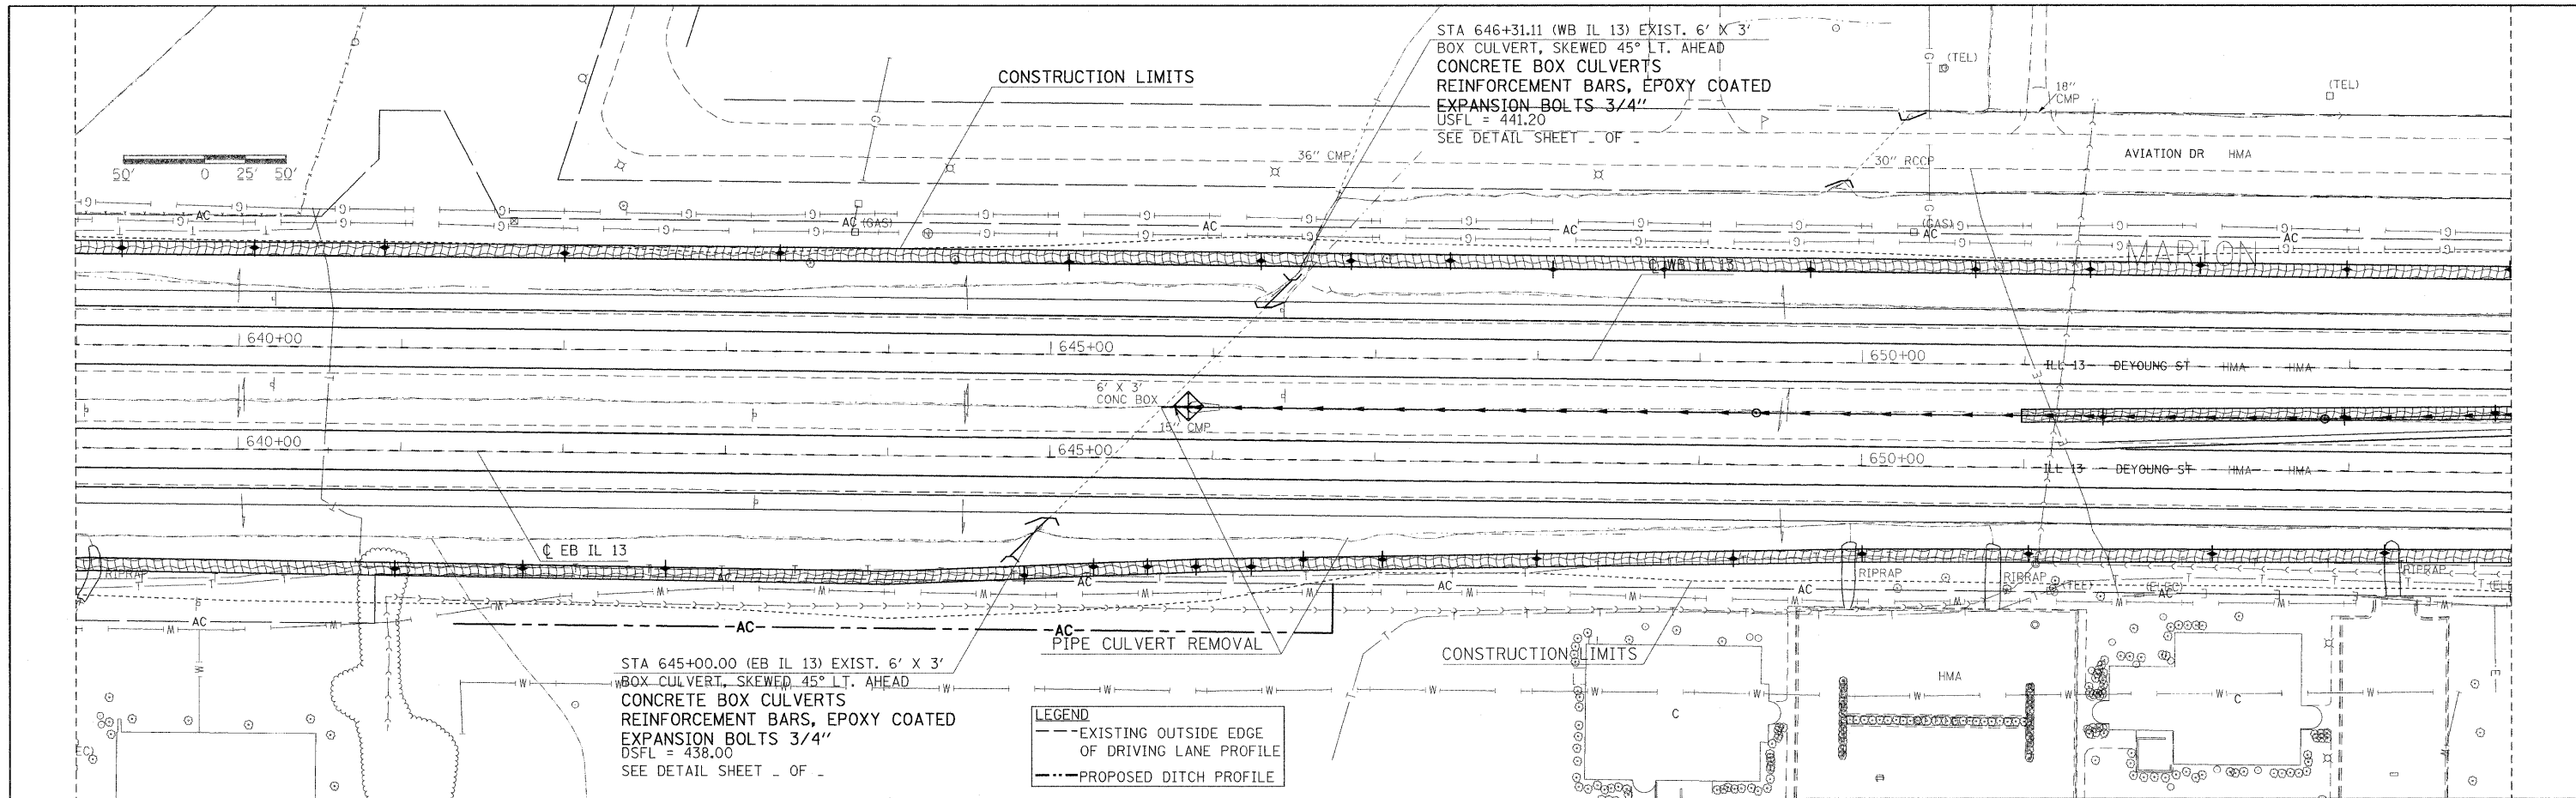

FILE NAME =	USER NAME = shepardad	DESIGNED -	REVISED -	STATE OF ILLINOIS DEPARTMENT OF TRANSPORTATION	PLAN AND PROFILE SHEETS	RTE.	SECTION	COUNTY	TOTAL SHEETS	SHEET NO.	
ca:\pw_work\PWIDOT\SHEPARAD\dmis47330\Fed\13-sht-plnprf.dgn		DRAWN -	REVISED -			331	(1-2)N-2,R;(1X-1)N-3,R-2	WILLIAMSON	202	31	
PLOT SCALE = 50.0000' / IN.		CHECKED -	REVISED -			CONTRACT NO. 98857					
PLOT DATE = 10/14/2007		DATE -	REVISED -			ILLINOIS FED. AID PROJECT					