
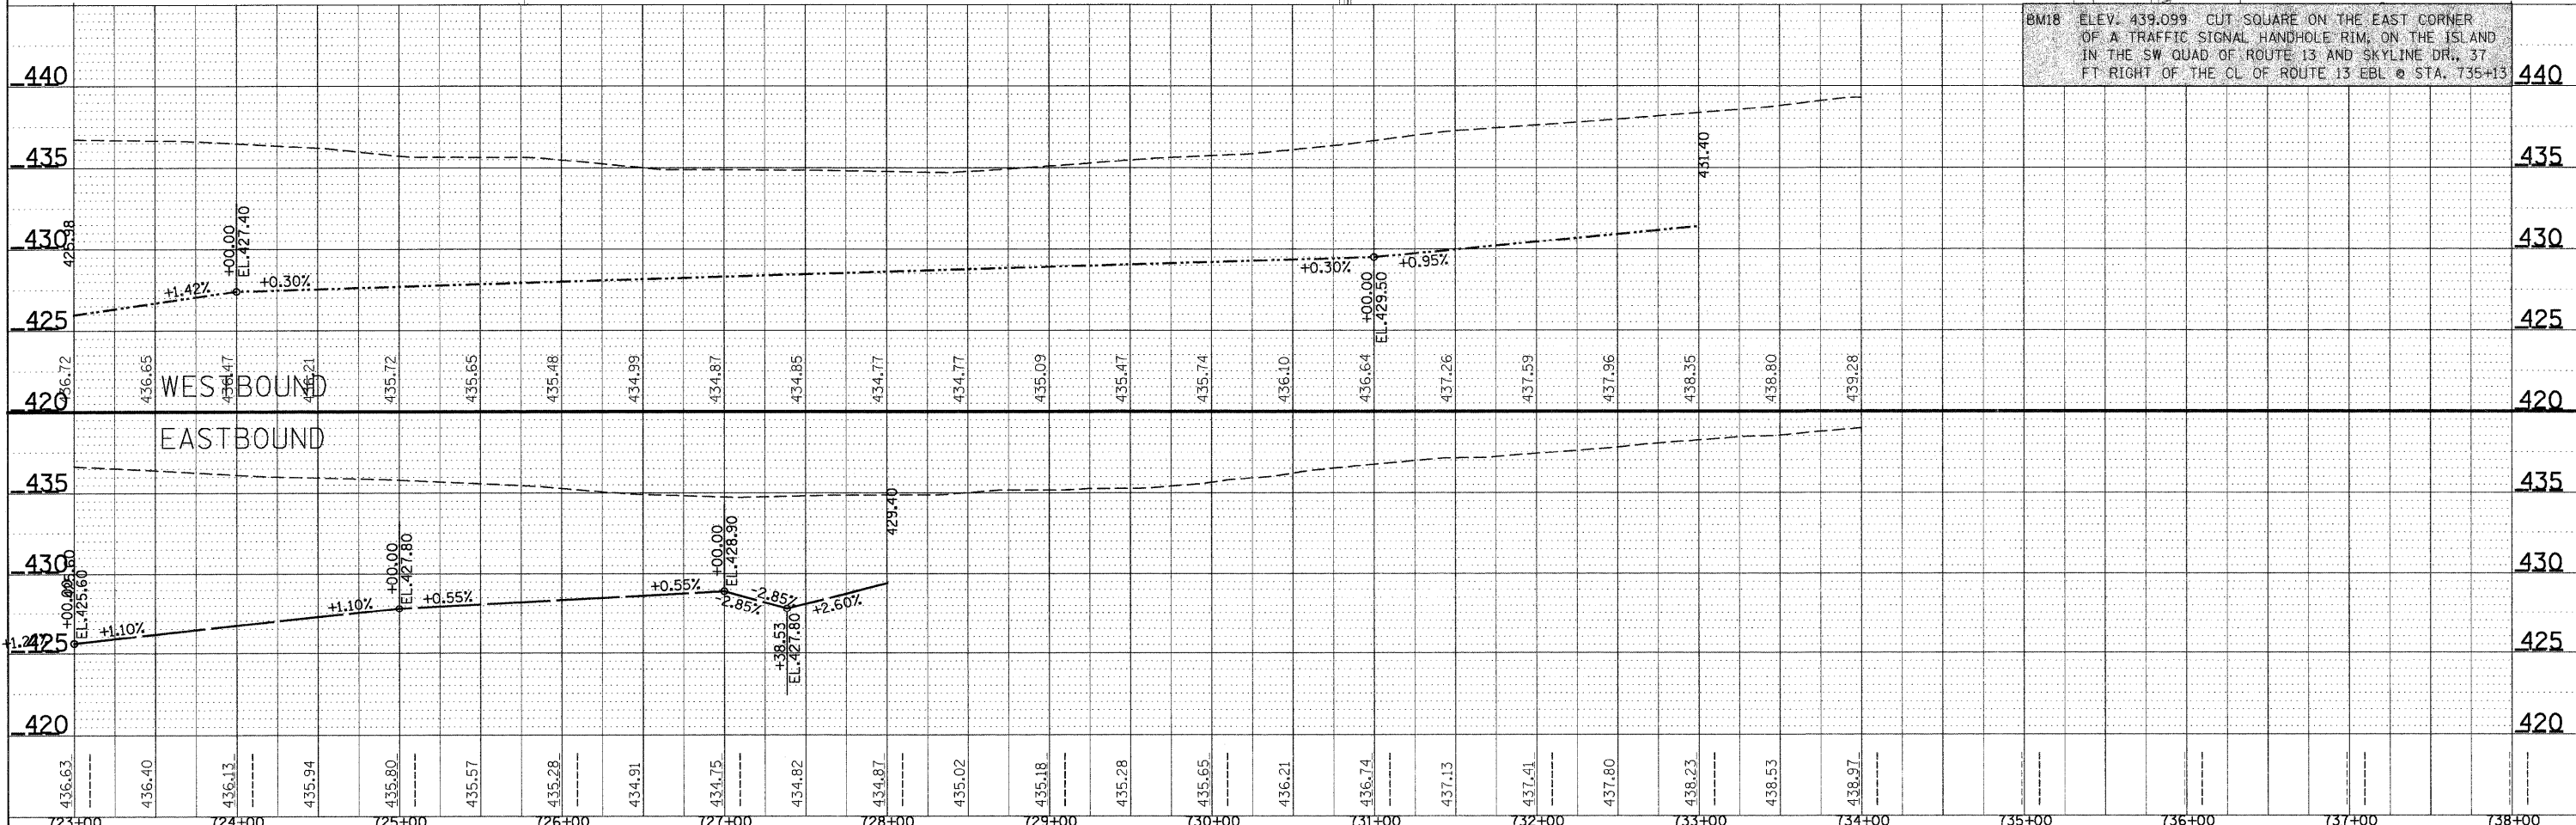


PLAN  
 SURVEYED BY: \_\_\_\_\_ DATE: \_\_\_\_\_  
 PLOTTED BY: \_\_\_\_\_  
 CHECKED BY: \_\_\_\_\_  
 NOTE BOOK NO. \_\_\_\_\_  
 STRUCTURE NOTATION: \_\_\_\_\_  
 PADD FILE NAME: \_\_\_\_\_

PROFILE  
 SURVEYED BY: \_\_\_\_\_ DATE: \_\_\_\_\_  
 PLOTTED BY: \_\_\_\_\_  
 CHECKED BY: \_\_\_\_\_  
 NOTE BOOK NO. \_\_\_\_\_  
 STRUCTURE NOTATION: \_\_\_\_\_

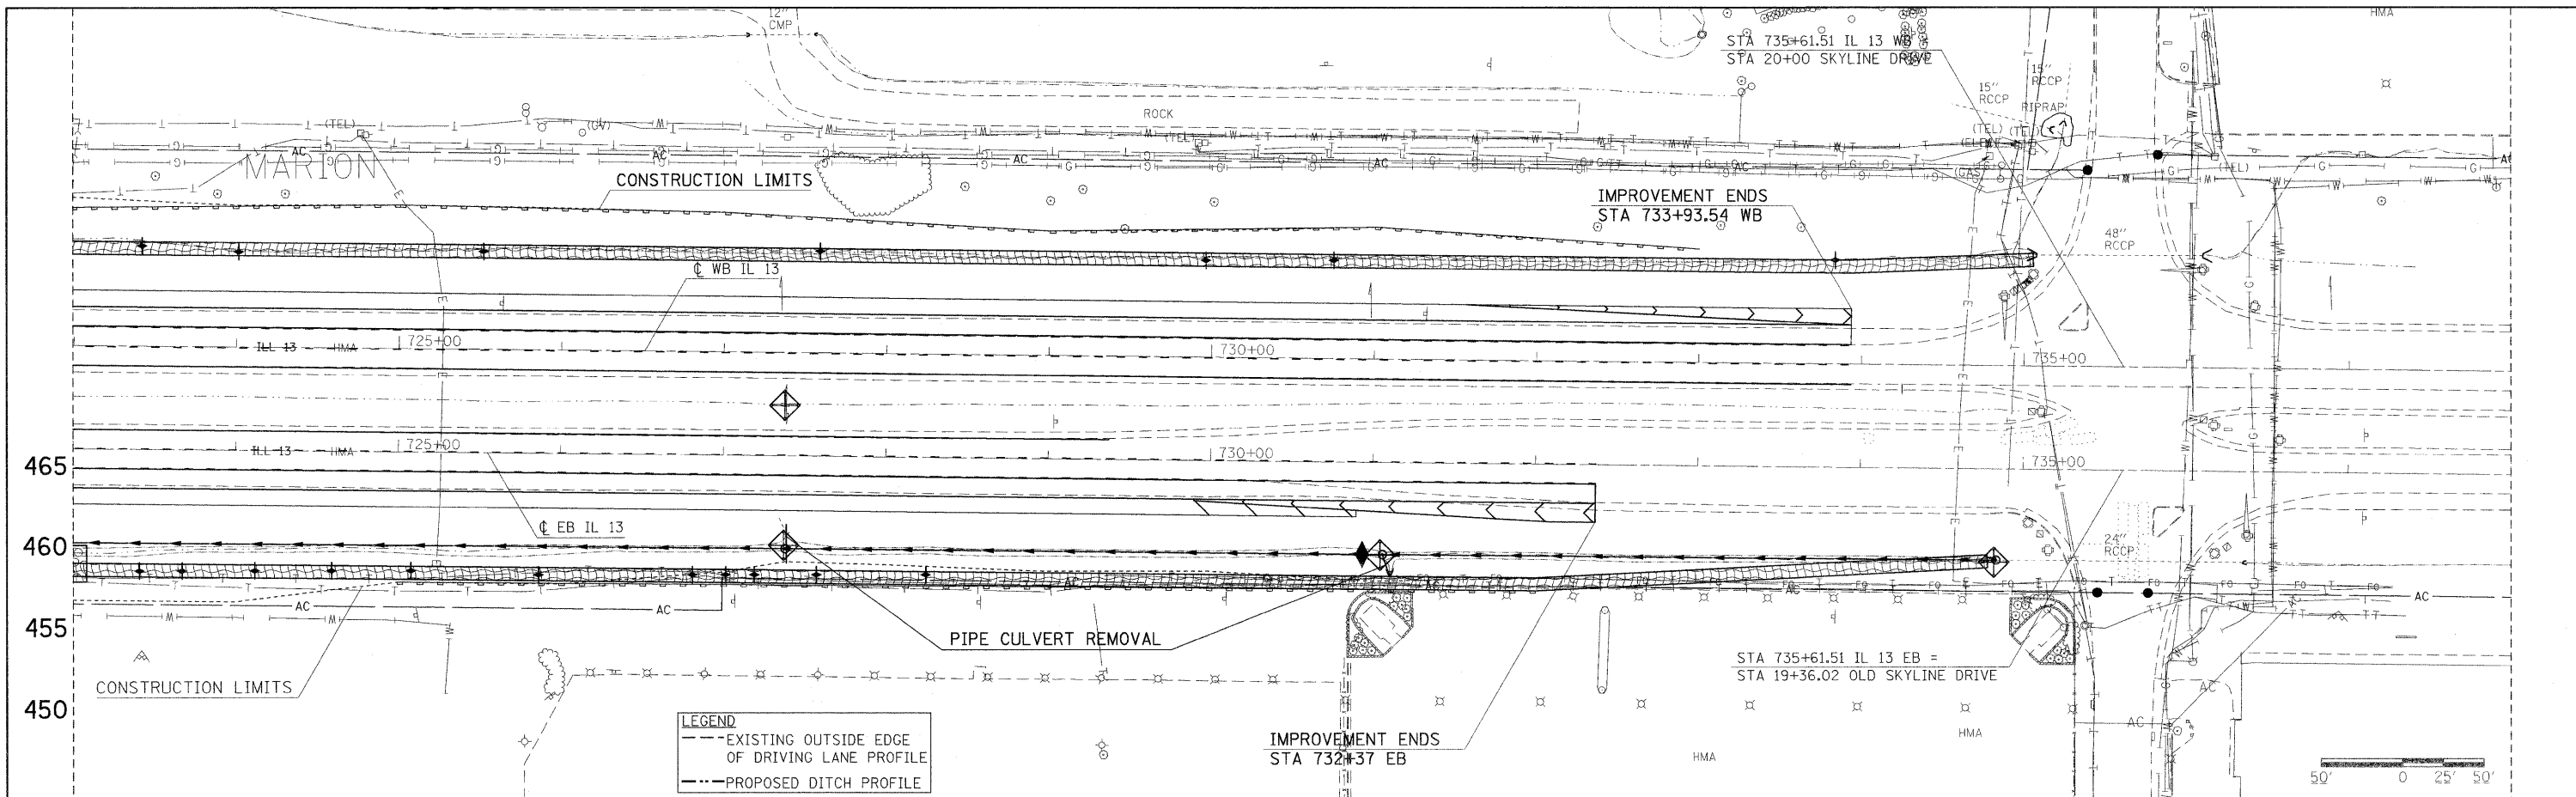

BM18 ELEV. 439.099 CUT SQUARE ON THE EAST CORNER OF A TRAFFIC SIGNAL HANDHOLE RIM, ON THE ISLAND IN THE SW QUAD OF ROUTE 13 AND SKYLINE DR., 37 FT RIGHT OF THE CL OF ROUTE 13 EBL @ STA. 735+13

FILE NAME =	USER NAME = shepardgd	DESIGNED -	REVISED -
et:\pw\work\PMIDOT\SHEPARDGD\dms47338\fac\stml3-sht-pl\prf.dgn		DRAWN -	REVISED -
		CHECKED -	REVISED -
		DATE -	REVISED -

**STATE OF ILLINOIS  
 DEPARTMENT OF TRANSPORTATION**

**PLAN AND PROFILE SHEETS**

SCALE: \_\_\_\_\_ SHEET NO. \_\_\_\_\_ OF \_\_\_\_\_ SHEETS STA. \_\_\_\_\_ TO STA. \_\_\_\_\_

RTE.	SECTION	COUNTY	TOTAL SHEETS	SHEET NO.
331	(1-2)N-2,R(1X-1)N-3,R-2	WILLIAMSON	202	37
CONTRACT NO. 98857				
ILLINOIS FED. AID PROJECT				