
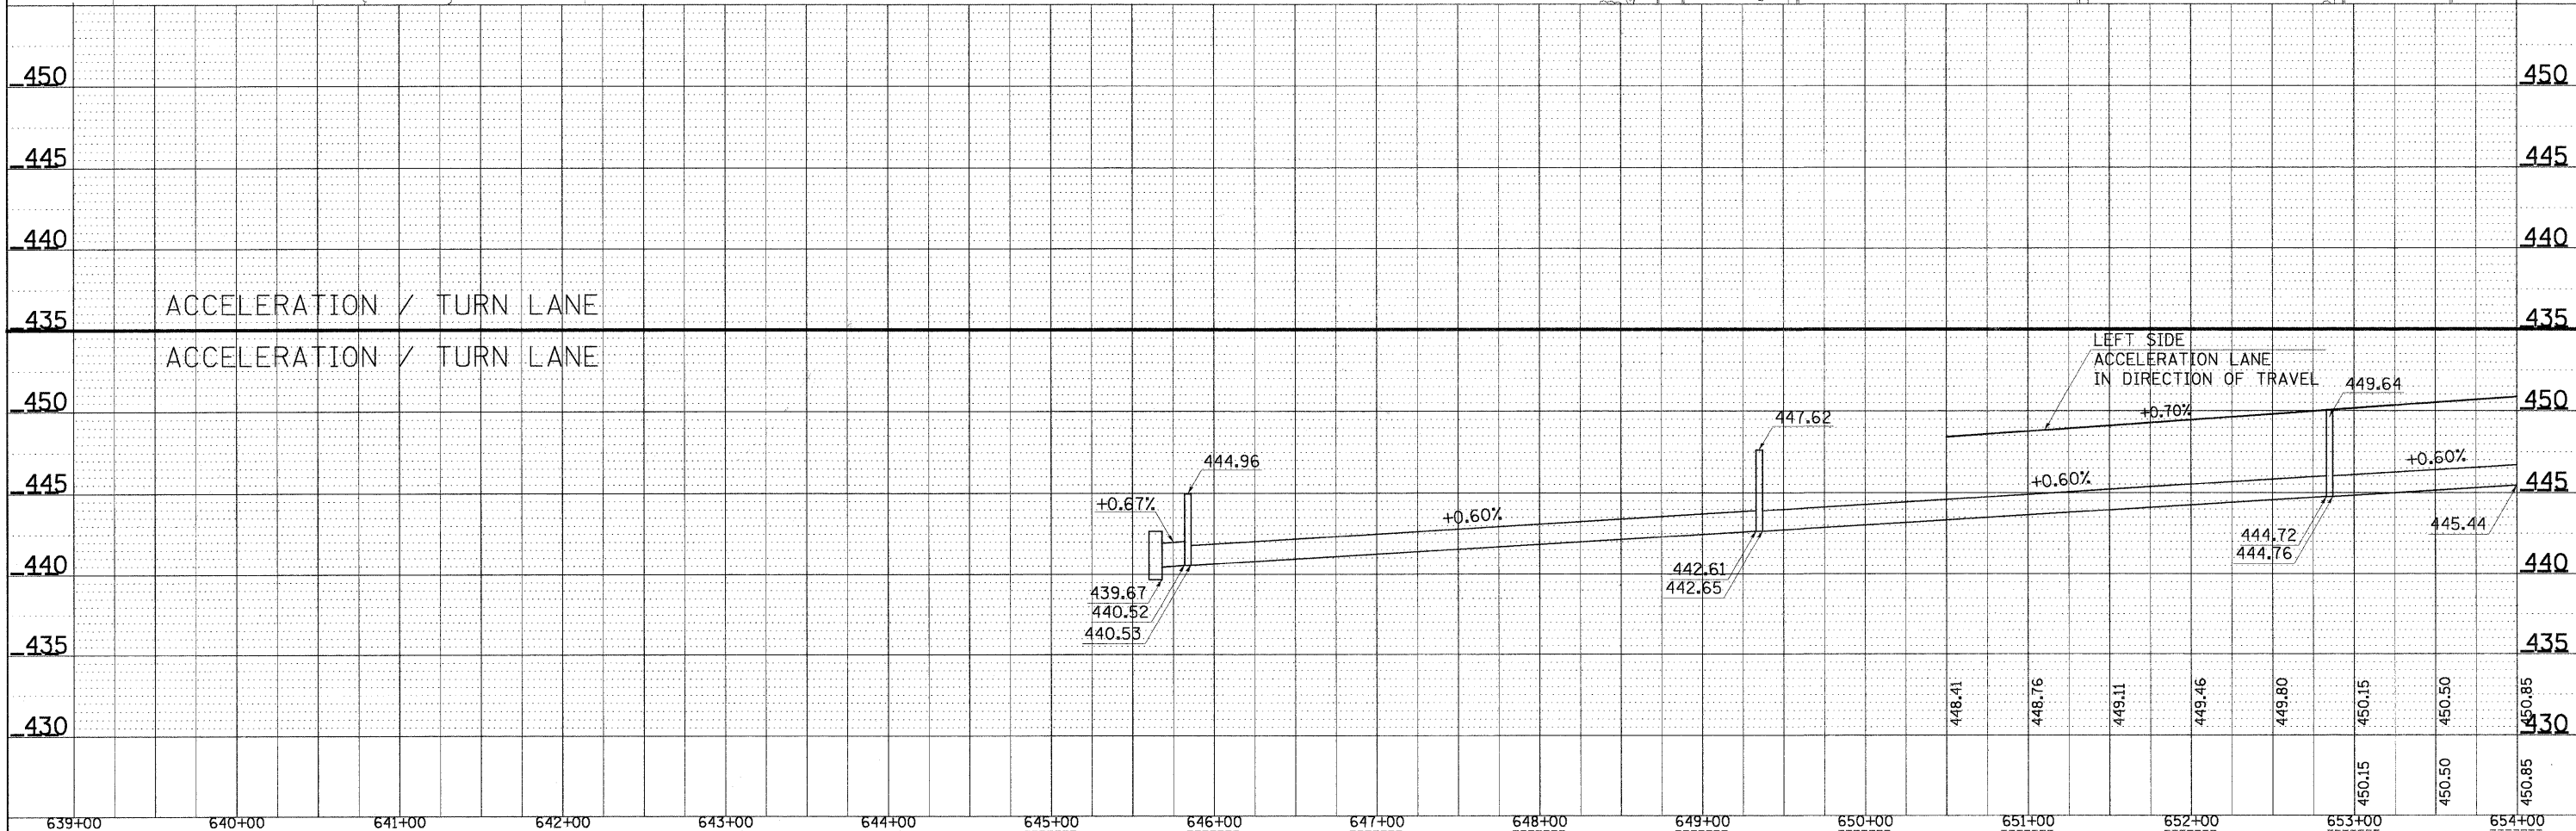


PLAN	SUBMITTED	DATE
	PLOTTED	BY
	ALIGNED	CHECKED
	NOTED	NO.
	FILE NAME	

PROFILE	SUBMITTED	DATE
	PLOTTED	BY
	GRADES CHECKED	CHECKED
	STRUCTURE NOTATIONS	NO.

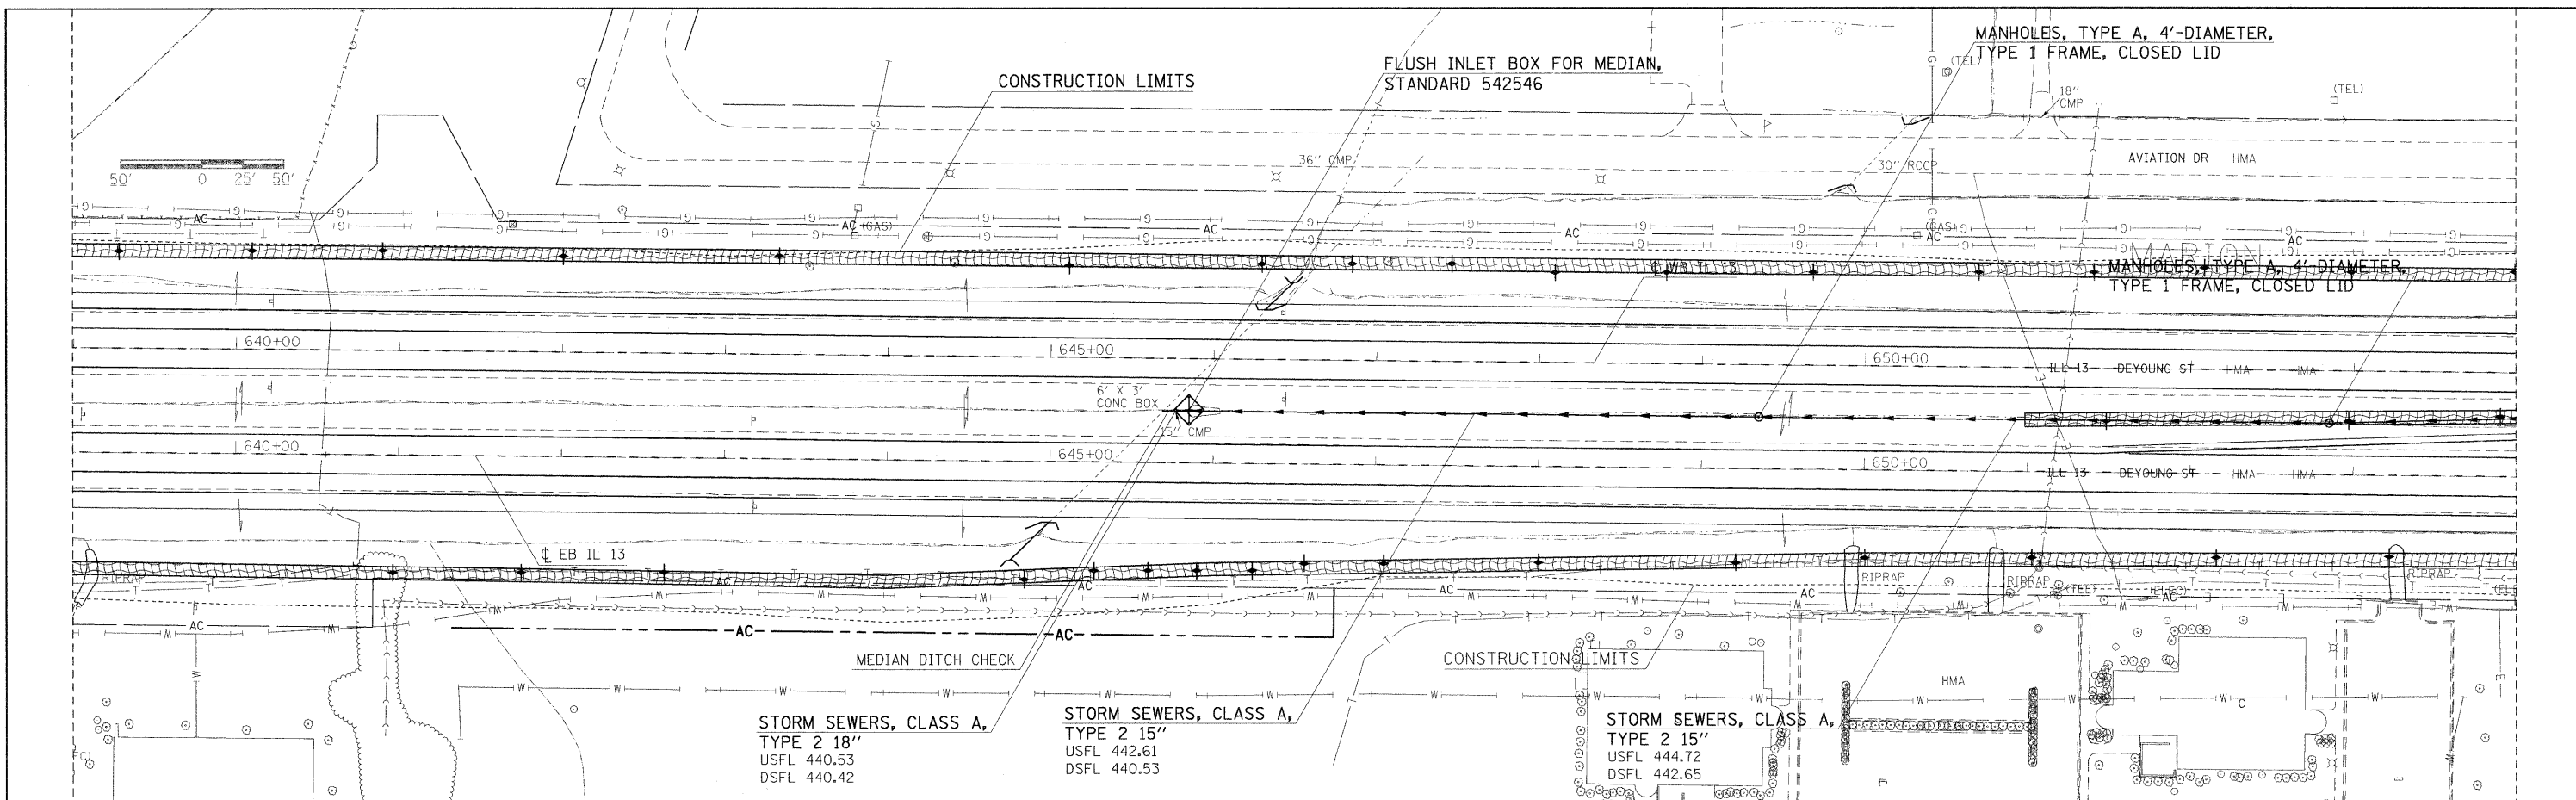

FILE NAME =	USER NAME = shepardgd	DESIGNED -	REVISED -	STATE OF ILLINOIS DEPARTMENT OF TRANSPORTATION	DRAINAGE PLAN PROFILE SHEETS	F.A.P. RTE.	SECTION	COUNTY	TOTAL SHEETS	SHEET NO.	
c:\pwork\p\WIDOT\SHEPARDGD\dms47330\fe	tim13-shd-drain.dgn	DRAWN -	REVISED -			331	(1-2IN-2,R)(1X-1N-3,R-2)	WILLIAMSON	202	51	
	PLOT SCALE = 50.0000' / IN.	CHECKED -	REVISED -			CONTRACT NO. 98857					
	PLOT DATE = 12/14/2009	DATE -	REVISED -			ILLINOIS FED. AID PROJECT					