
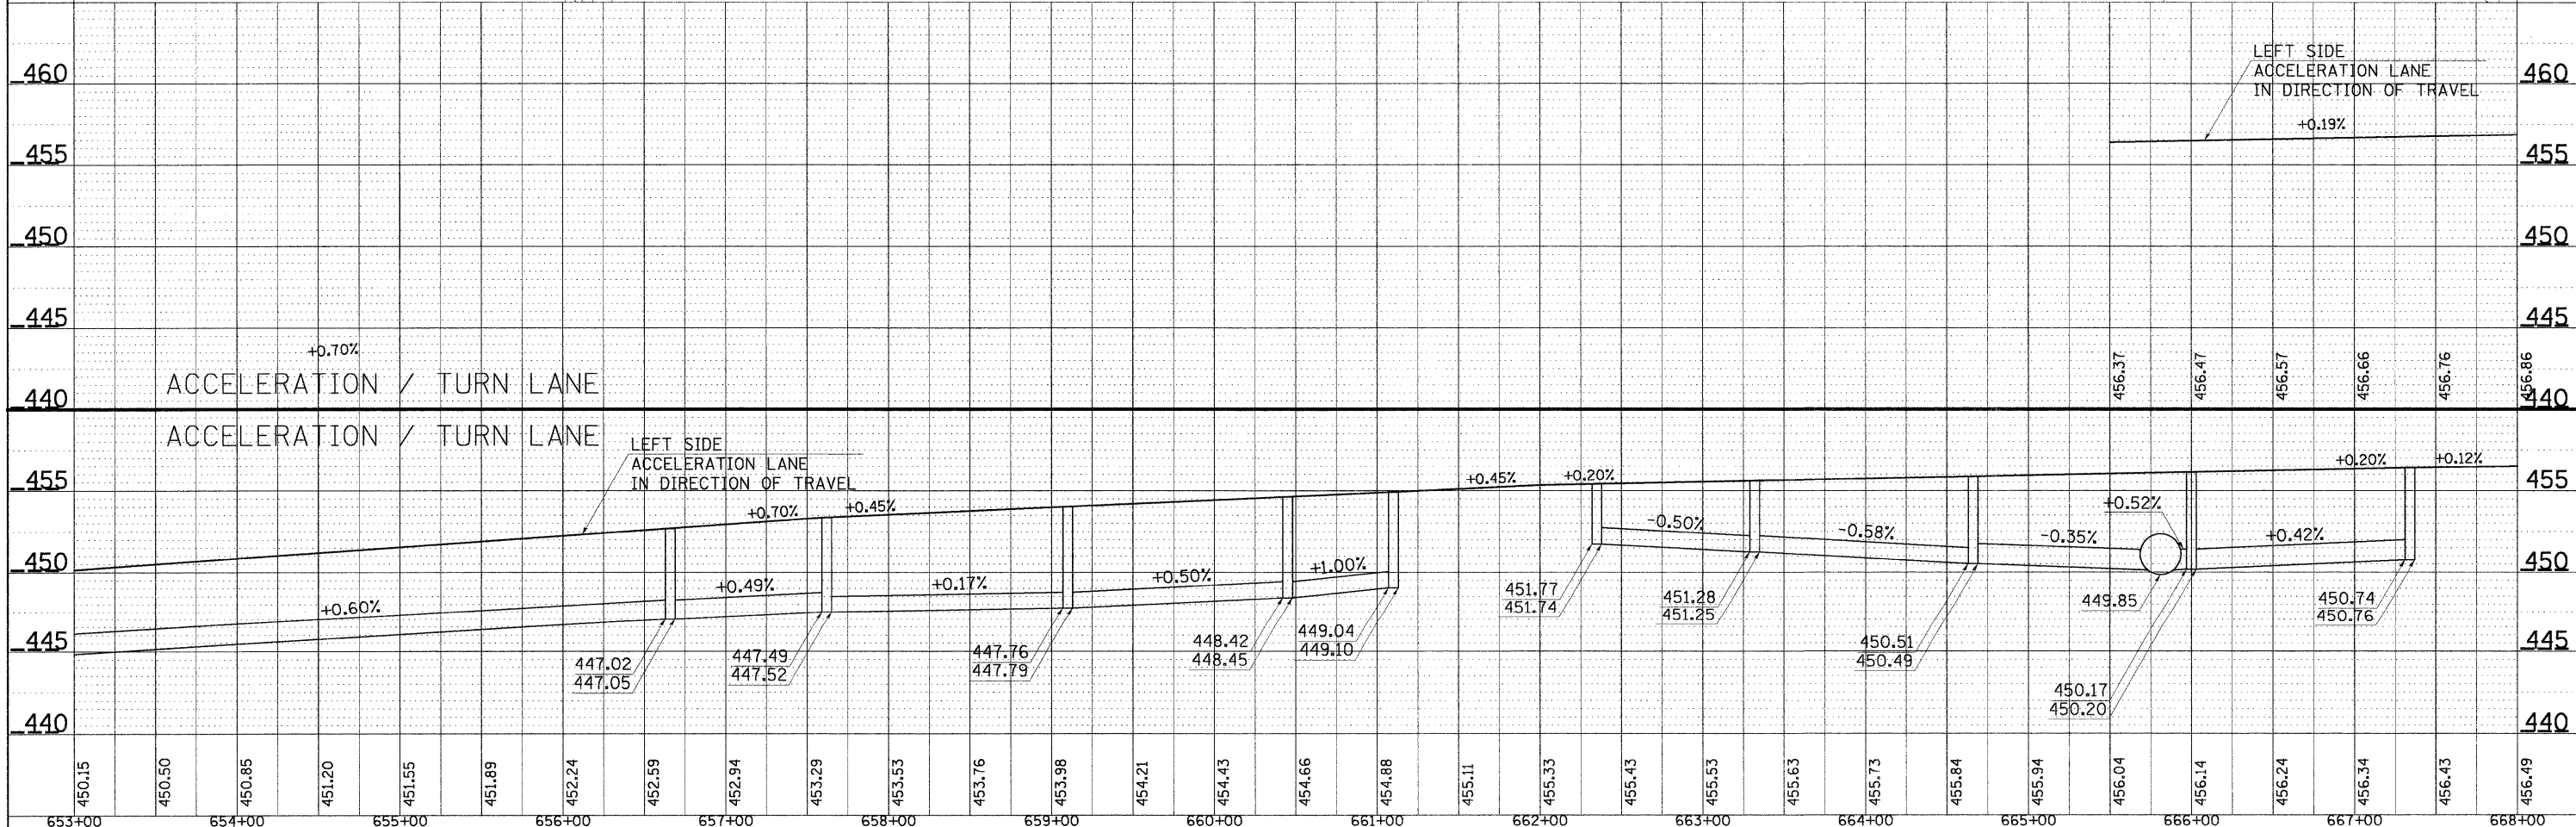


PLAN
 BY _____ DATE _____
 DESIGNED _____
 PLOTTED _____
 NOTE BOOK _____
 NO. _____
 FILE NAME _____

PROFILE
 BY _____ DATE _____
 DESIGNED _____
 PLOTTED _____
 NOTE BOOK _____
 NO. _____
 FILE NAME _____

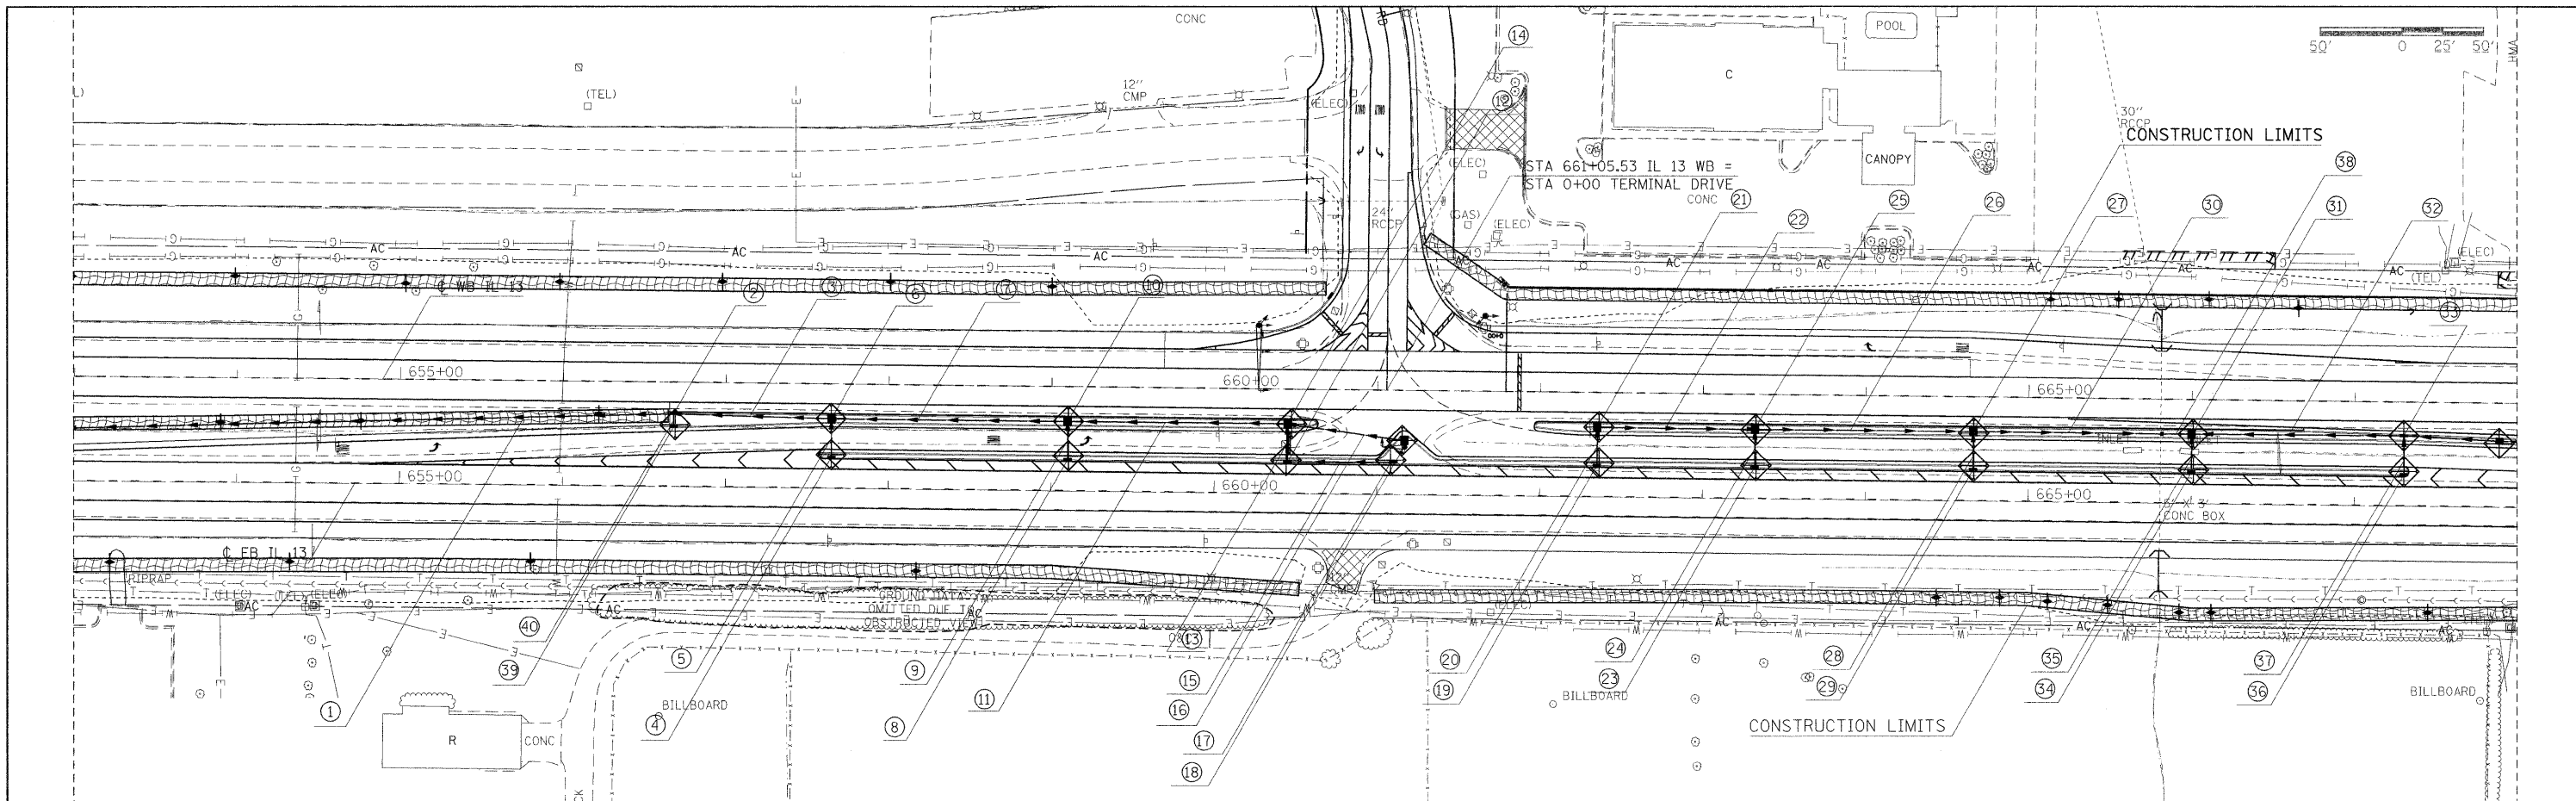

FILE NAME =	USER NAME = shepard-dgd	DESIGNED -	REVISED -	STATE OF ILLINOIS DEPARTMENT OF TRANSPORTATION	DRAINAGE PLAN PROFILE SHEETS		F.A.P. RTE. 331	SECTION (1-2)N-2,R(1X-1)N-3,R-2	COUNTY WILLIAMSON	TOTAL SHEETS 202	SHEET NO. 52
α:\pwork\VPID01\SHEPARDGD\dms47330\feed\m13-shd-drain.dgn		DRAWN -	REVISED -		SCALE: _____	SHEET NO. _____ OF _____ SHEETS	STA. _____ TO STA. _____	CONTRACT NO. 98857		ILLINOIS FED. AID PROJECT	
PLOT SCALE = 50.0000' / IN.		CHECKED -	REVISED -								
PLOT DATE = 12/14/2009		DATE -	REVISED -								