
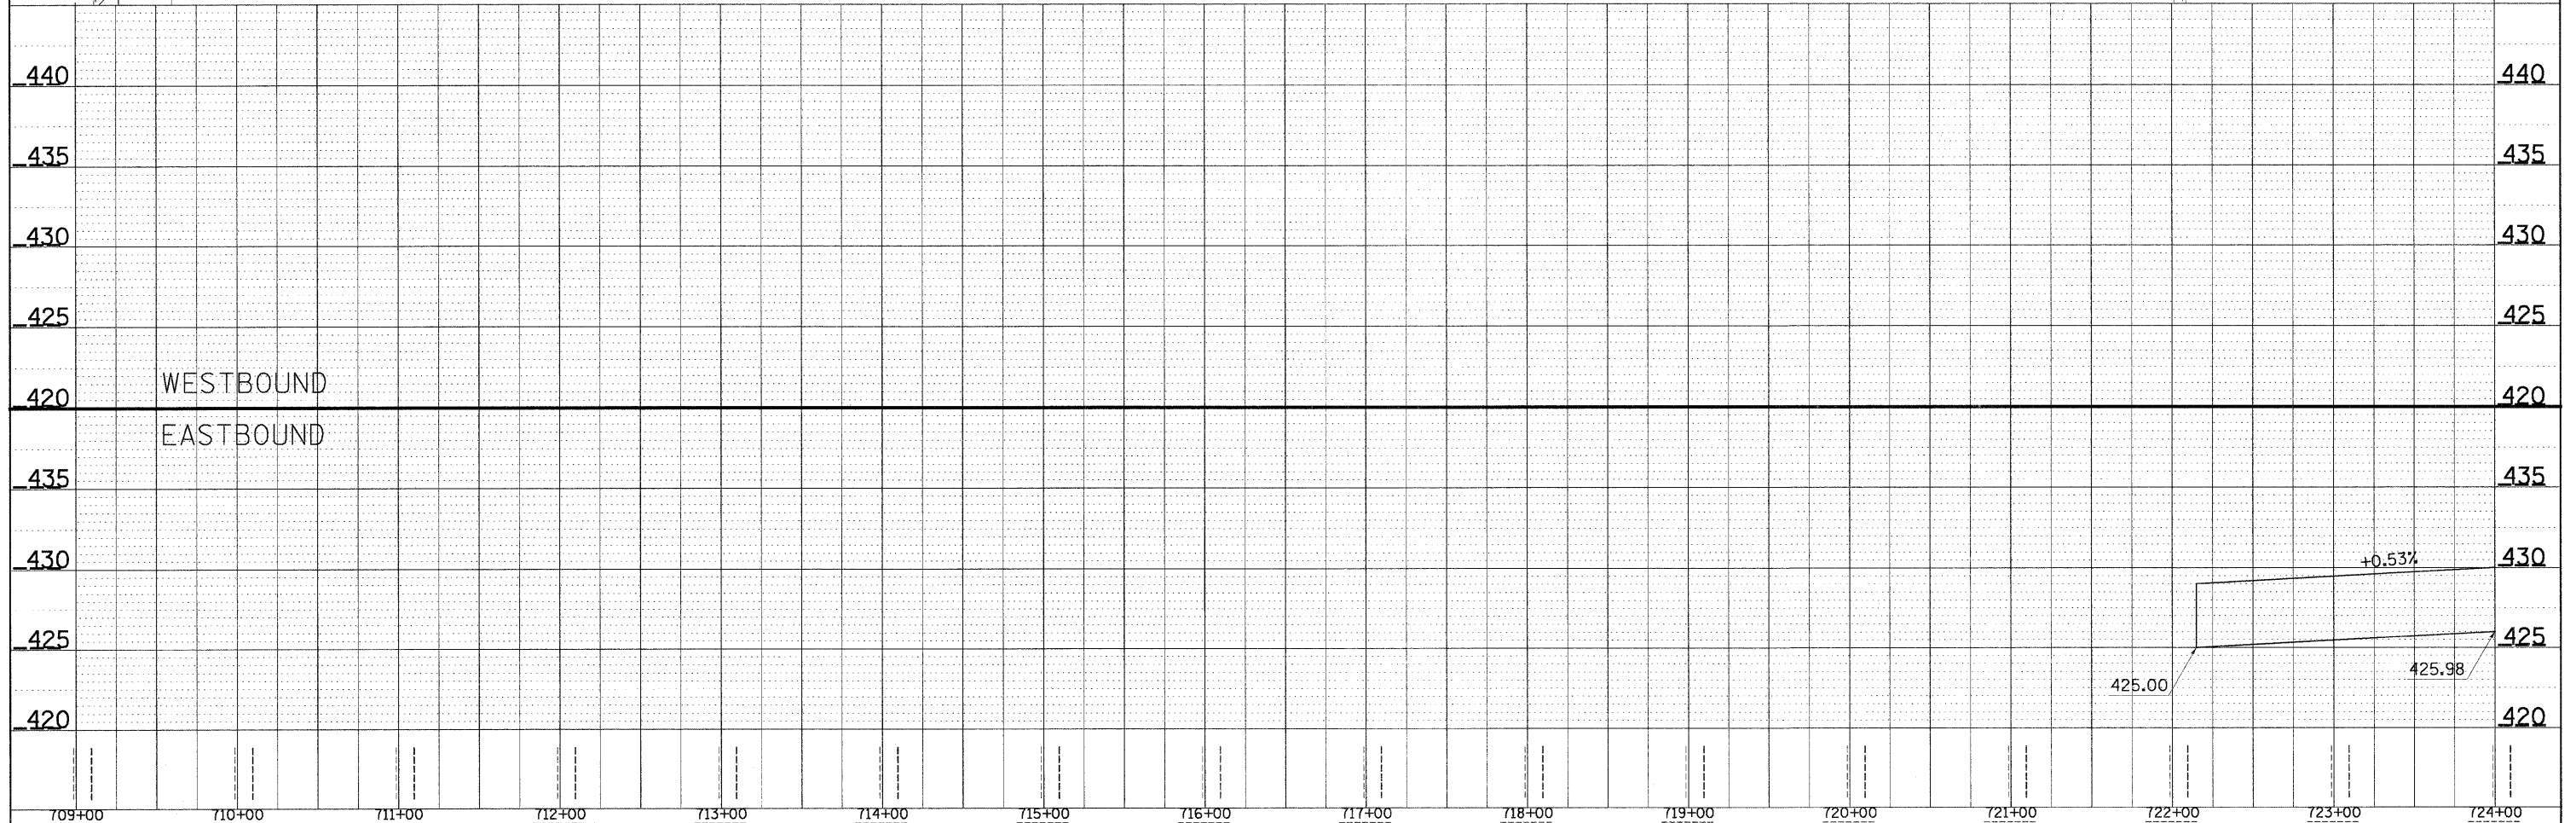


PLAN	SURVEYED	BY	DATE
	PLOTTED		
	NOTED		
	CHECKED		
	FILE NAME		

PROFILE	SURVEYED	BY	DATE
	PLOTTED		
	NOTED		
	CHECKED		
	FILE NAME		

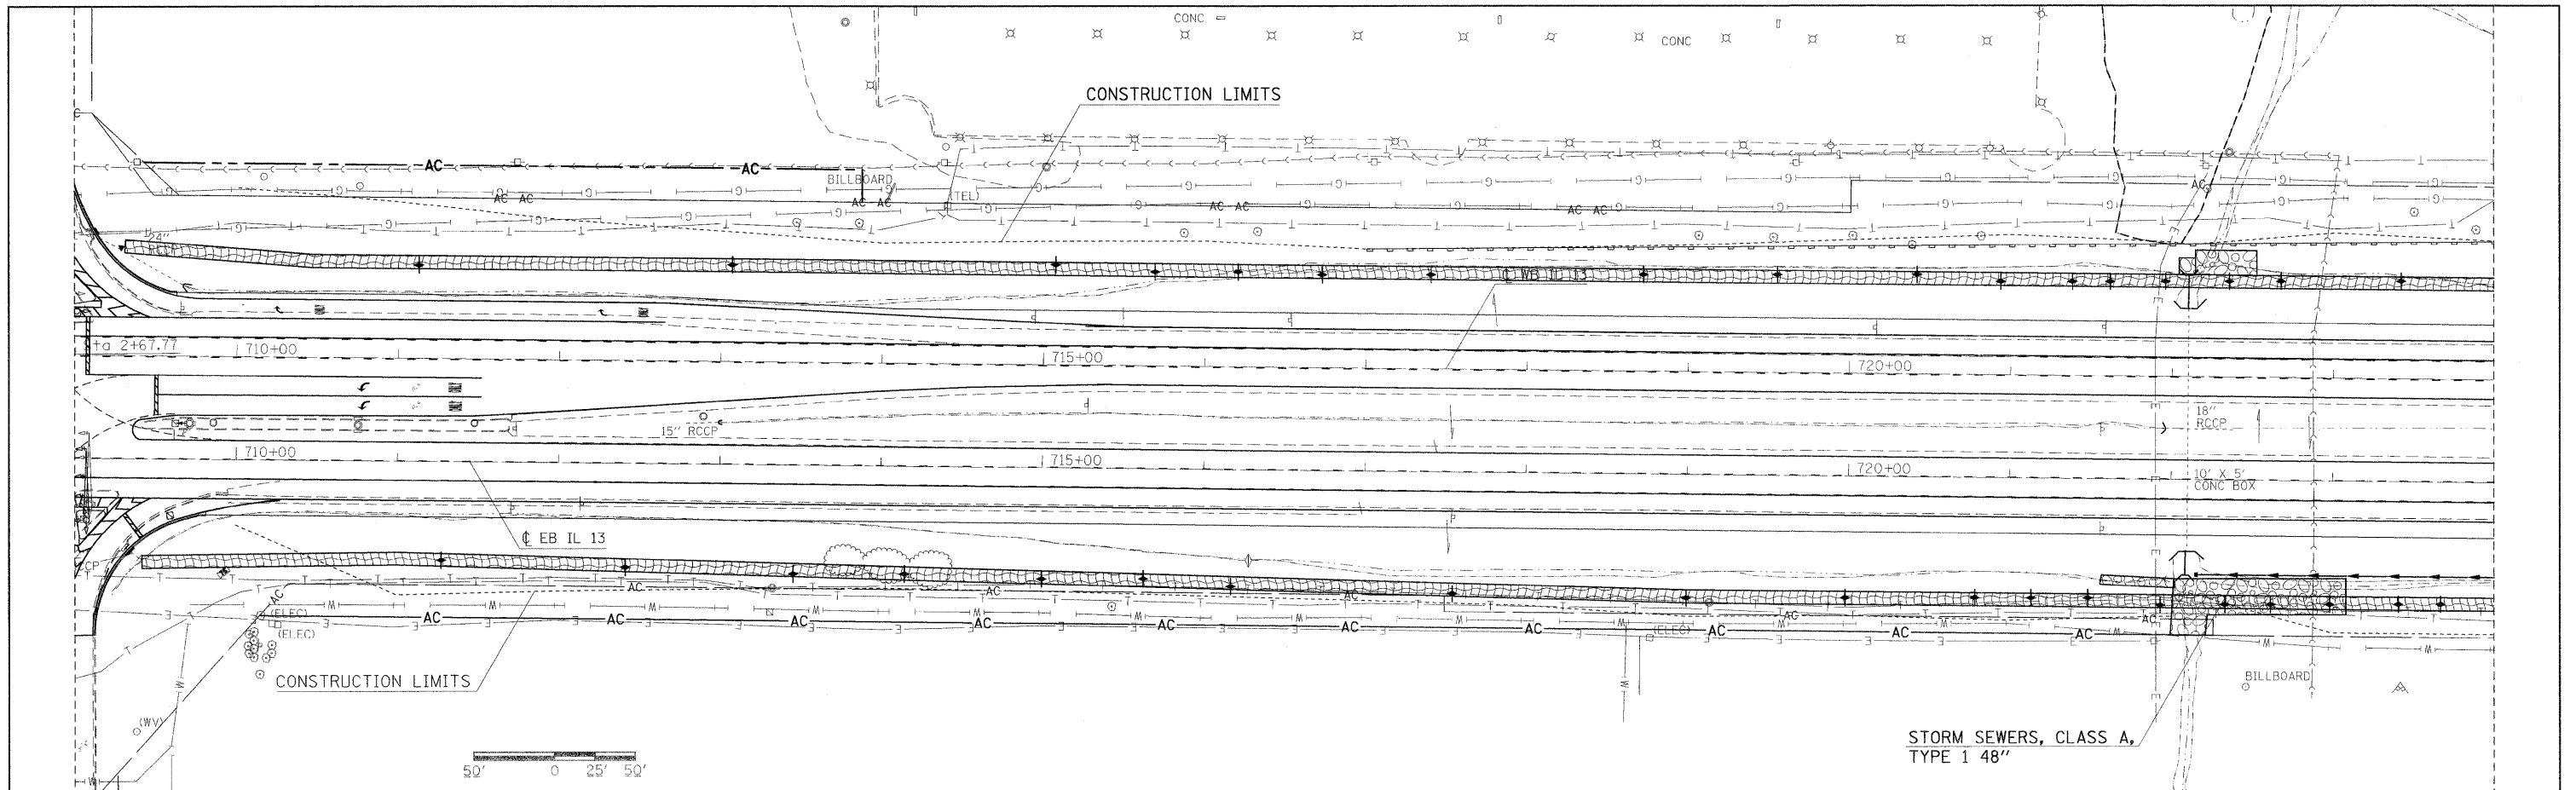

FILE NAME =	USER NAME = shepardgd	DESIGNED -	REVISED -	<b>STATE OF ILLINOIS</b> <b>DEPARTMENT OF TRANSPORTATION</b>	<b>DRAINAGE PLAN PROFILE SHEETS</b>	F.A.P. RTE.	SECTION	COUNTY	TOTAL SHEETS	SHEET NO.
ca:\pwork\PW\DOT\SHEPARDGD\dms473382\fedstml3-shr-draun.dgn		DRAWN -	REVISED -			331	(1-2)N-2,R(1X-1)N-3,R-2	WILLIAMSON	202	59
PLOT SCALE = 50.0000' / IN.		CHECKED -	REVISED -			CONTRACT NO. 98857				
PLOT DATE = 12/14/2009		DATE -	REVISED -			ILLINOIS FED. AID PROJECT				