


F.A.P. RTE.	SECTION	COUNTY	TOTAL SHEETS	SHEET NO.
876	9Y-RS-7	WILL	100	40
STA. 1+875		TO STA. 2+250		
FED. ROAD DIST. NO. 1		ILLINOIS FED. AID PROJECT		

CONTRACT NO. 60E52

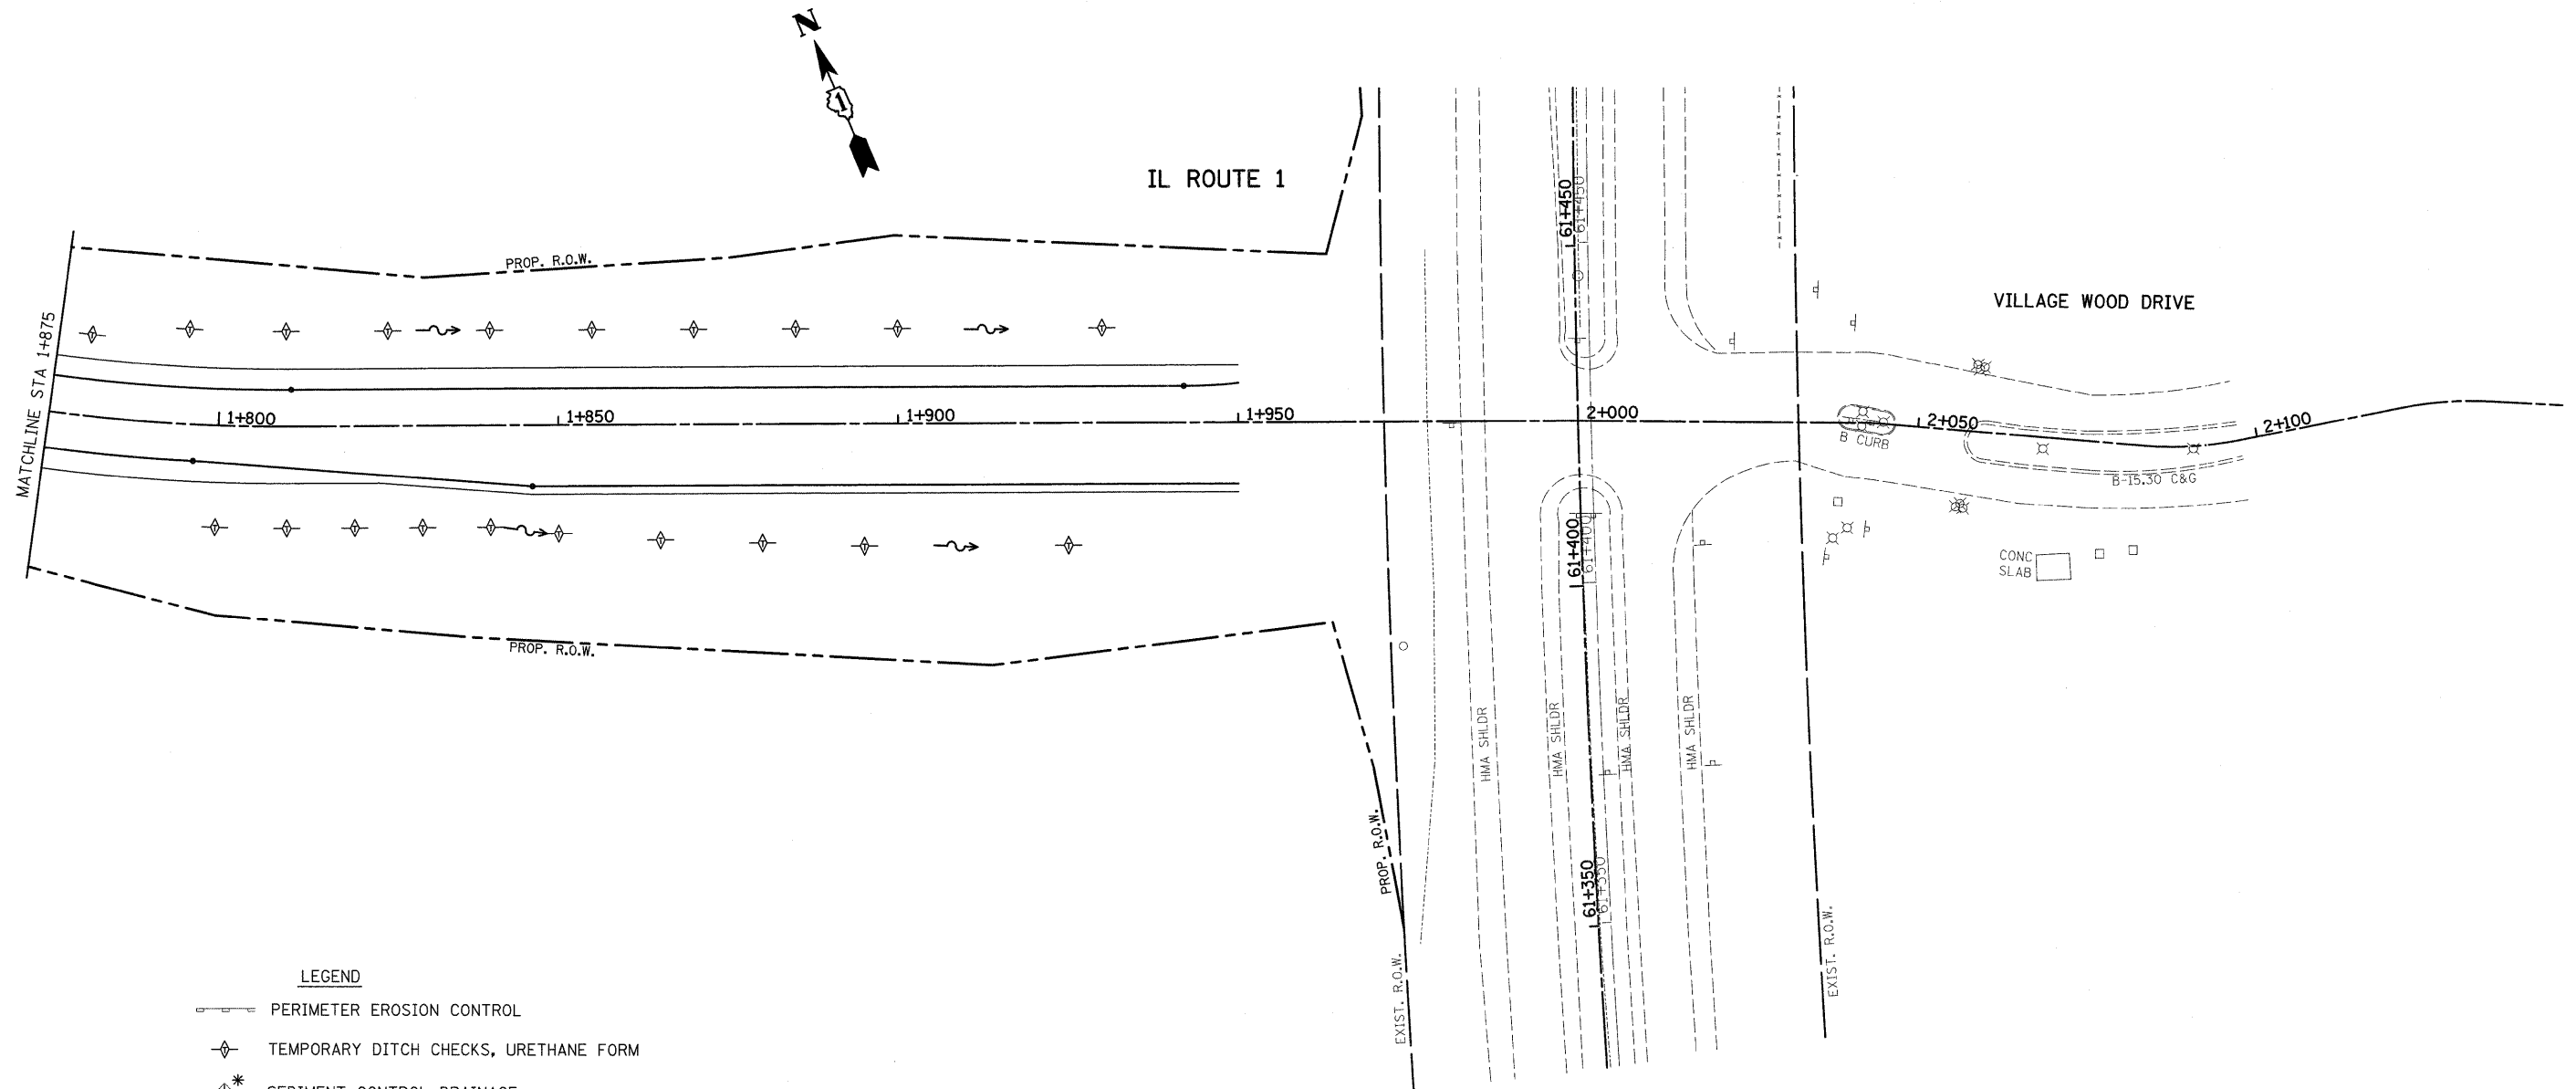

LEGEND

- PERIMETER EROSION CONTROL
- TEMPORARY DITCH CHECKS, URETHANE FORM
- SEDIMENT CONTROL DRAINAGE
STRUCTURE INLET FILTER CLEANING
- INLET FILTERS

PAVEMENT TO BE CONSTRUCTED

REVISIONS	
NAME	DATE

ILLINOIS DEPARTMENT OF TRANSPORTATION
EROSION CONTROL PLAN
IL. 1
STAGE II

SCALE 1:500
 DATE 9/23/2008

DRAWN BY
 CHECKED BY