



| F.A.P. RTE. | SECTION | COUNTY | TOTAL SHEETS | SHEET NO. |
|-----------------------|---------|---------------------------|--------------|-----------|
| 876 | 9Y-RS-7 | WILL | 100 | 45 |
| STA. 1+475 | | TO STA. 1+775 | | |
| FED. ROAD DIST. NO. 1 | | ILLINOIS FED. AID PROJECT | | |

CONTRACT #60E52

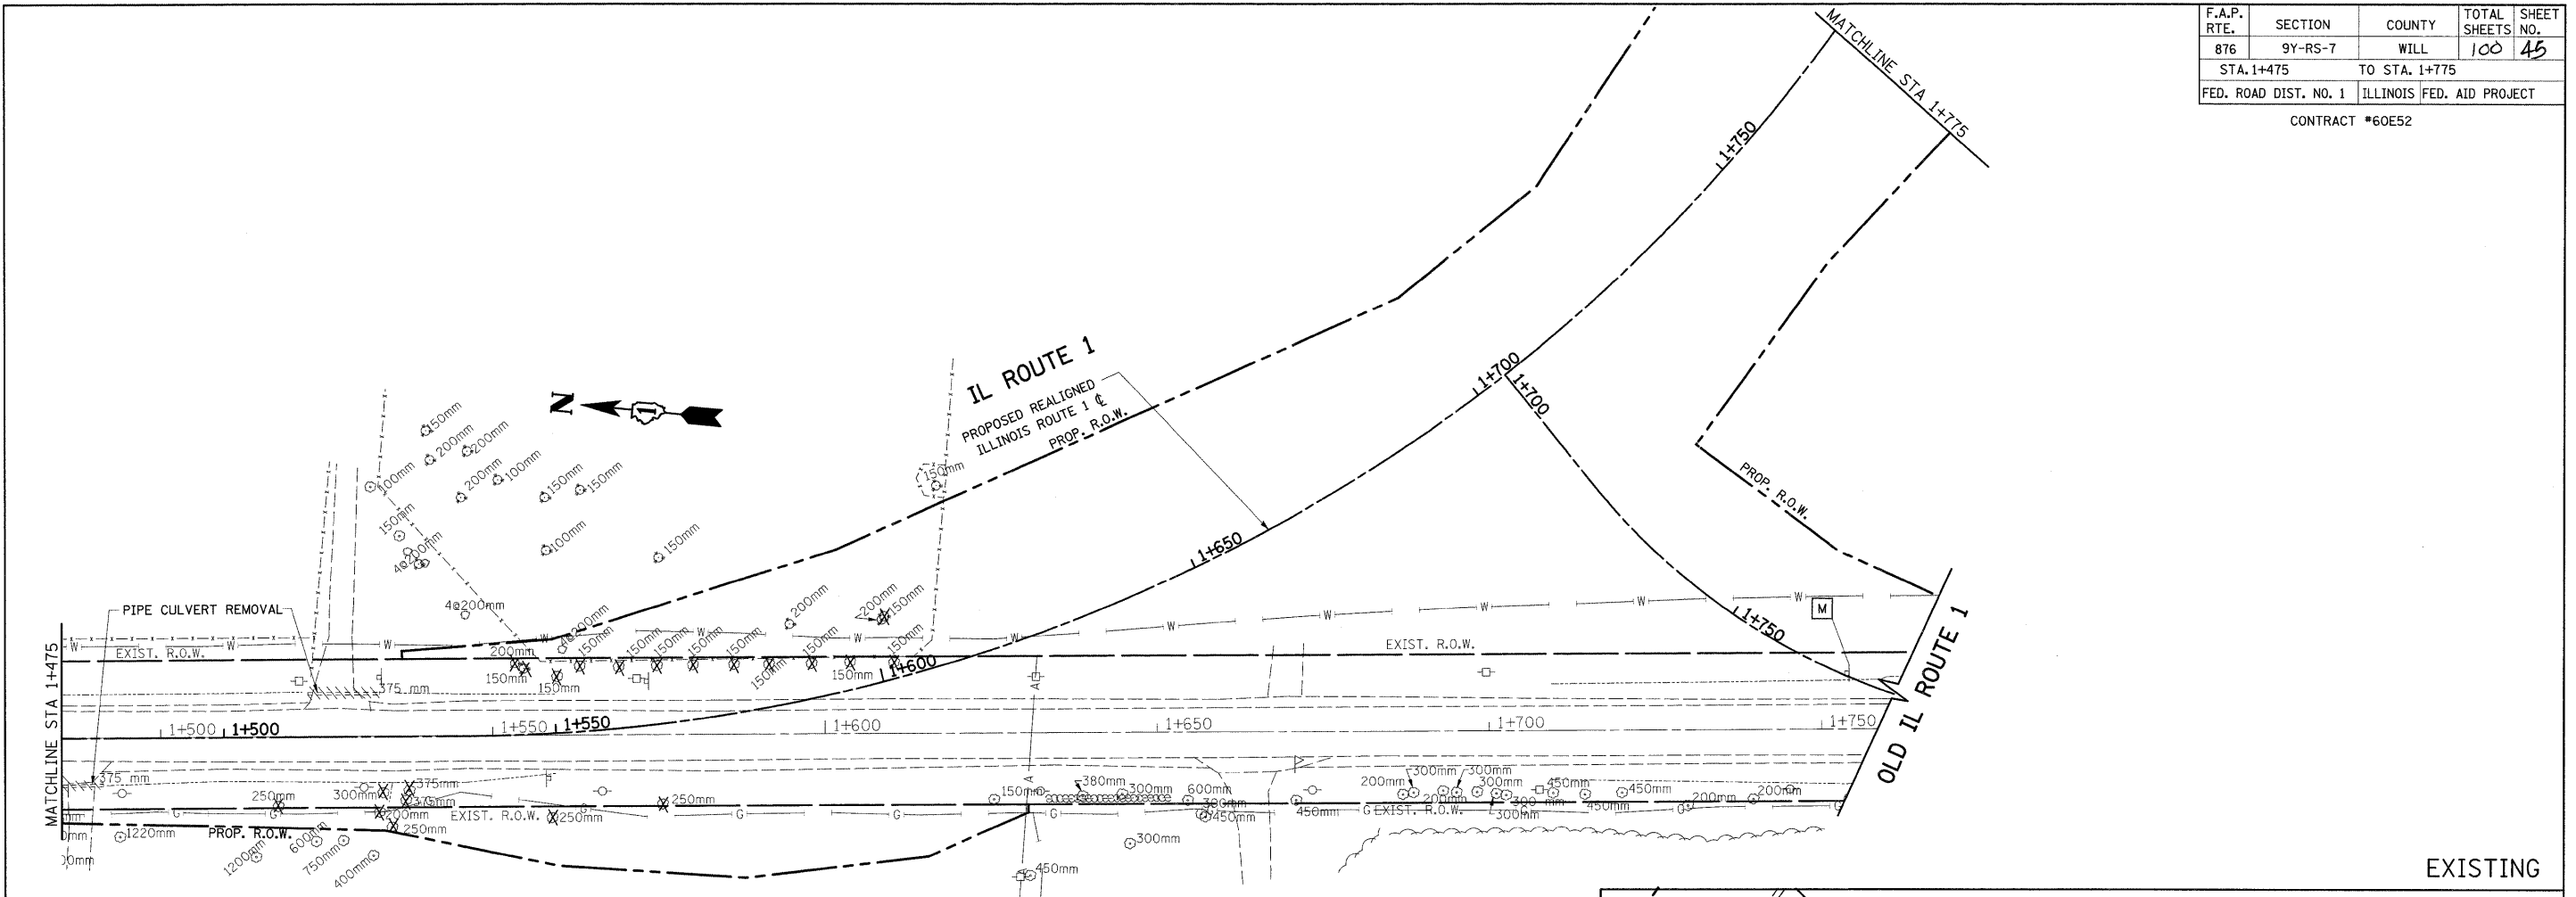

EXISTING

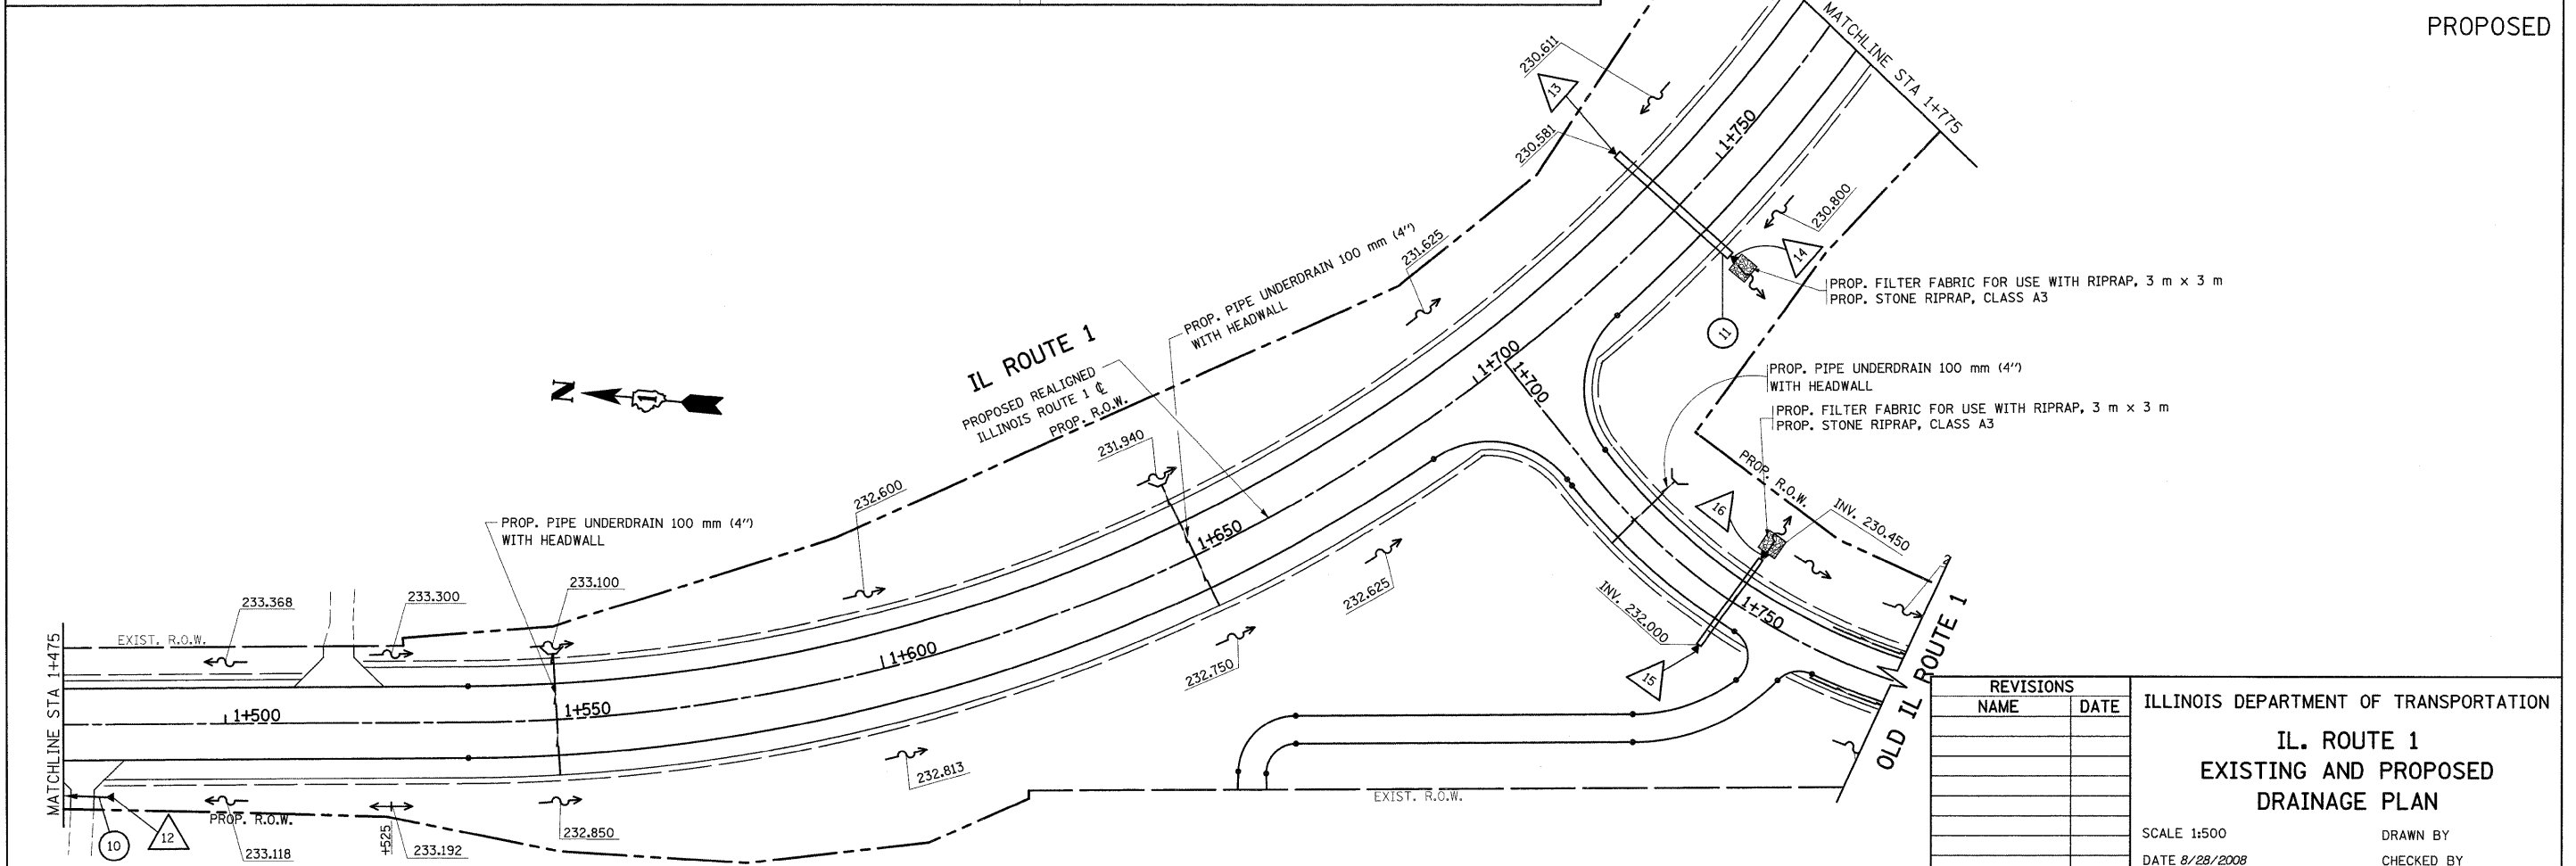

PROPOSED

| REVISIONS | |
|-----------|------|
| NAME | DATE |
| | |
| | |
| | |
| | |
| | |
| | |
| | |
| | |
| | |
| | |

ILLINOIS DEPARTMENT OF TRANSPORTATION
**IL. ROUTE 1
EXISTING AND PROPOSED
DRAINAGE PLAN**
SCALE 1:500
DATE 8/28/2008
DRAWN BY
CHECKED BY