



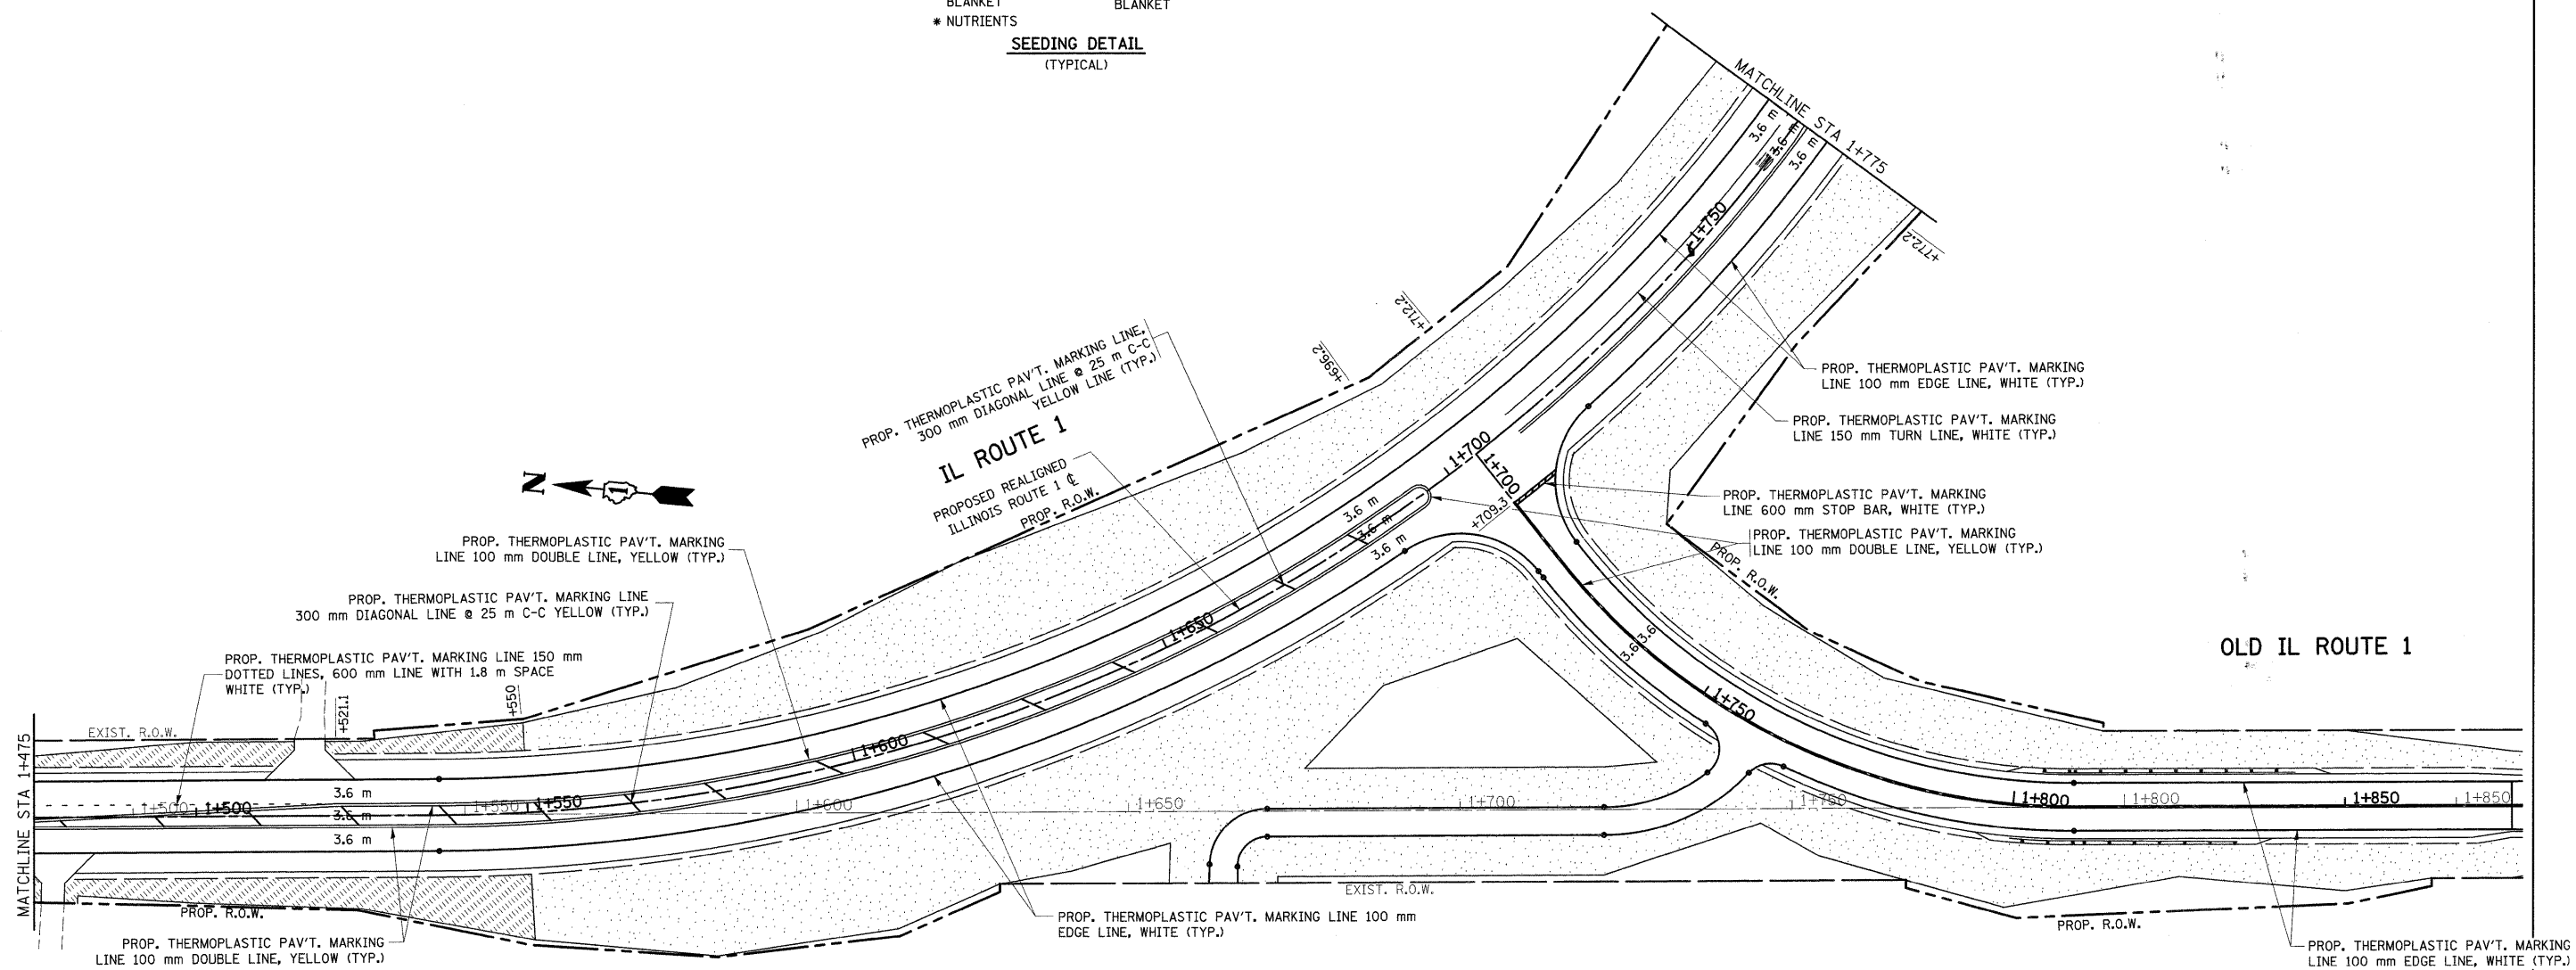
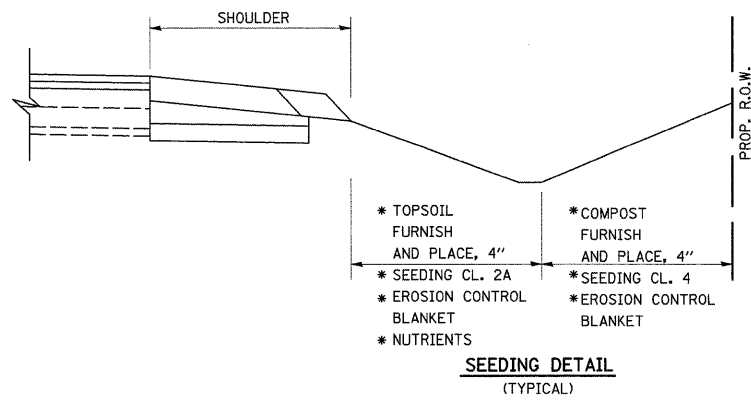


F.A.P. RTE.	SECTION	COUNTY	TOTAL SHEETS	SHEET NO.
876	9Y-RS-7	WILL	100	67
STA. 1+475		TO STA. 1+775		
FED. ROAD DIST. NO. 1 ILLINOIS FED. AID PROJECT				
CONTRACT NO. 60E52				

**LEGEND**

-  SODDING SALT TOLERANT
-  SEEDING CLASS 2A
-  SEEDING CLASS 4
-  EROSION CONTROL BLANKET
- (SEE SEEDING DETAIL THIS PAGE)

 

REVISIONS		ILLINOIS DEPARTMENT OF TRANSPORTATION IL. ROUTE 1 PROPOSED LANDSCAPING AND PAVEMENT MARKING PLAN
NAME	DATE	
		SCALE 1:500
		DATE 9/3/2008
		DRAWN BY
		CHECKED BY