


ROUTE VARIOUS	SECTION 2008-053 BP	COUNTY VARIOUS	TOTAL SHEETS 69	SHEET NUMBER 39
------------------	------------------------	-------------------	-----------------------	-----------------------

CONTRACT NO. 60F04

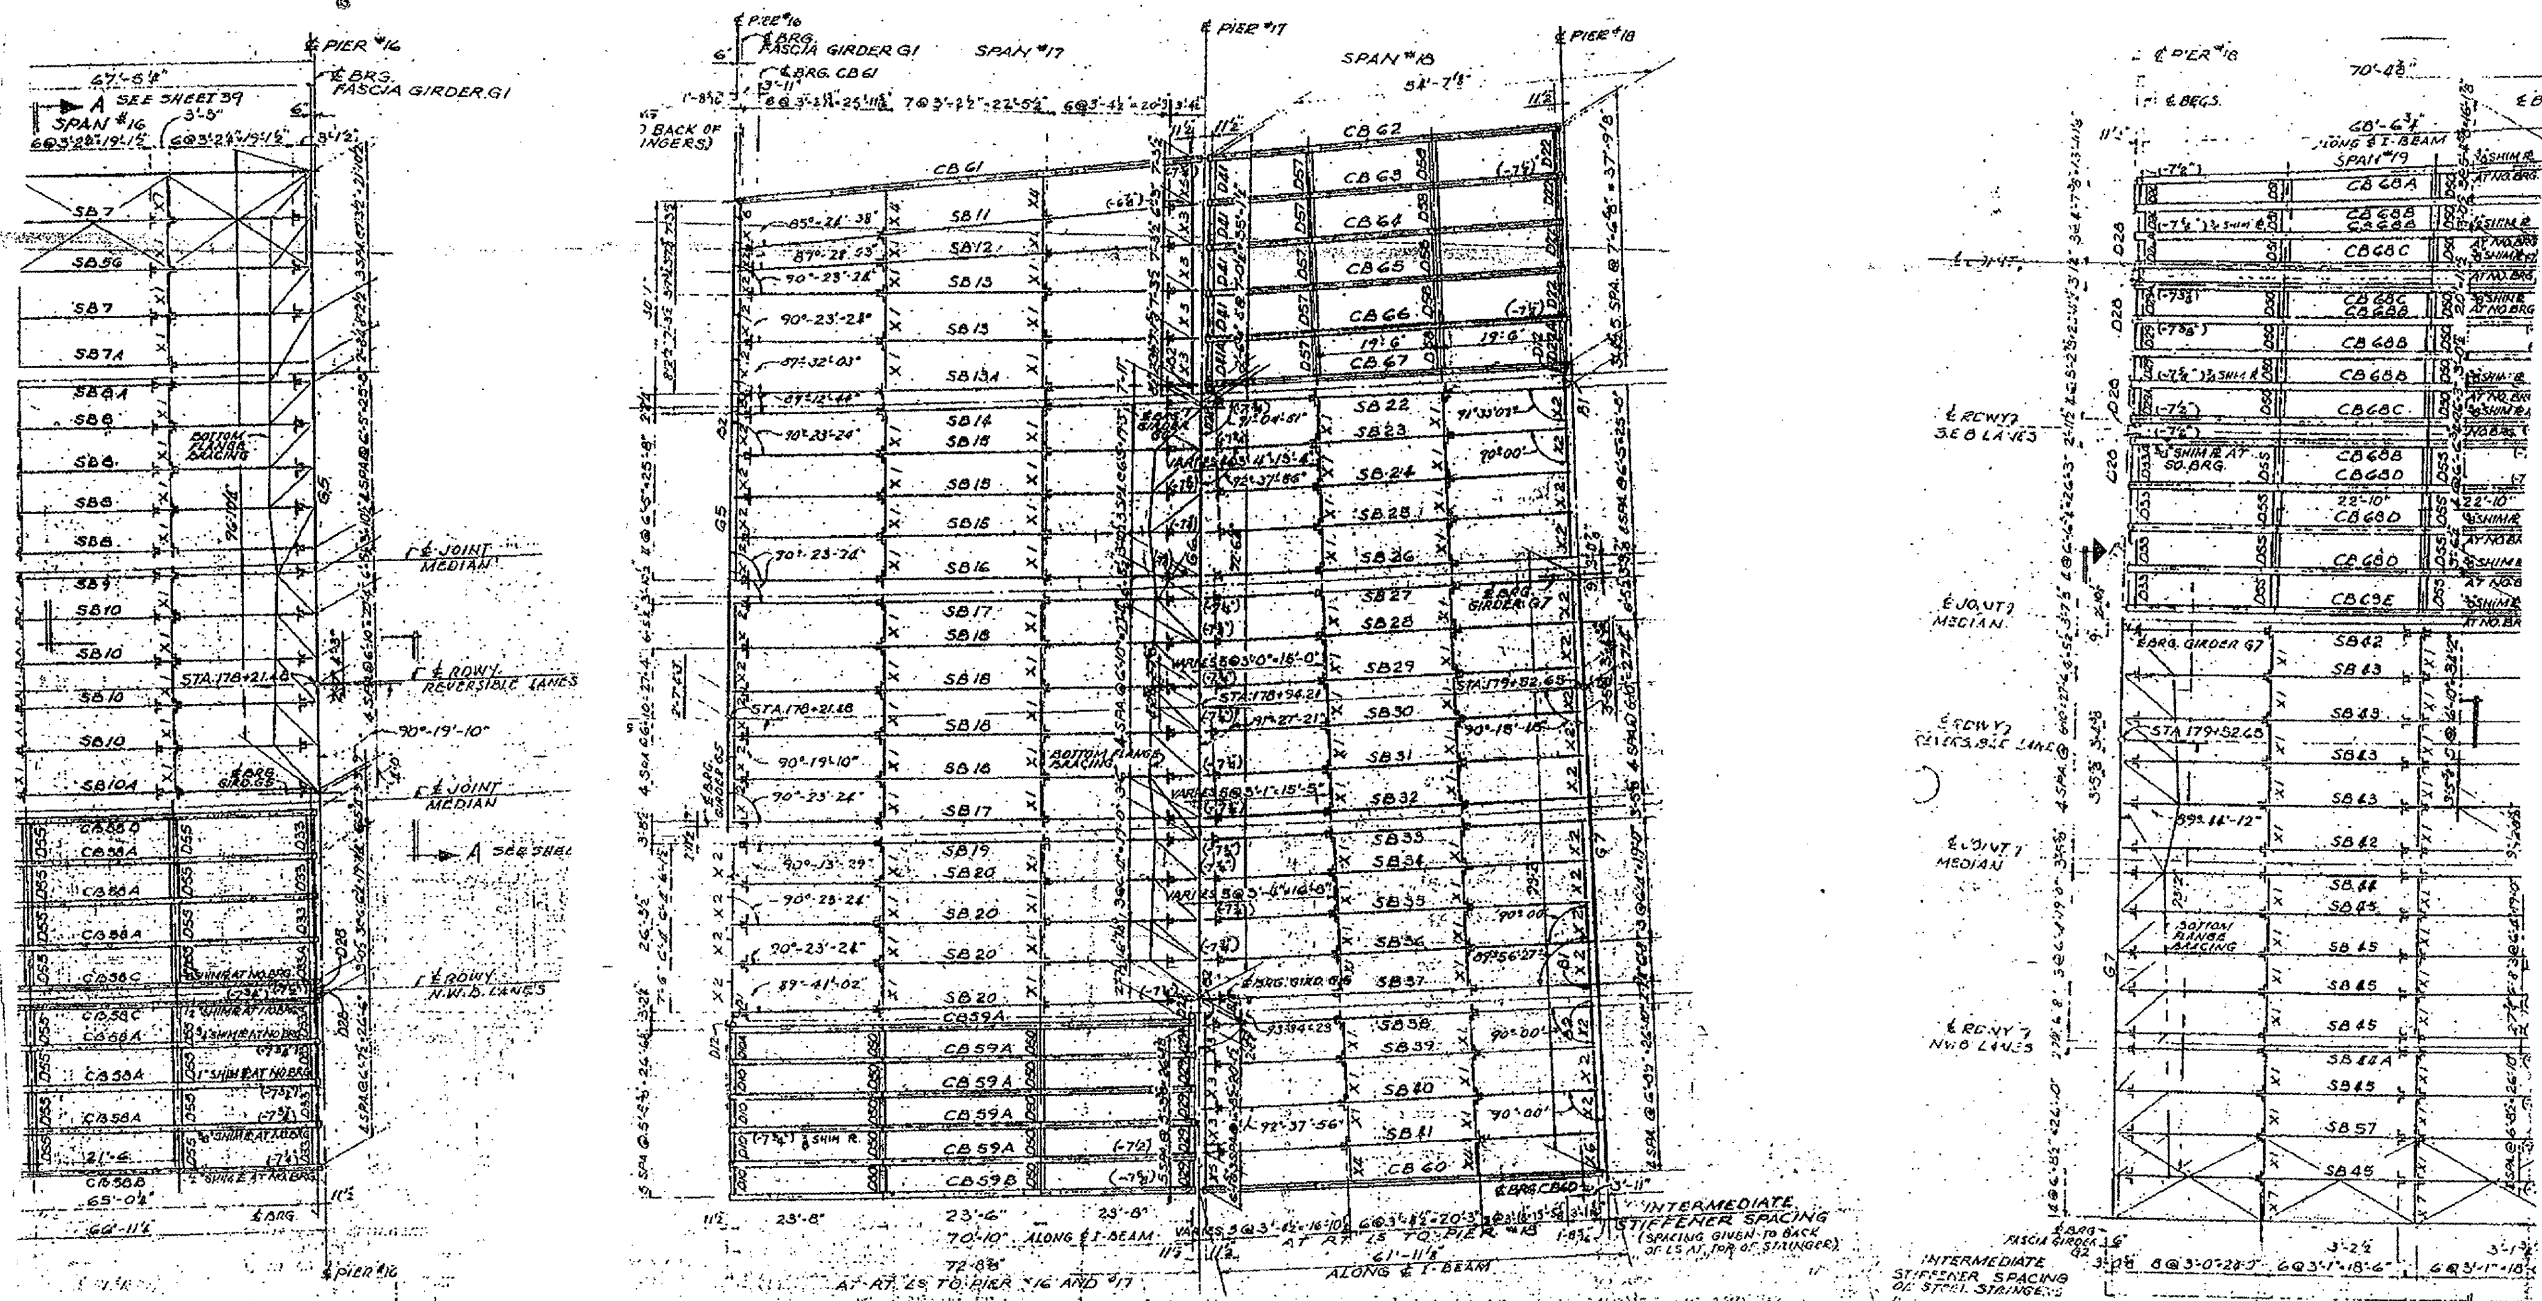

NOTE: PIER #16 IS PARALLEL TO PIER #17.
FRAMING PLAN
 SPANS # 17 & 18
 SCALE: 3/8" = 1'-0"
 SCALE OF TRACING: 1/8" = 1'-0"

LOCATION NO. 8
EXIST. BRIDGE PLANS
I-90/94 OVER ASHLAND AVE.
SN 016-0133