



ROUTE	SECTION	COUNTY	TOTAL SHEETS	SHEET NUMBER
VARIOUS	2008-053 BP	VARIOUS	69	41

CONTRACT NO. 60F04

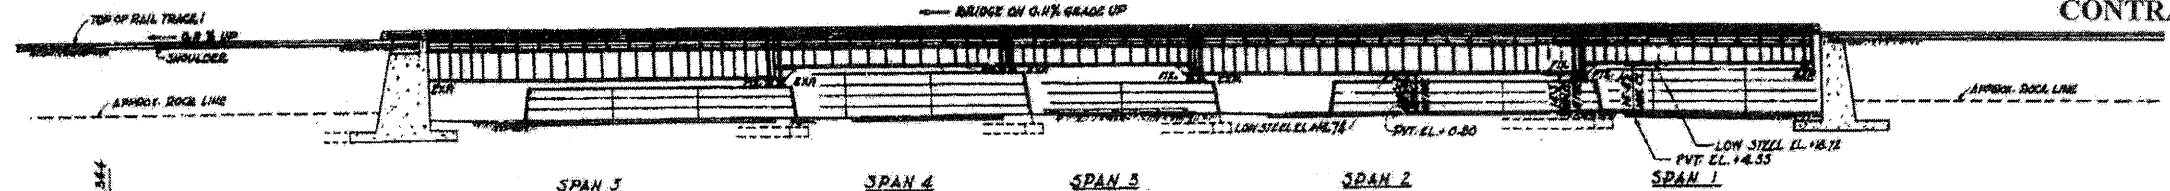



ELEVATION A-A
SCALE: 1"=30'

- A AND C - 2x4 YELLOW STAKES WITH TACK
- B - 1/4" x 1/4" YELLOW STAKE WITH TACK
- D - NAIL IN 10x14" BEAM
- E - NOTCHED CROSS IN TOP OF RR BRIDGE ABUTMENT
- F - CENTER NAIL OF SNAILS ON 4x8 PLANKING FOR PLATFORM

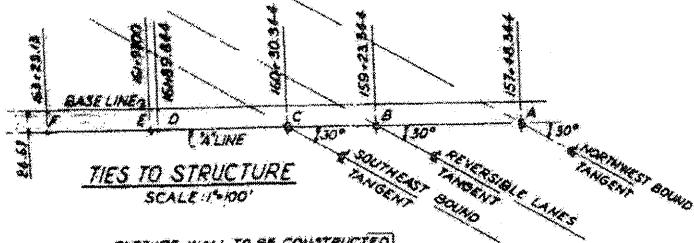

TIES TO STRUCTURE
SCALE: 1"=100'

CLOSURE WALL TO BE CONSTRUCTED BY CONTRACTOR FOR THIS BRIDGE FOR DETAIL SEE SECTION M-M SHEET 47.

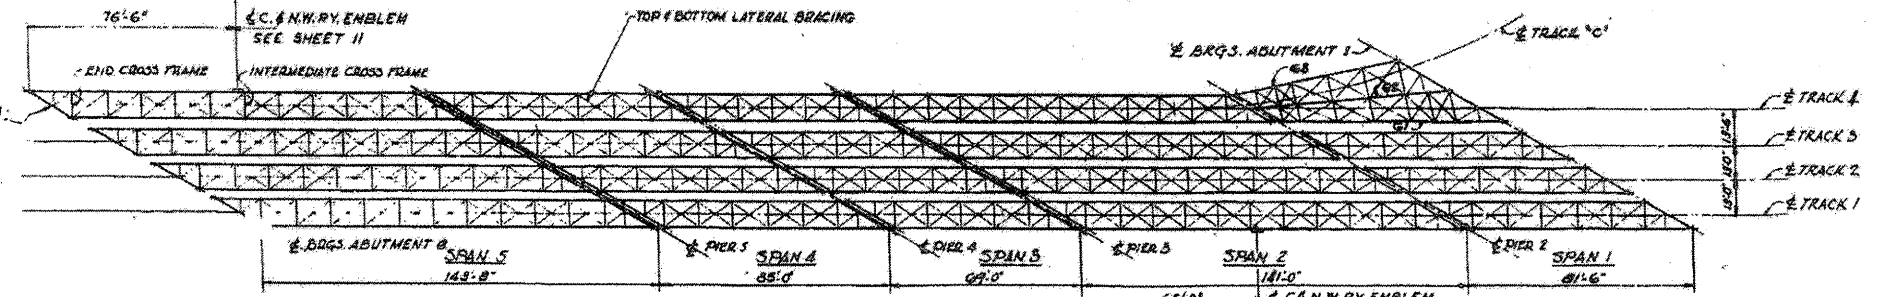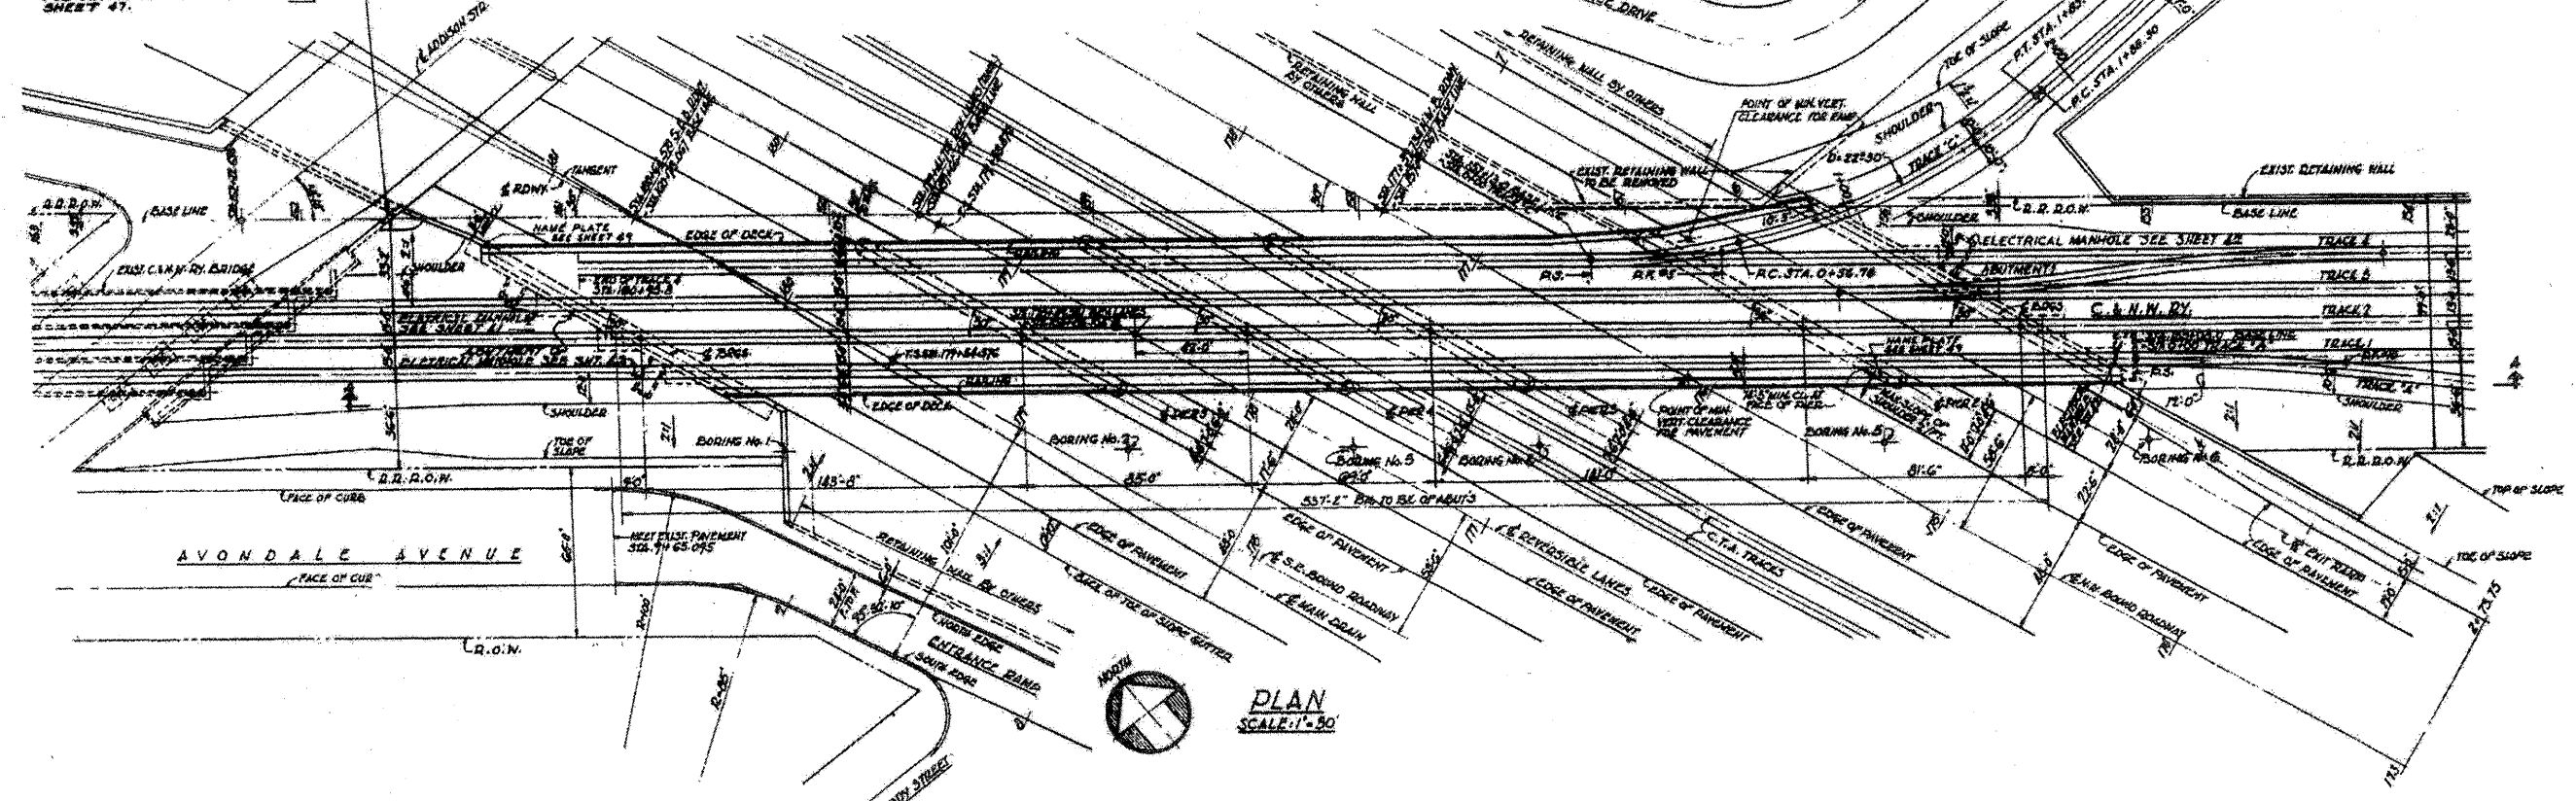

STEEL FRAMING PLAN
SCALE: 1"=30'

SHEET 1 OF 3

LOCATION NO. 9
EXIST. BRIDGE PLANS
UP RR OVER I-90/94 & CTA
SN 016-0119