



F.A.U. RTE.	SECTION	COUNTY	TOTAL SHEETS	SHEET NO.
116	06-00104-02-WR	McHENRY	38	11
STA. 135+50		TO STA. 162+53		
FED. ROAD DIST. NO. 1 ILLINOIS FED. AID PROJECT				

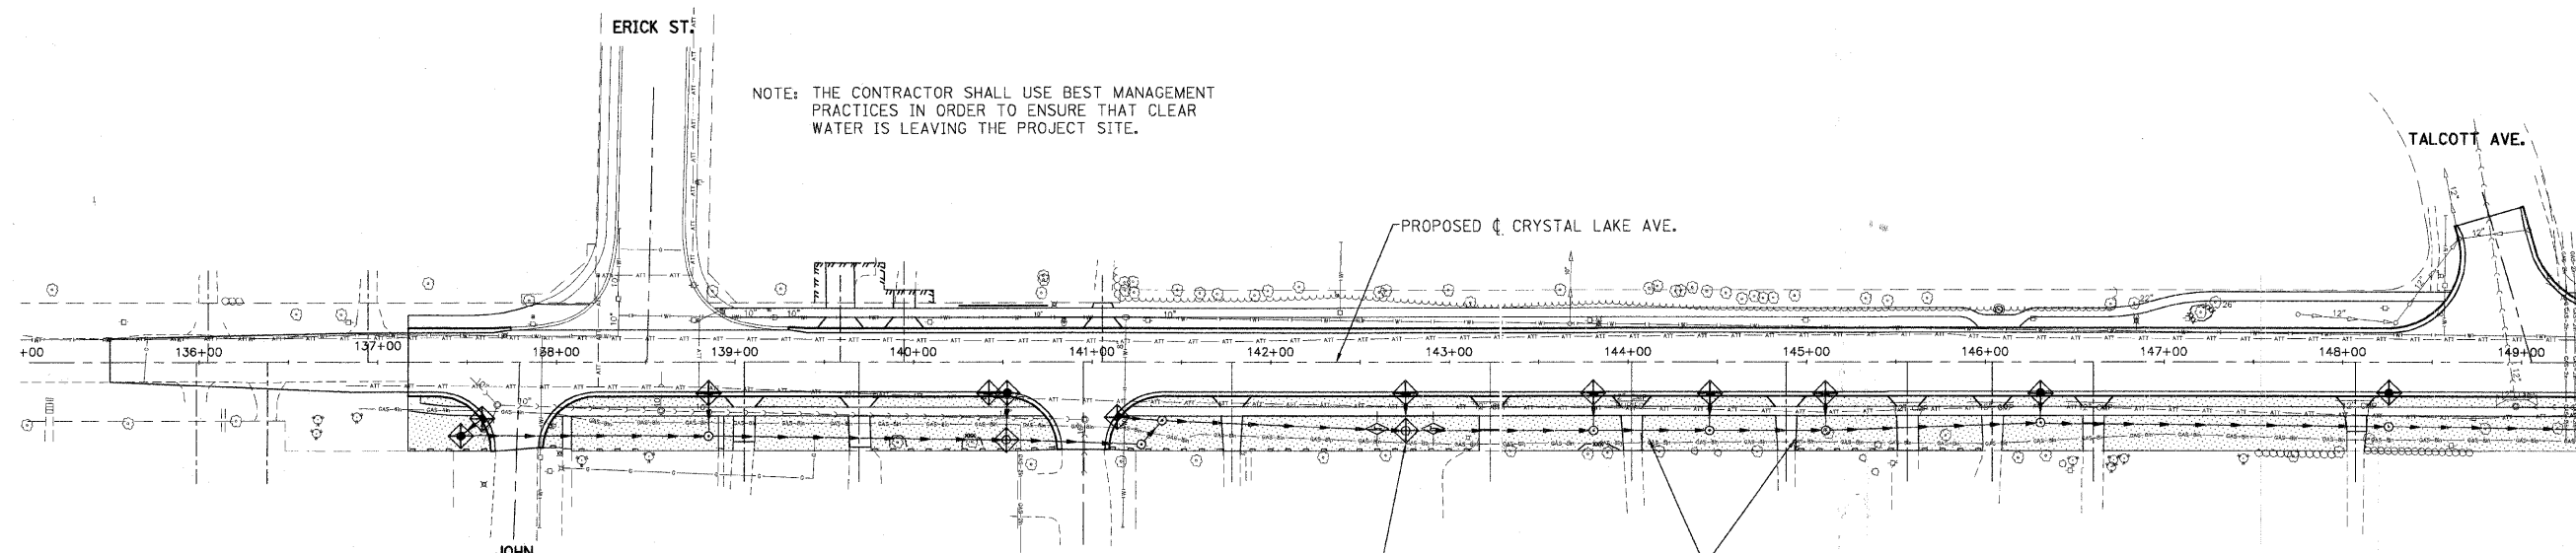


LEGEND

	TEMPORARY EROSION CONTROL SEEDING		TEMPORARY DITCH CHECKS
	PERIMETER EROSION BARRIER		INLET FILTERS
	TEMPORARY FENCE		

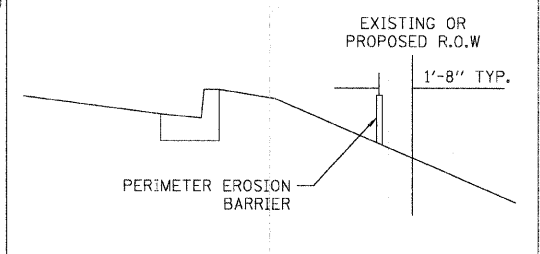

NOTE: PERIMETER EROSION BARRIER IS NOT REQUIRED ON AN UPWARD SLOPE AWAY FROM THE ROAD.

MATCH LINE STA. 149+50

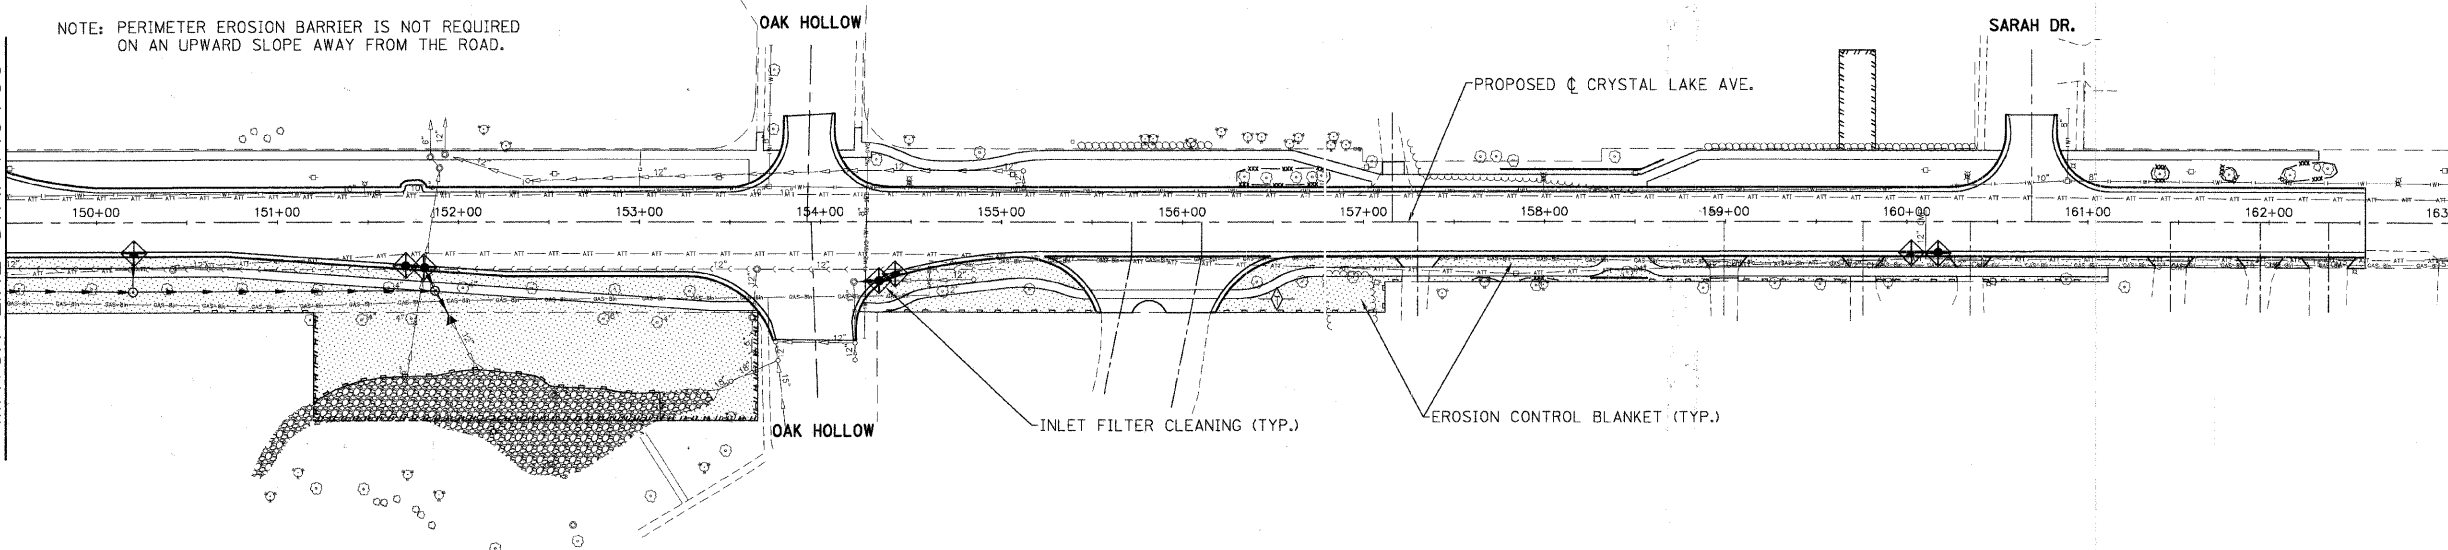

REVISIONS	
NAME	DATE

ILLINOIS DEPARTMENT OF TRANSPORTATION
F.A.U. ROUTE 116 (EAST CRYSTAL LAKE AVE)

**EROSION CONTROL
STAGE 1**

SCALE: 1" = 50'
DATE 10/30/08

DRAWN BY LP
CHECKED BY JIP