



F.A.U. RTE.	SECTION	COUNTY	TOTAL SHEETS	SHEET NO.
116	06-00104-02-WR	McHENRY	38	12
STA. 136+50		TO STA. 162+53		
FED. ROAD DIST. NO. 1 ILLINOIS FED. AID PROJECT				

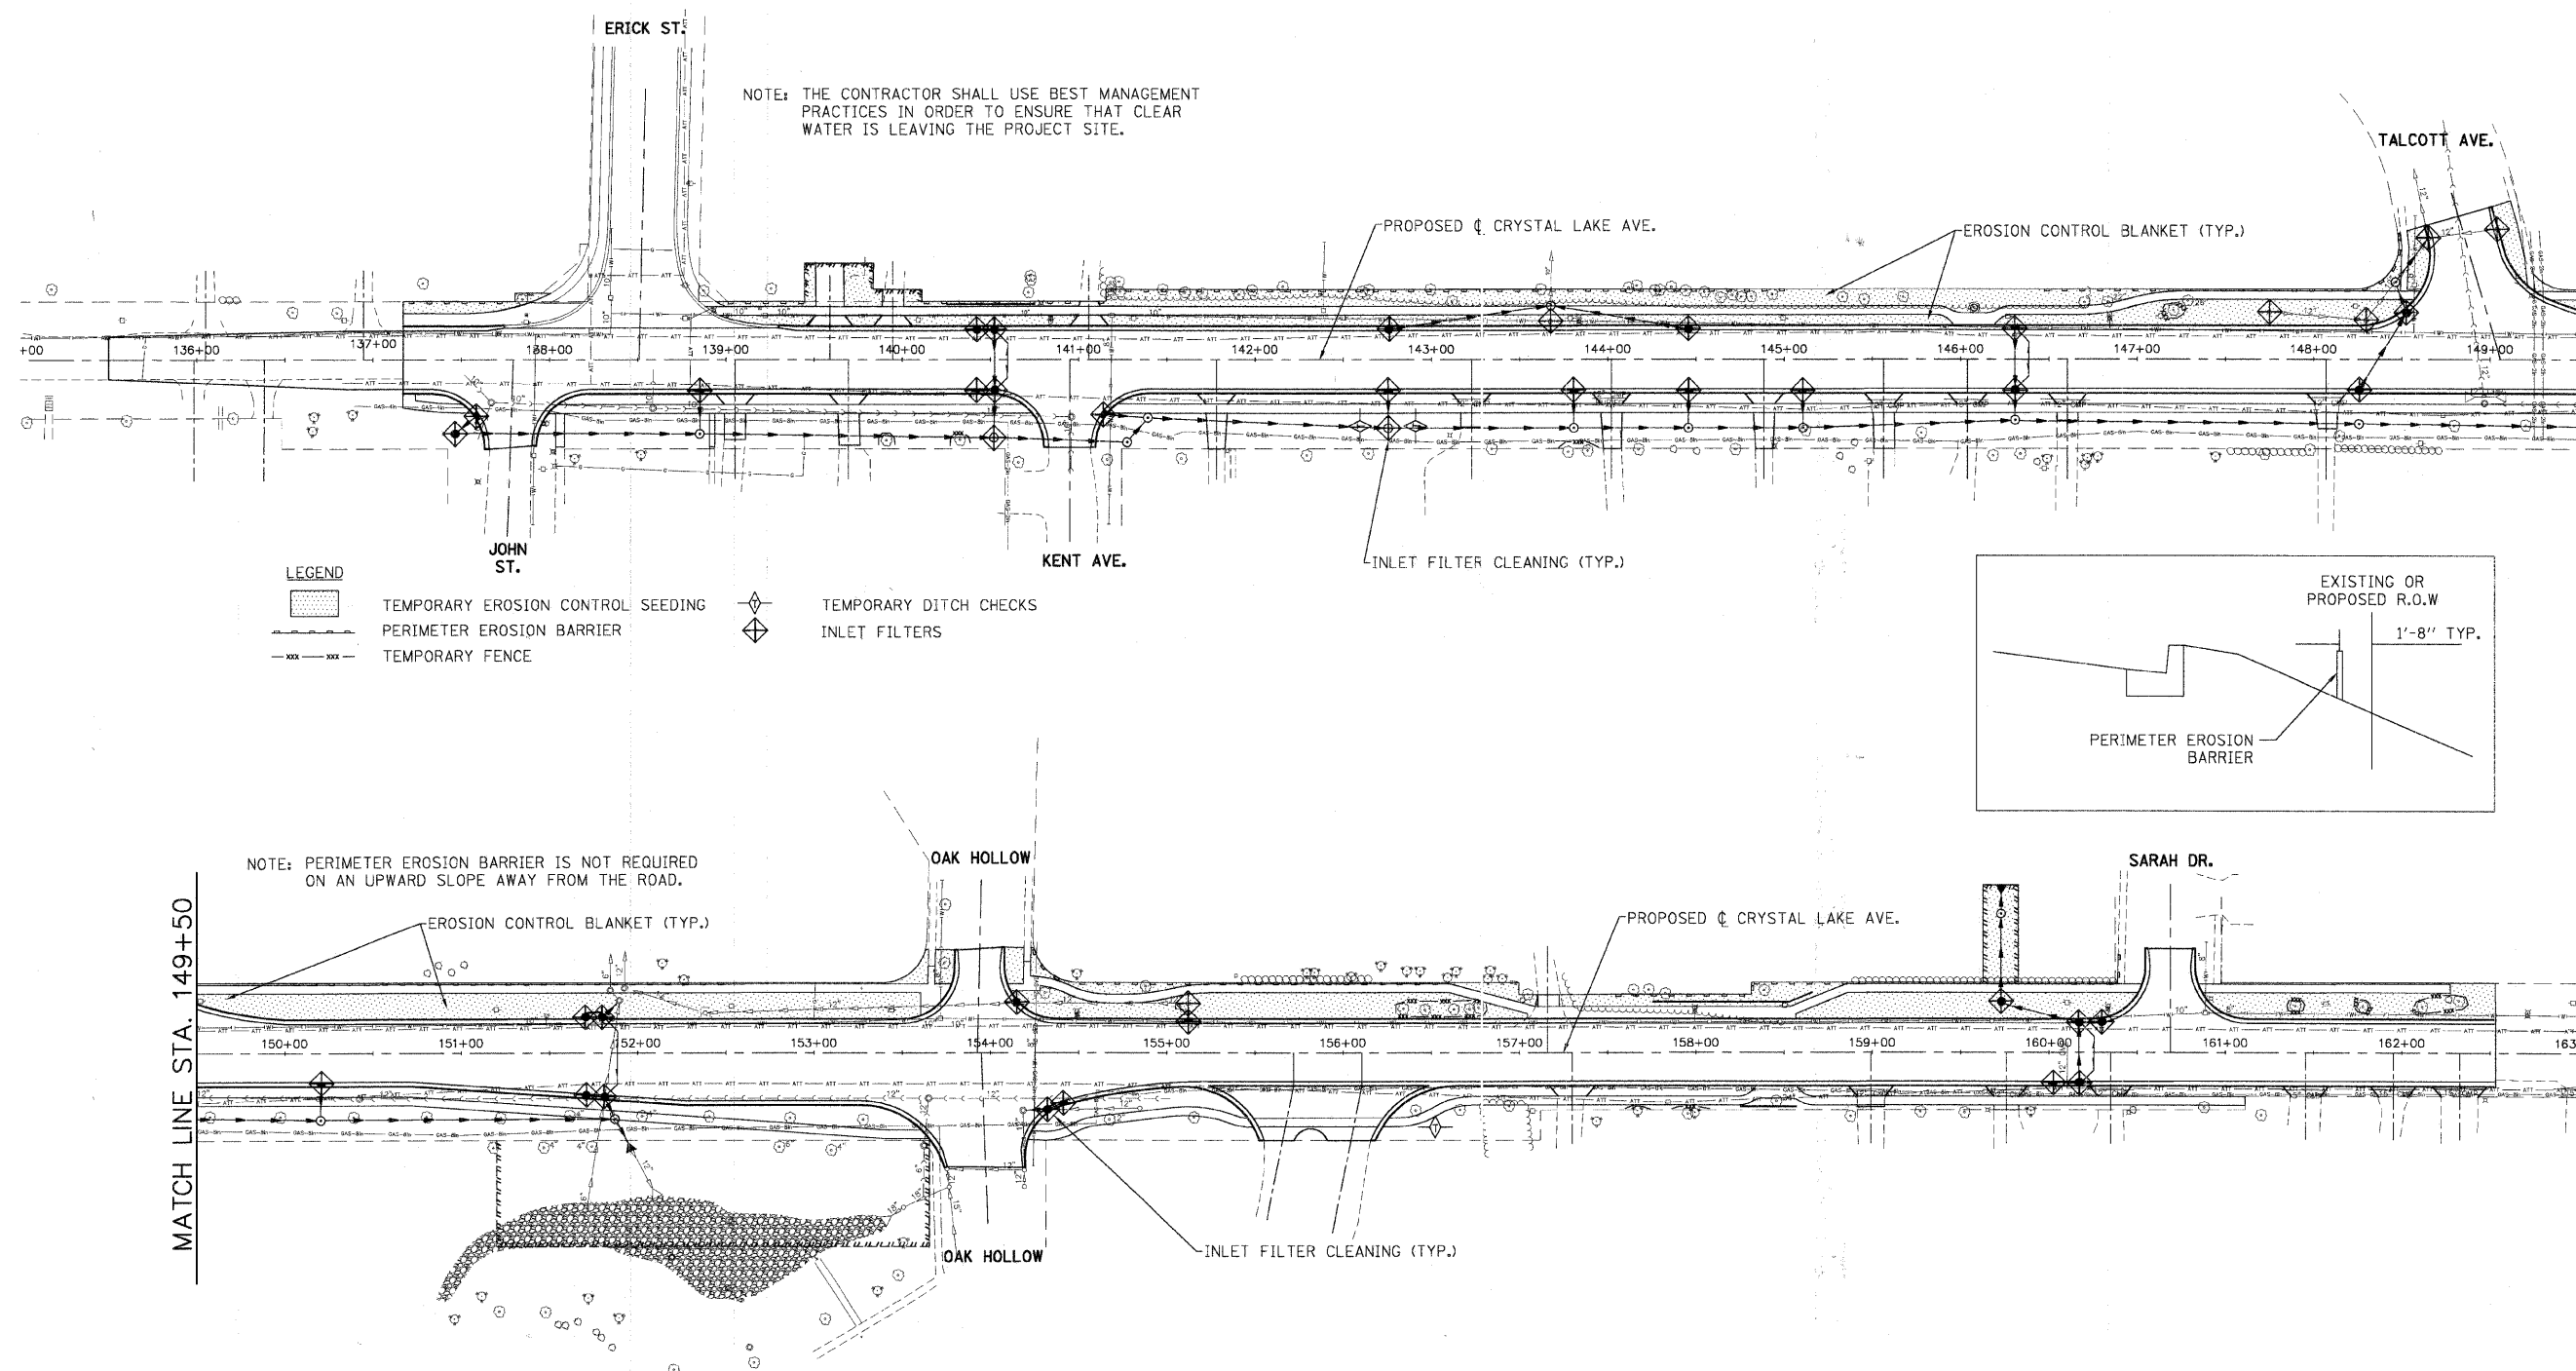

NOTE: THE CONTRACTOR SHALL USE BEST MANAGEMENT PRACTICES IN ORDER TO ENSURE THAT CLEAR WATER IS LEAVING THE PROJECT SITE.

**LEGEND**

	TEMPORARY EROSION CONTROL SEEDING		TEMPORARY DITCH CHECKS
	PERIMETER EROSION BARRIER		INLET FILTERS
	TEMPORARY FENCE		

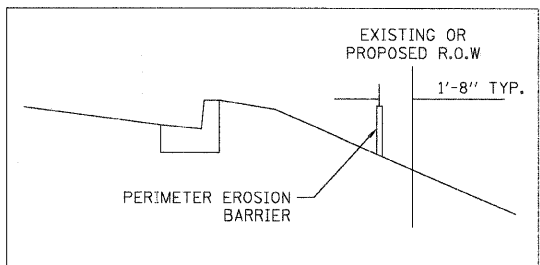

NOTE: PERIMETER EROSION BARRIER IS NOT REQUIRED ON AN UPWARD SLOPE AWAY FROM THE ROAD.

MATCH LINE STA. 149+50

MATCH LINE STA. 149+50

REVISIONS	
NAME	DATE

ILLINOIS DEPARTMENT OF TRANSPORTATION  
F.A.U. ROUTE 116 (EAST CRYSTAL LAKE AVE)

**EROSION CONTROL  
STAGE 2**

SCALE: 1" = 50'  
DATE 10/30/08

DRAWN BY LP  
CHECKED BY JJP