



MATCH LINE STA. 530+50

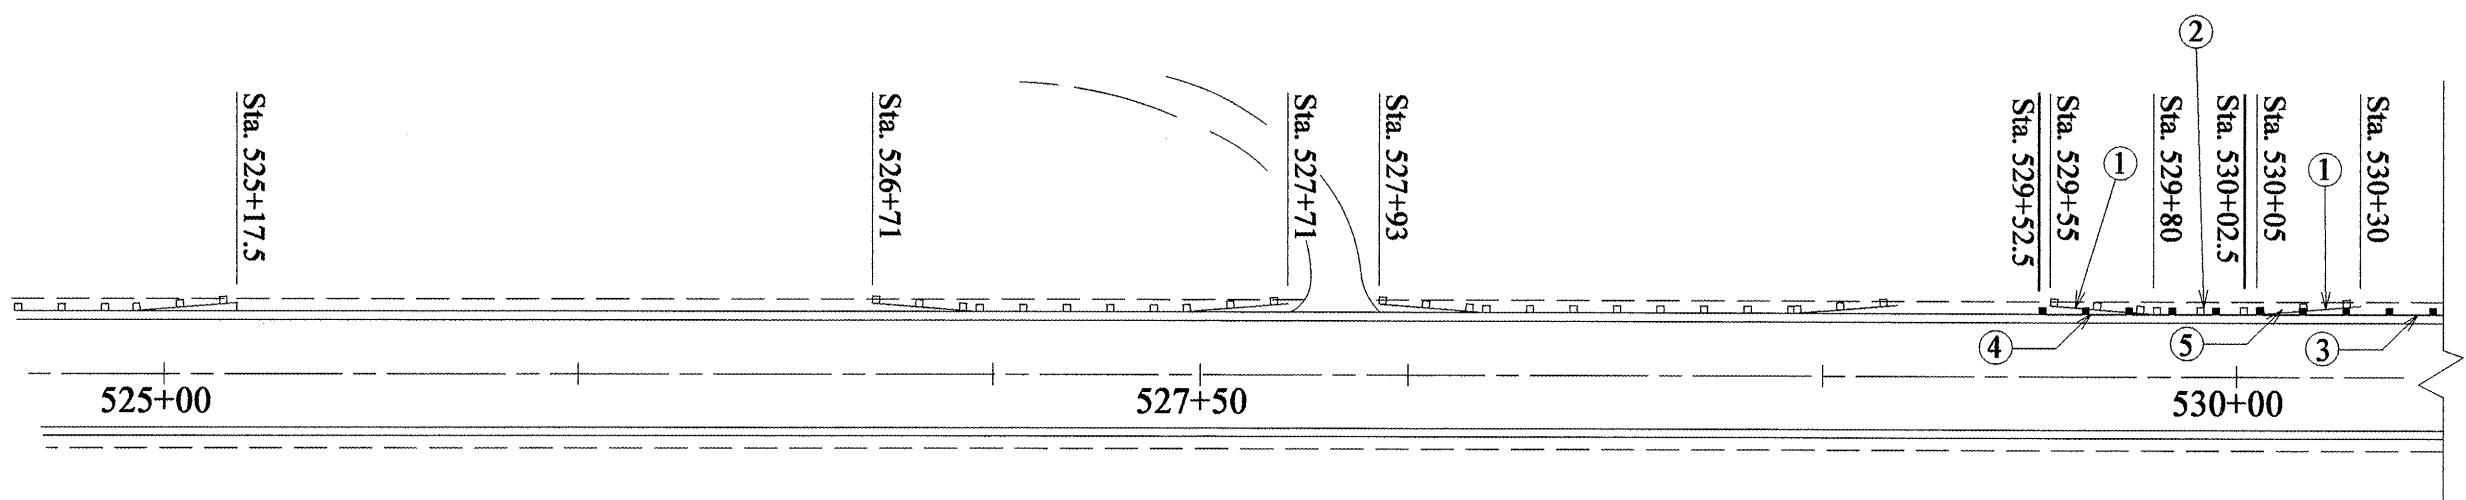

MATCH LINE STA. 530+50

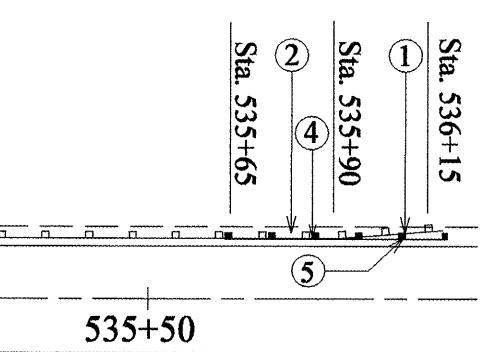

LEGEND:

- (1) TRAFFIC BARRIER TERMINAL REMOVAL, TYPE 1
- (2) GUARDRAIL REMOVAL
- (3) STEEL PLATE BEAM GUARDRAIL TYPE A
- (4) TRAFFIC BARRIER TERMINAL TYPE I, SPECIAL (TANGENT)
- (5) GUARDRAIL AGGREGATE EROSION CONTROL

FILE NAME =	USER NAME = brucebm	DESIGNED -	REVISED -
S:\GENNDRAFT\STD&PLNS\SQUAD1\68337\68337A\plans.dgn	DRAWN -	REVISED -	
PLOT SCALE = 44.2009' / IN.	CHECKED -	REVISED -	
PLOT DATE = 10/14/2008	DATE -	REVISED -	

STATE OF ILLINOIS
DEPARTMENT OF TRANSPORTATION

GUARDRAIL IMPROVEMENT				F.A.P. 317	SECTION	COUNTY	TOTAL SHEETS	HEET NO.
SCALE:	SHEET NO.	OF SHEETS	STA.	TO STA.	US24	(137,102)RS-4; 101RS-3	FULTON	56 19

CONTRACT NO. 68337

FED. ROAD DIST. NO. ILLINOIS FED. AID PROJECT