



FAS RTE	SECTION	COUNTY	TOTAL SHEETS	SHEET NO.
253	68(BR, BR-1)	MARSHALL	97	41
STA. 163+00		TO STA. 169+00		
FED. ROAD DIST. NO.		ILLINOIS FED. AID PROJECT		

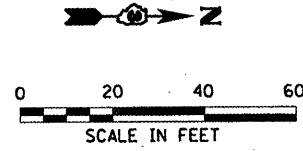

SECTION 2, T30N, R1E, 3RD P.M.

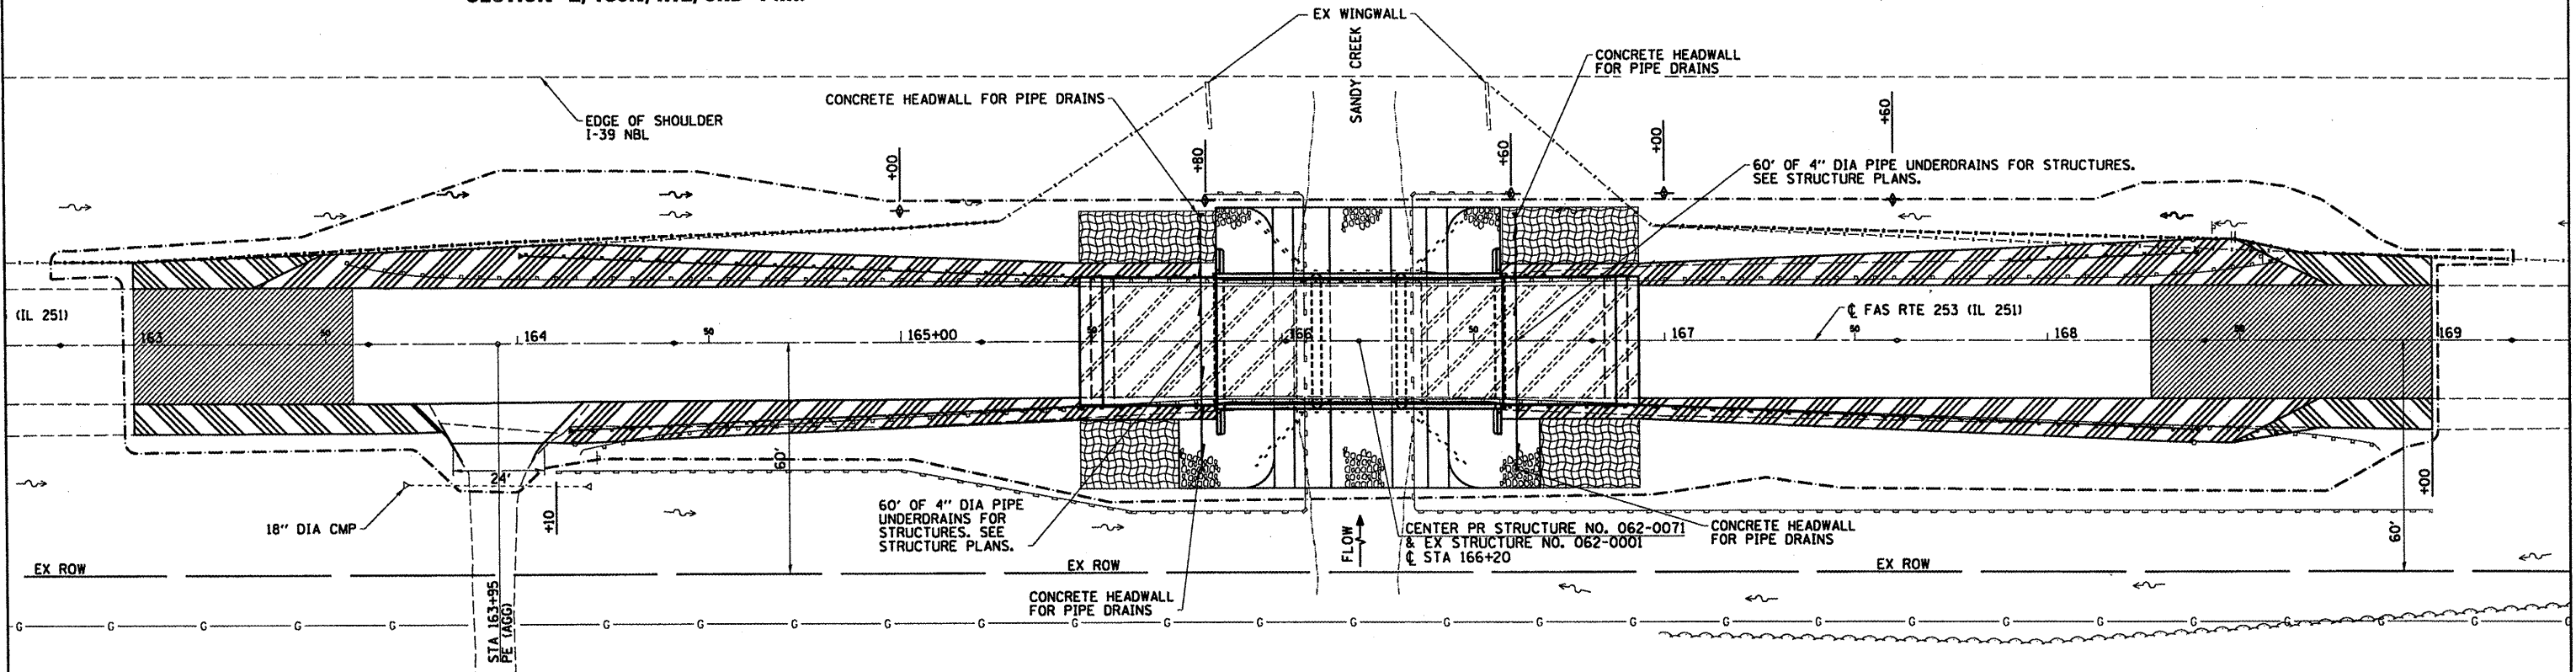

SECTION 1, T30N, R1E, 3RD P.M.

LEGEND

- PERIMETER EROSION BARRIER
- EROSION CONTROL BLANKET
- EXISTING DITCH FLOW
- PROPOSED DITCH FLOW
- CONSTRUCTION LIMITS
- TEMPORARY DITCH CHECK

ESCA
CONSULTANTS, INC.

DESIGNED BY:	ELH	10/05
DRAWN BY:	HAG	10/05
CHECKED BY:	ELH	05/06
APPROVED BY:	RDP	05/06

**EROSION CONTROL
AND DRAINAGE PLAN
FAS RTE 253 (IL 251)
SECTION 68BR-1
MARSHALL COUNTY**