





CONTRACT NO. 74107

FAP RTE	SECTION	COUNTY	TOTAL SHEETS	SHEET NO.
328	6BR-1B-1	CLAY	109	11
STA. 1410+00		TO STA. 1417+00		
FED. ROAD DIST. NO.		ILLINOIS FED. AID PROJECT		

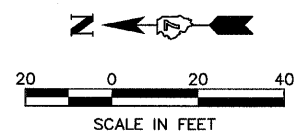

PR SN 013-2009
 STA. 1413+68.00
 DOUBLE 12' SPAN x 7' HEIGHT
 BOX CULVERT
 67'-4" OUT TO OUT HEADWALLS

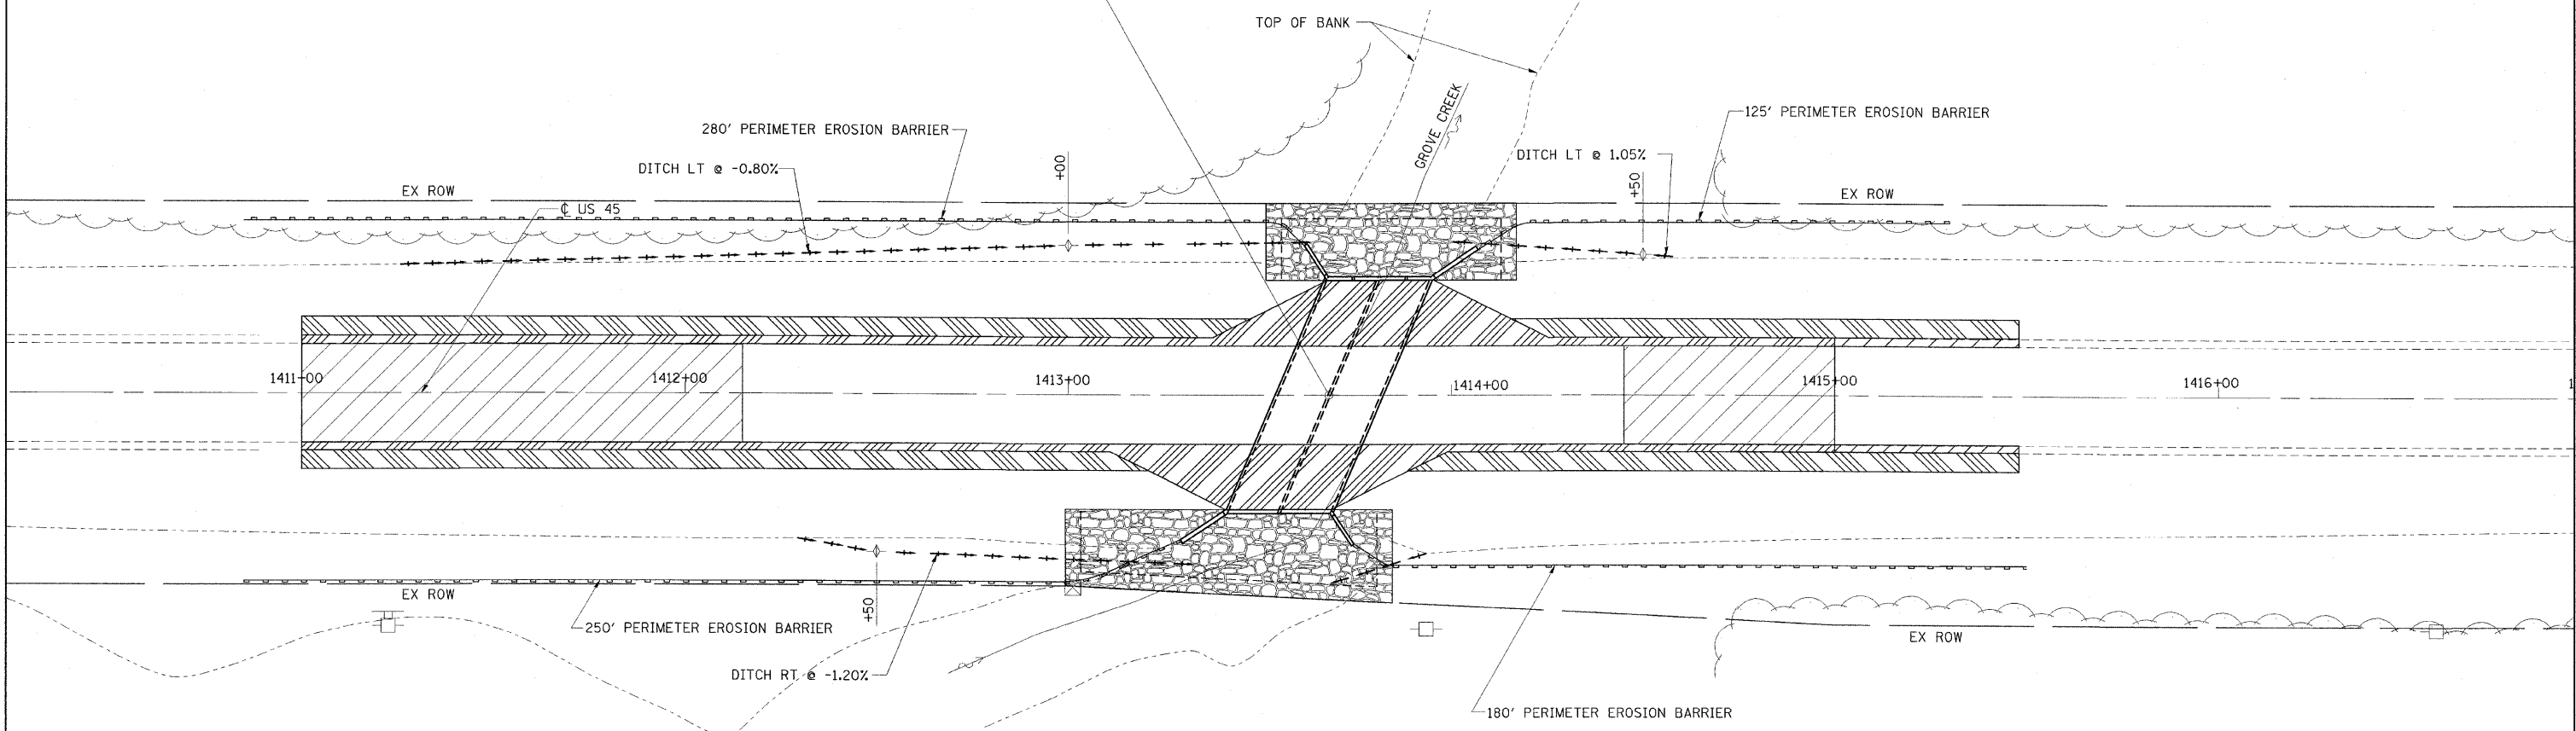

LEGEND

- PERIMETER EROSION BARRIER
- TEMPORARY DITCH CHECK

ESCA
 CONSULTANTS, INC.

DESIGNED BY:	JMS	05/08
DRAWN BY:	CJ	05/08
CHECKED BY:	MTD	05/08
APPROVED BY:	RDP	08/08

EROSION CONTROL
US 45 OVER GROVE CREEK
FAP RTE 328 - SECTION (6BR-1)B-1
CLAY COUNTY
STATION 1413+68.00
STRUCTURE NO. 013-2009

PLOT DATE =
 FILE NAME =
 PLOT SCALE =
 REFERENCE =