


FAP NO.	SECTION	COUNTY	TOTAL SHEETS	SHEET NO.
05-00016-03-BR	MADISON	129	25	
STA. 43+50		TO STA. 49+00		
CONTRACT NO.: 97351				
ADDENDUM #1 01-02-2009				

DATE	BY
7/2/06	J.T.F.
7/27/06	E.L.O.
NO.	
NO.	
NO.	

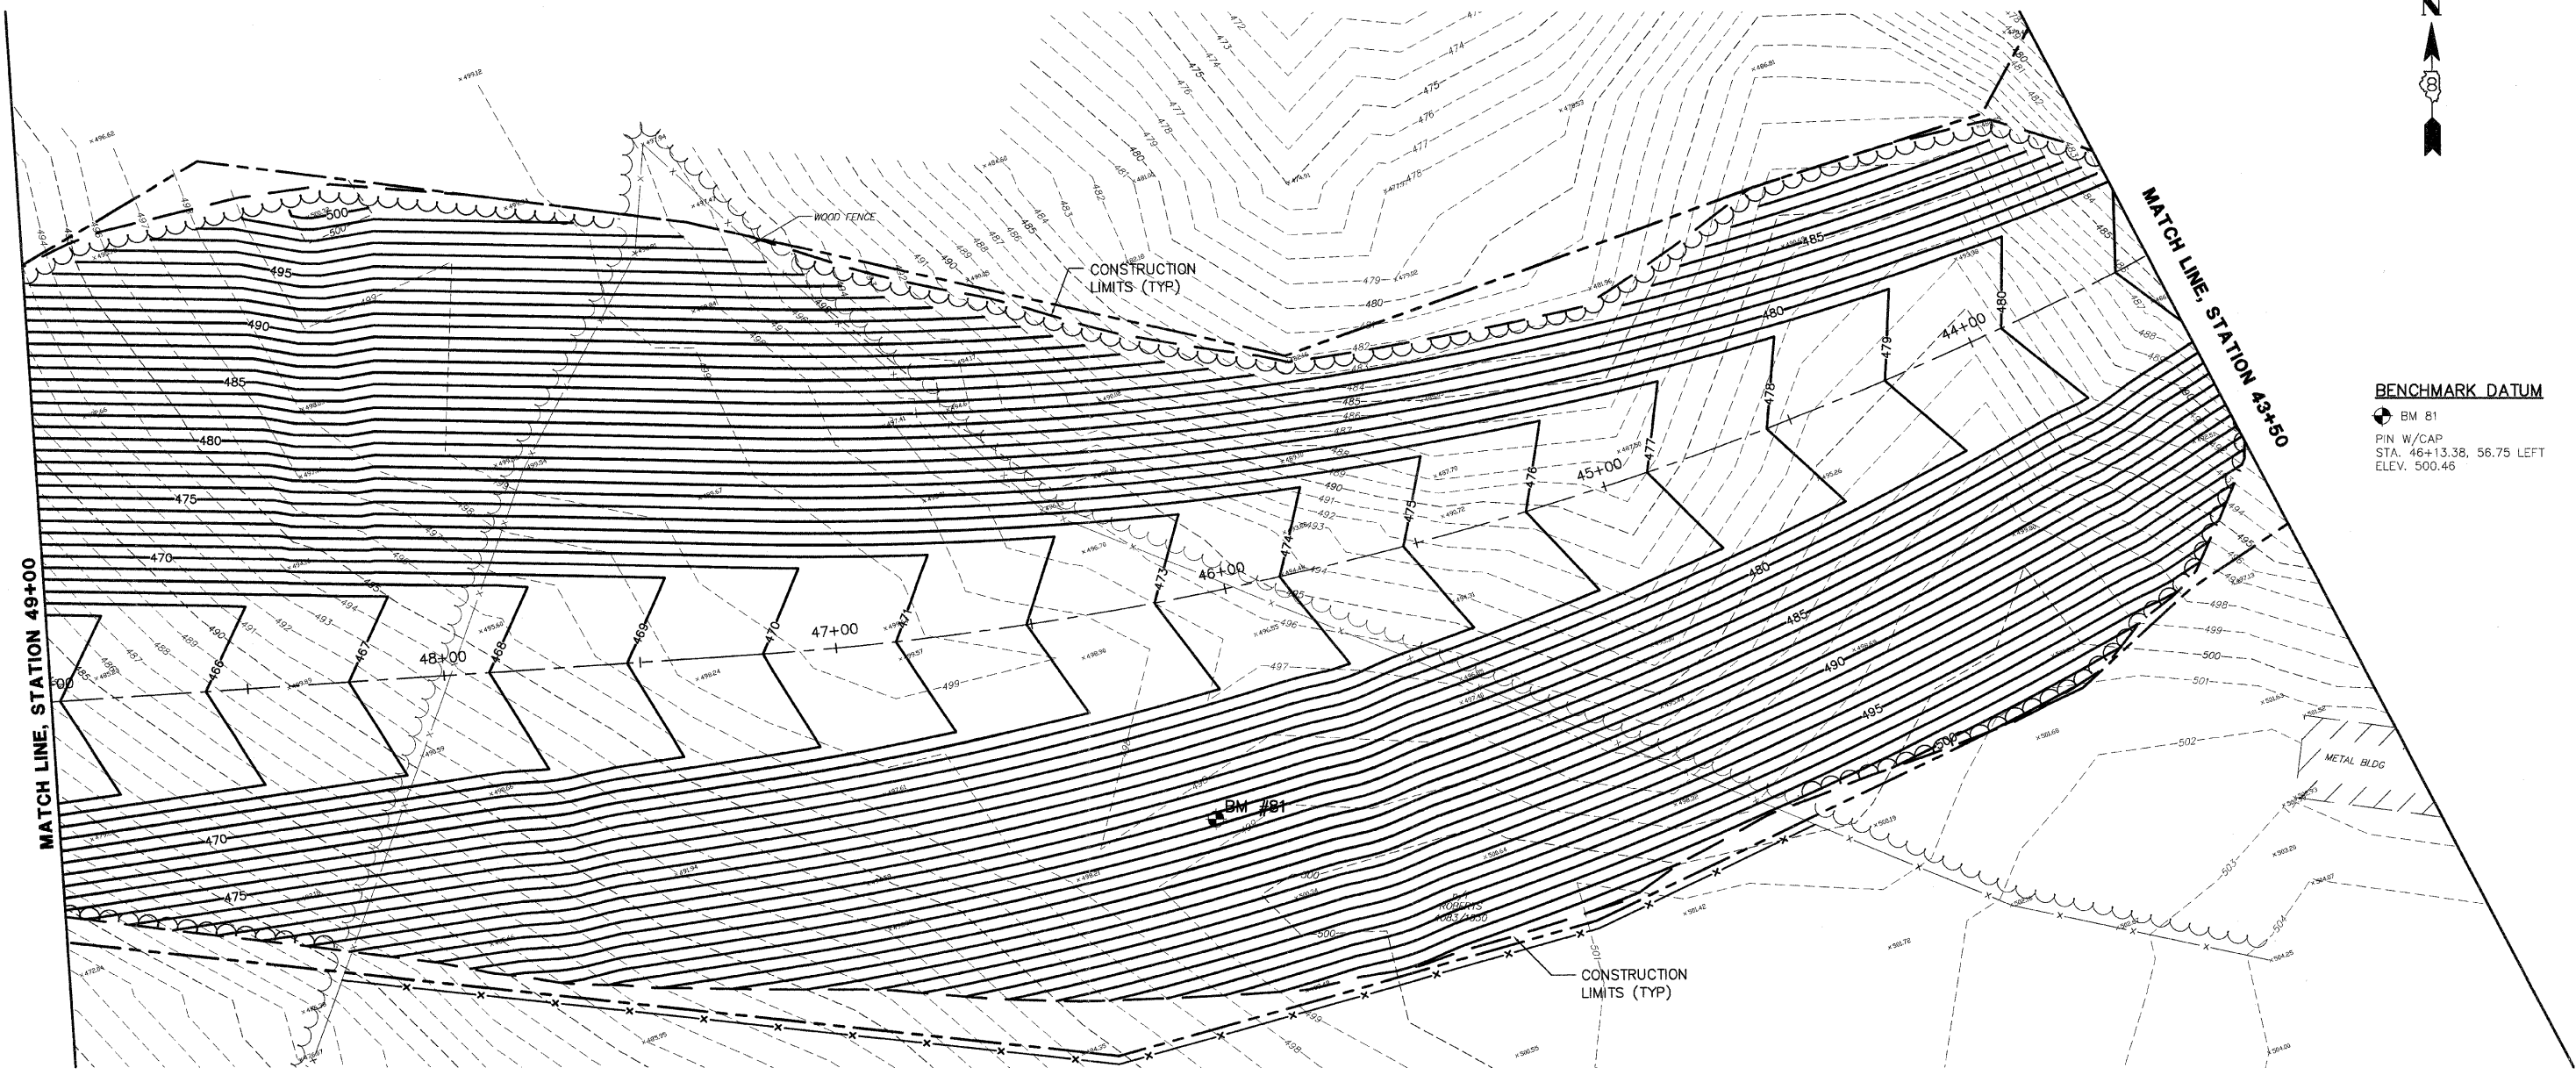


BENCHMARK DATUM
 BM 81
 PIN W/CAP
 STA. 46+13.38, 56.75 LEFT
 ELEV. 500.46

MATCH LINE, STATION 49+00

MATCH LINE, STATION 43+50

REVISED 1-6-09

 

REVISIONS	
NAME	DATE

ILLINOIS DEPARTMENT OF TRANSPORTATION
GRADING PLAN
 STA. 43+50 TO 49+00
 FAU ROUTE 8959
 SECTION 05-00016-03-BR
 COUNTY MADISON
 DRAWN BY: R.A.W.