

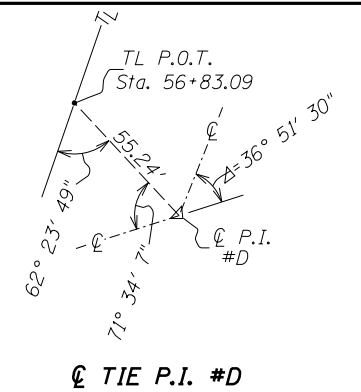



See Traffic Control for
Fremont Street, Sheet 9.

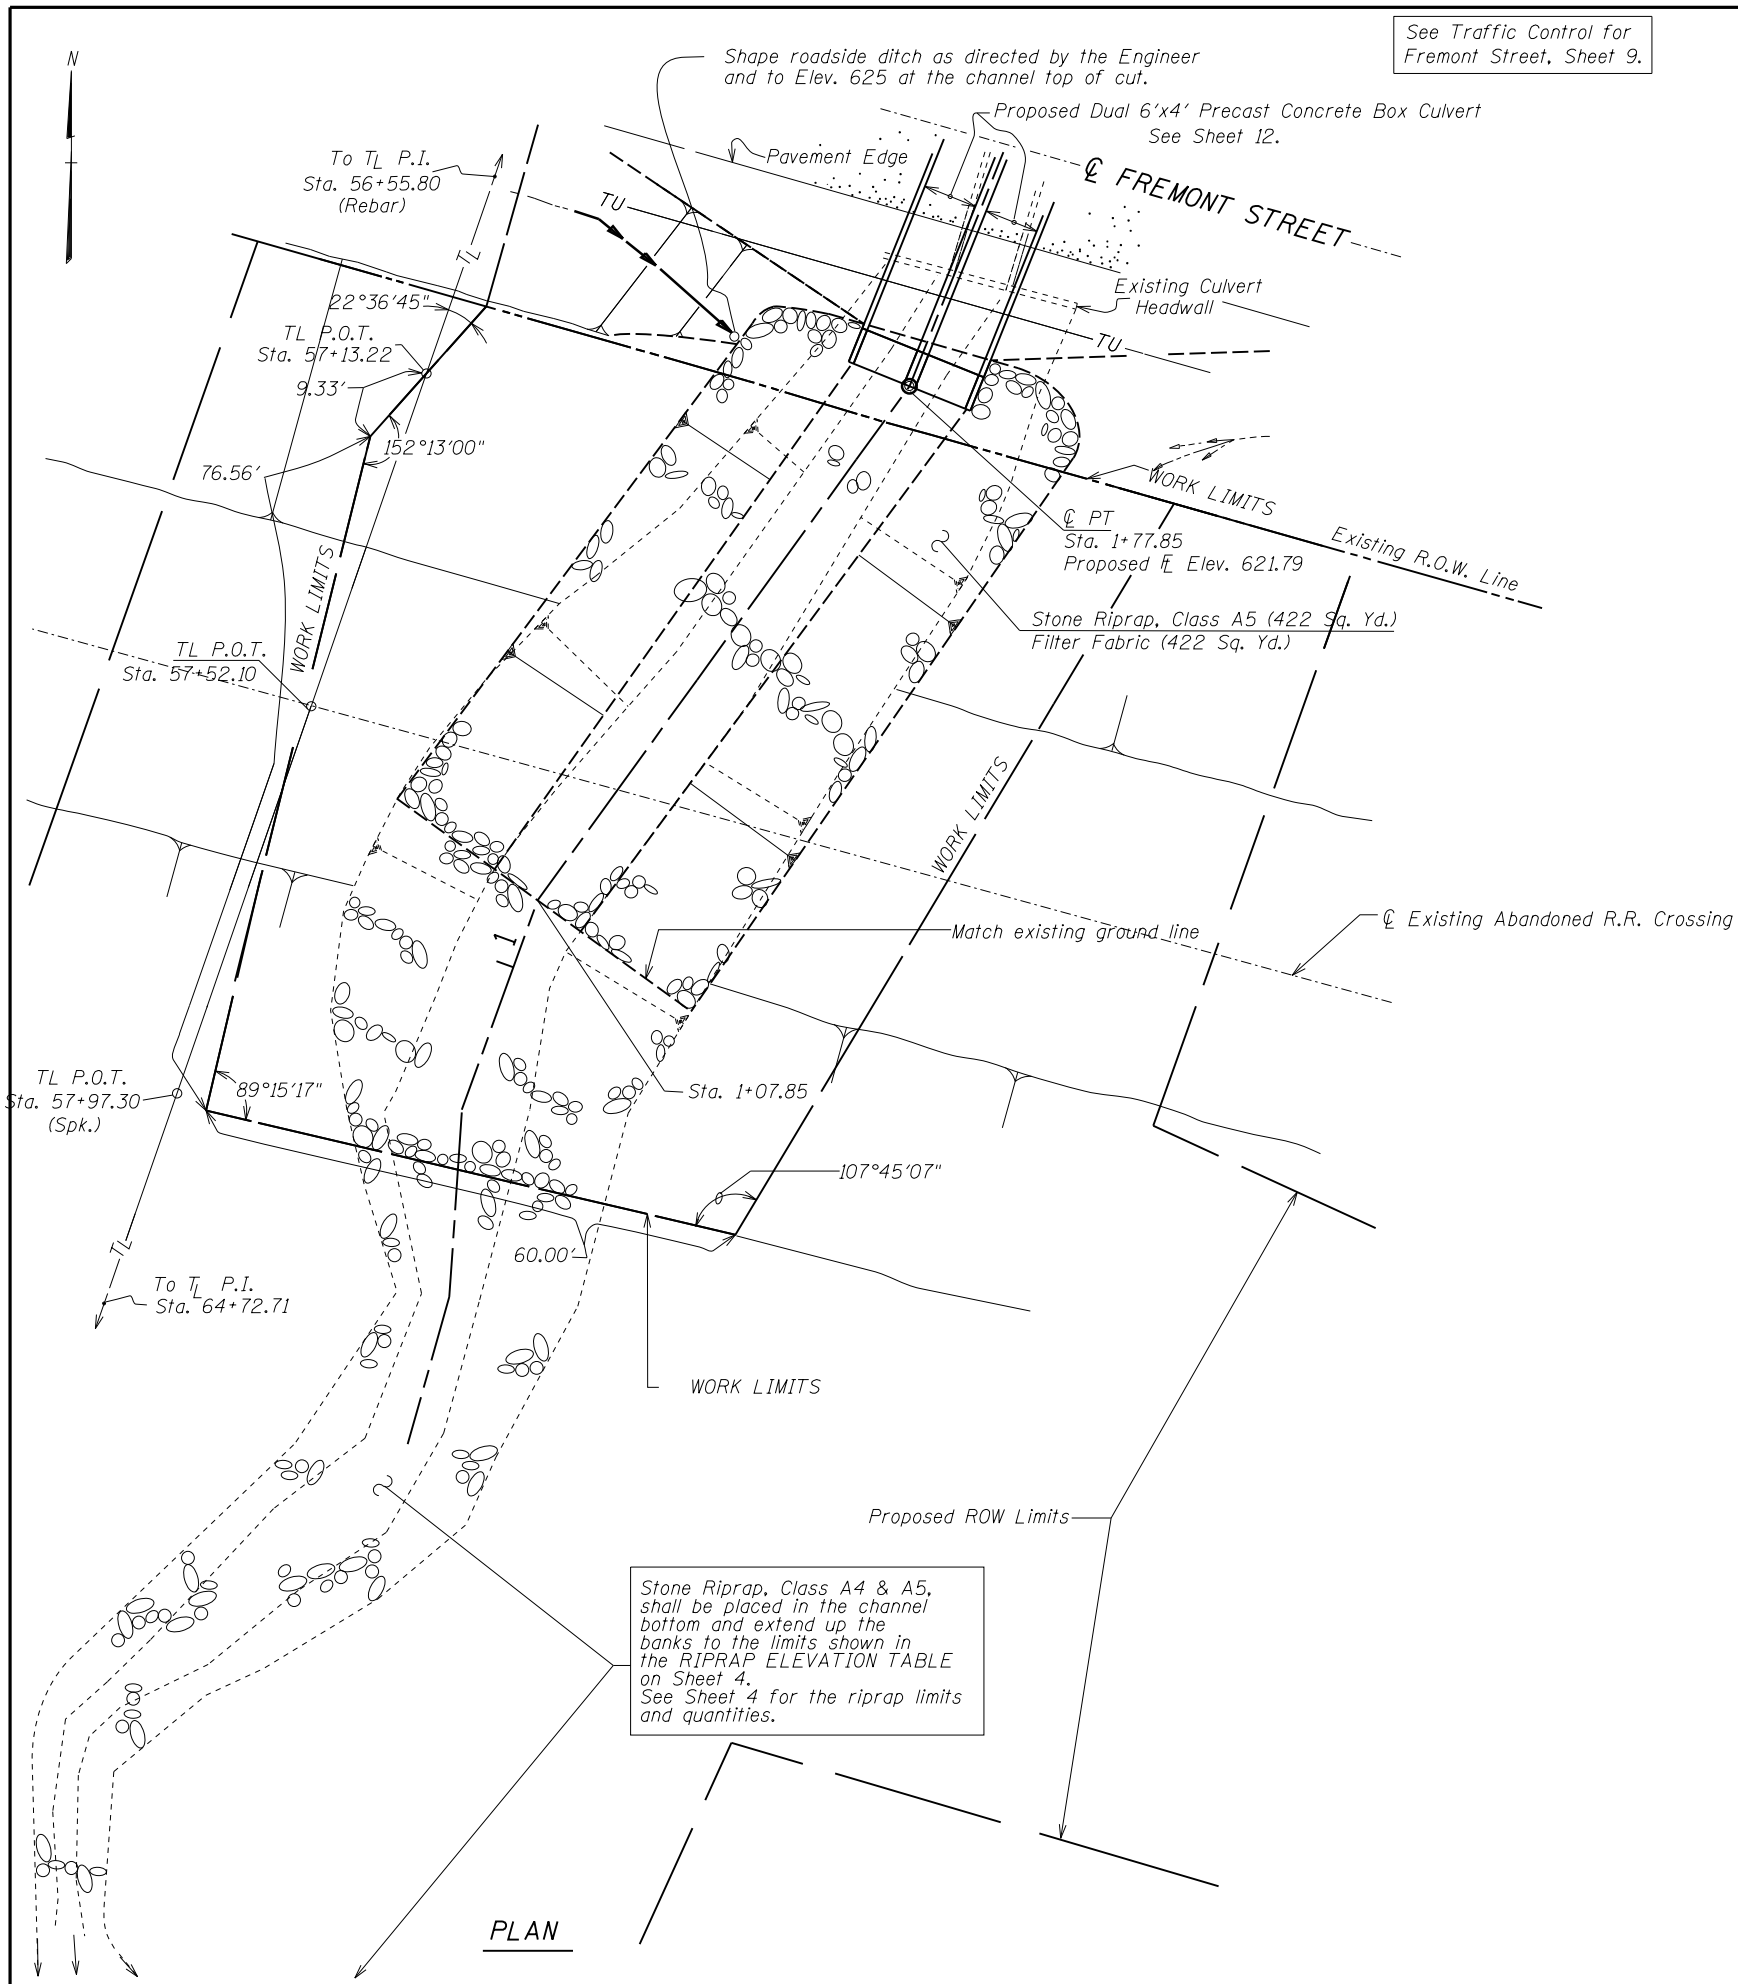


TIE P.I. #D

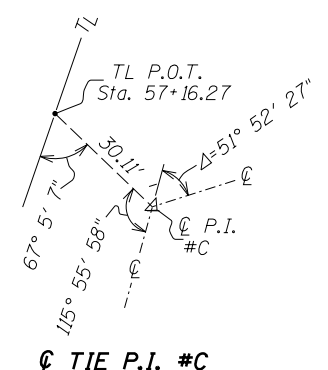

TIE P.I. #C

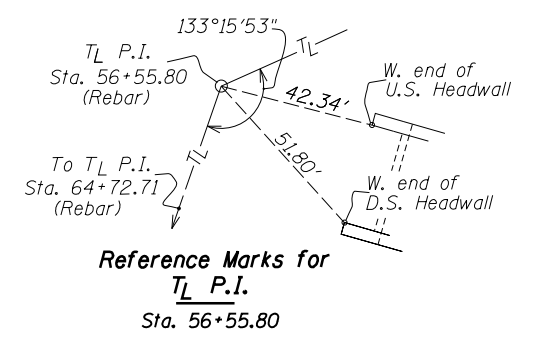

Reference Marks for
TIE P.I.
Sta. 56+55.80

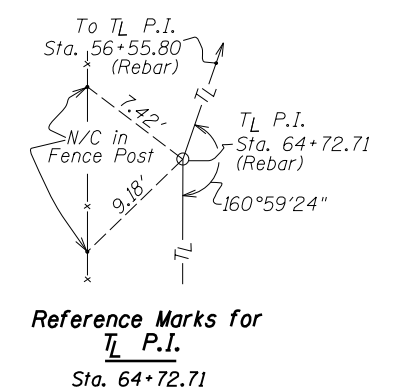

Reference Marks for
TIE P.I.
Sta. 64+72.71

***BILL OF MATERIAL**

CHANNEL EXCAVATION	CU YD	82
SEEDING, MULCHING AND FERTILIZING	ACRE	0.07
TEMPORARY EROSION CONTROL SEEDING	POUND	7
STONE RIPRAP, CLASS A5	SQ YD	422
FILTER FABRIC	SQ YD	422

* For work within WORK LIMITS, this sheet only.

Designed By GMS checked By TMM
 Drawn By SIN checked By RLP
 O:\OwrProj\mpl\Projects\ASHLAND\Plan Sheets\sheet 13.dgn
 5:35:47 PM
 12/13/2012

PLAN