
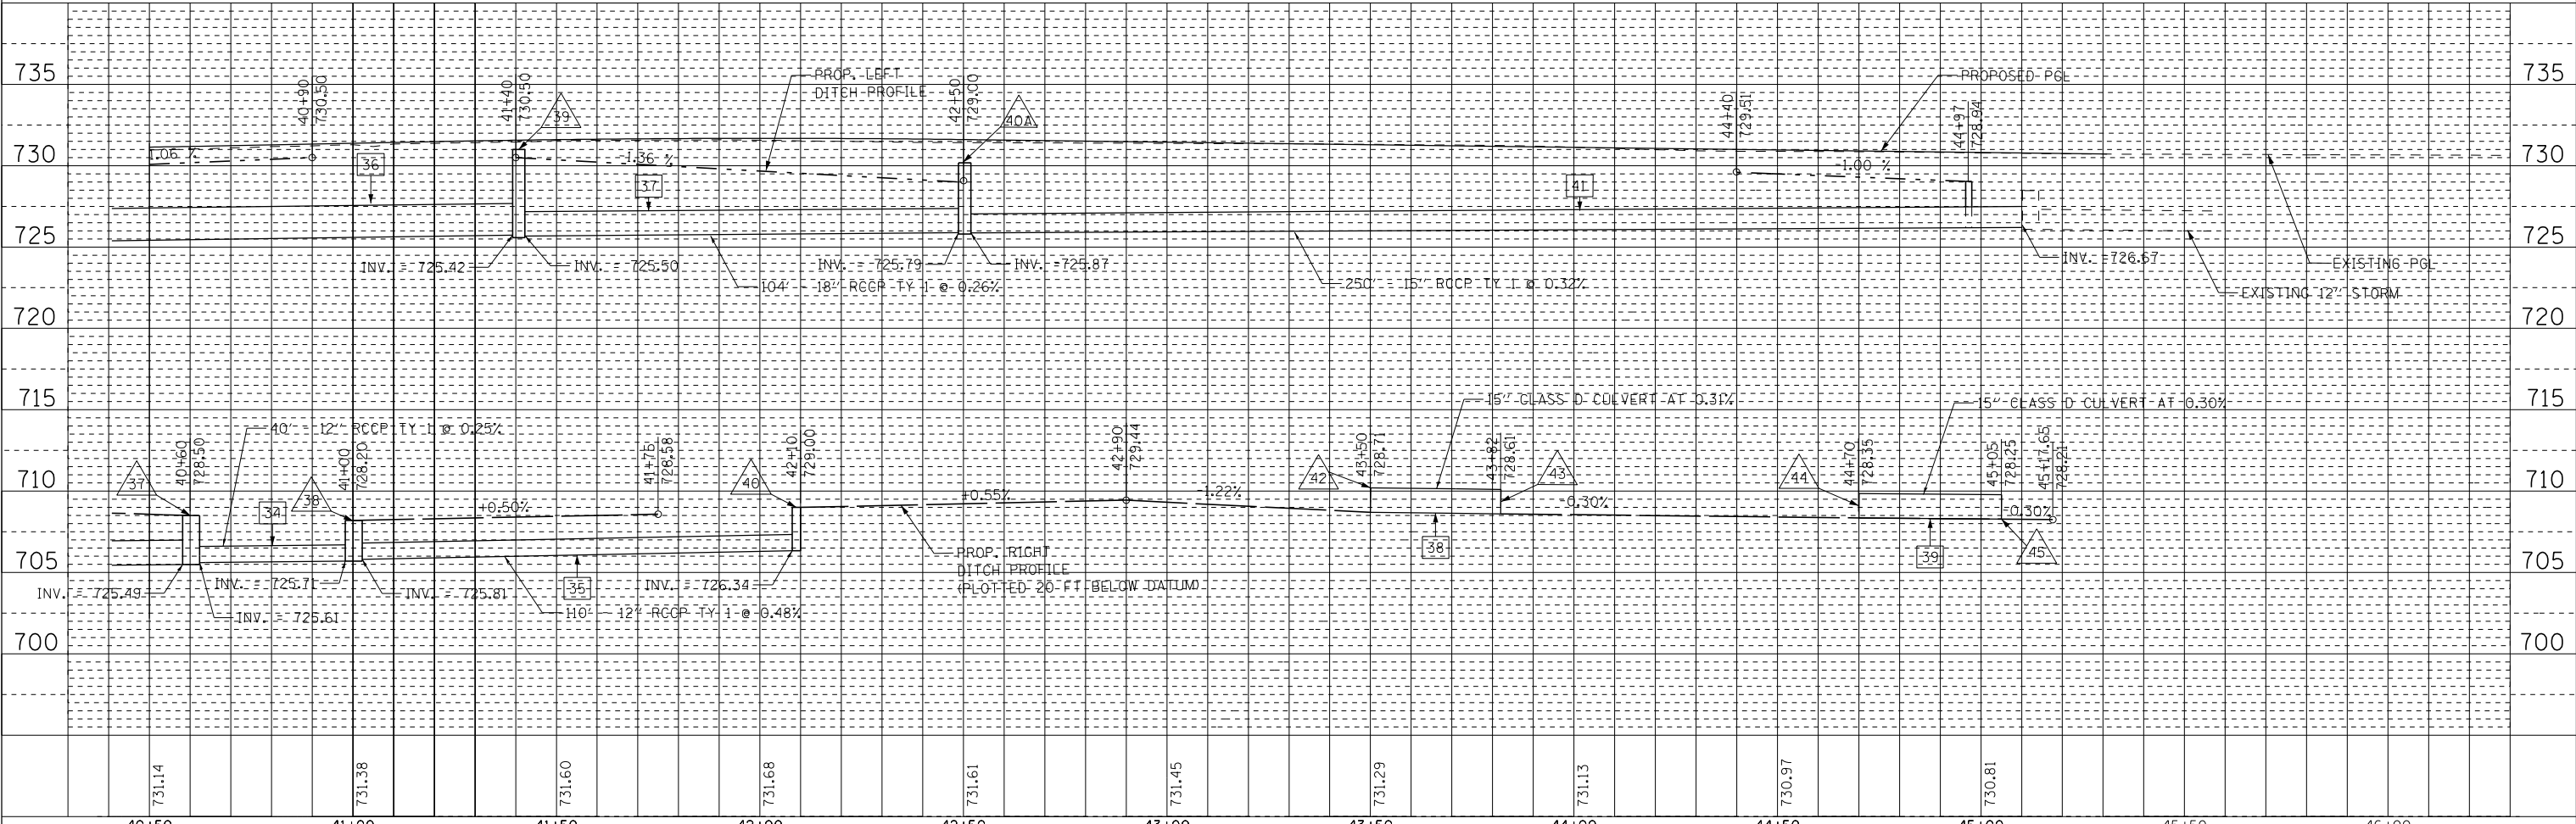


PLAN	SURVEYED	DATE
	PLOTTED	BY
	ALIGNED	
	CHECKED	
	NO. 1	
	FILE NAME	

PROFILE	SURVEYED	DATE
	PLOTTED	BY
	GRADES CHECKED	
	STRUCTURE NOTATIONS CHECKED	
	NO. 1	

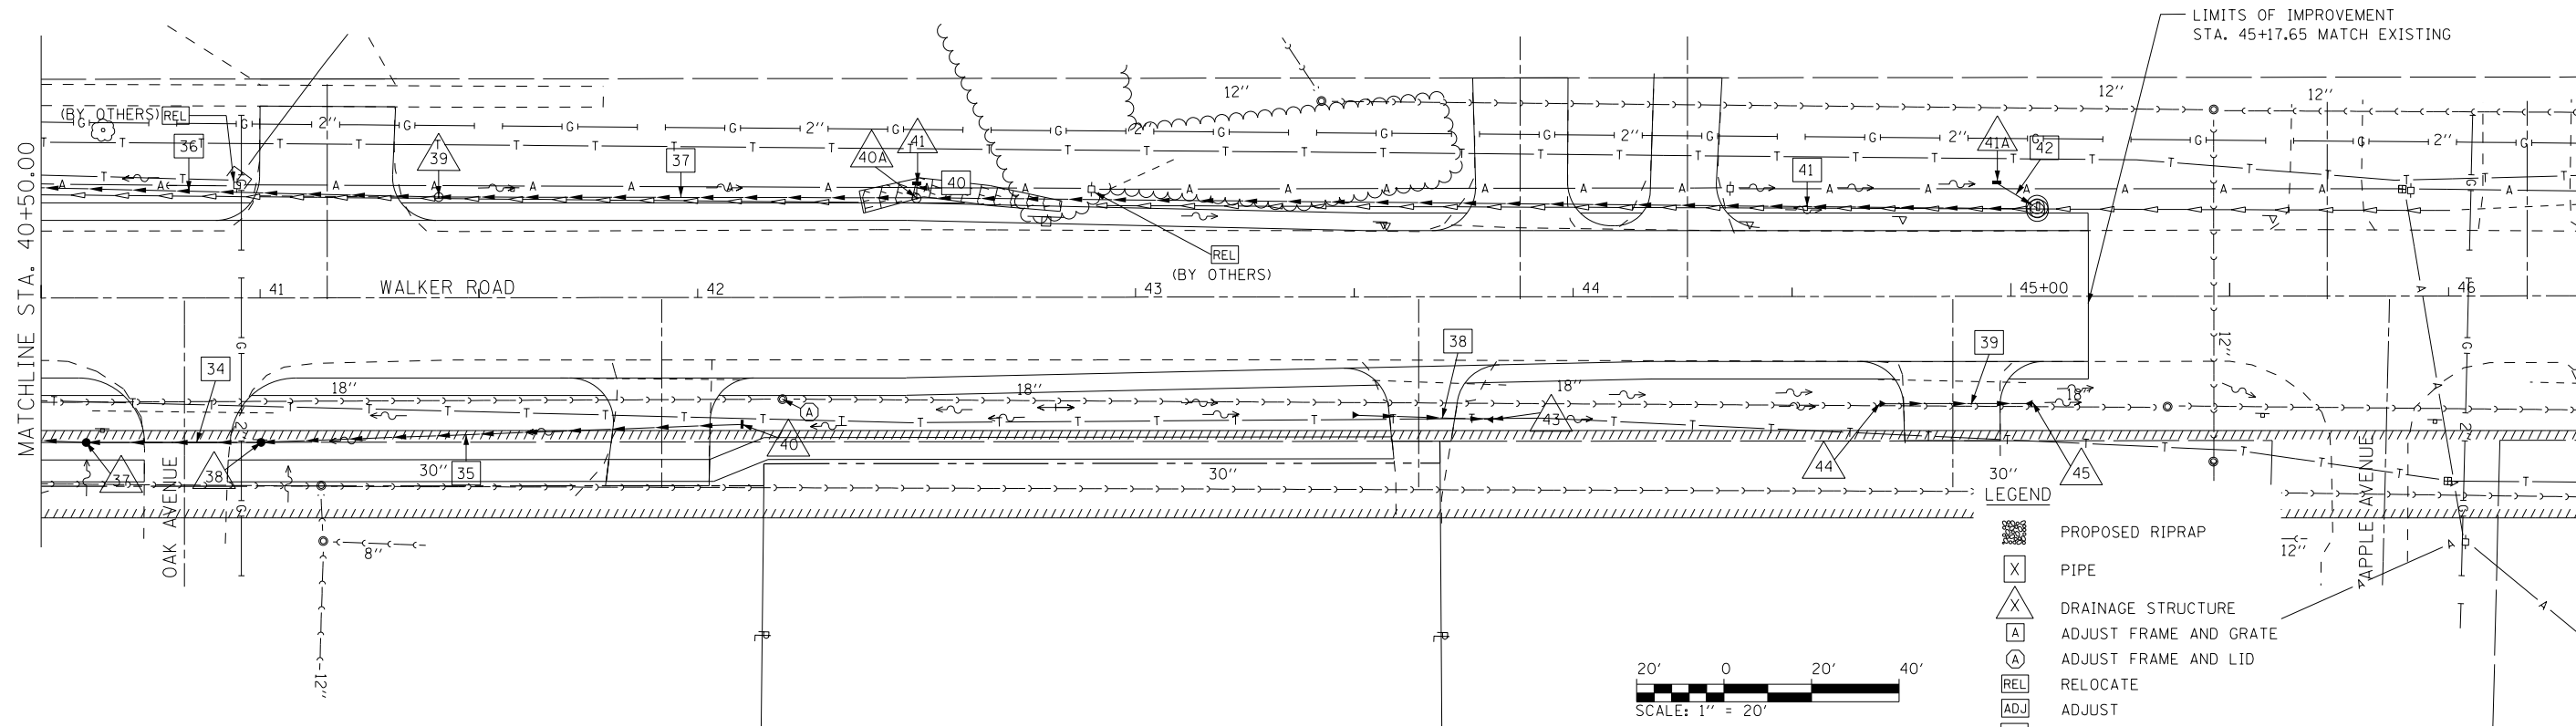

FILE NAME =	USER NAME = r9e11	DESIGNED -	REVISED -	STATE OF ILLINOIS DEPARTMENT OF TRANSPORTATION	DRAINAGE PLAN AND PROFILE WALKER ROAD	F.A. R.E.	SECTION	COUNTY	TOTAL SHEETS	SHEET NO.
FILEL		DRAWN -	REVISED -			1587	3098-R	COOK	95	45
		CHECKED -	REVISED -			CONTRACT NO. 60L79				
		DATE -	REVISED -			ILLINOIS FED. AID PROJECT				