



PLAN	SURVEYED	DATE
	PLOTTED	BY
	ALIGNED	
	CHECKED	
	NO. _____	
	FILE NAME	

PROFILE	SURVEYED	DATE
	PLOTTED	BY
	GRADES CHECKED	
	STRUCTURE NOTATIONS OK'D	
	NO. _____	
	FILE NAME	

FILE NAME = D:\ENR\3-dht-dm\enr-ut101.dgn
 MODEL DRIVER = V8L.PDF_11x17.pltcf9

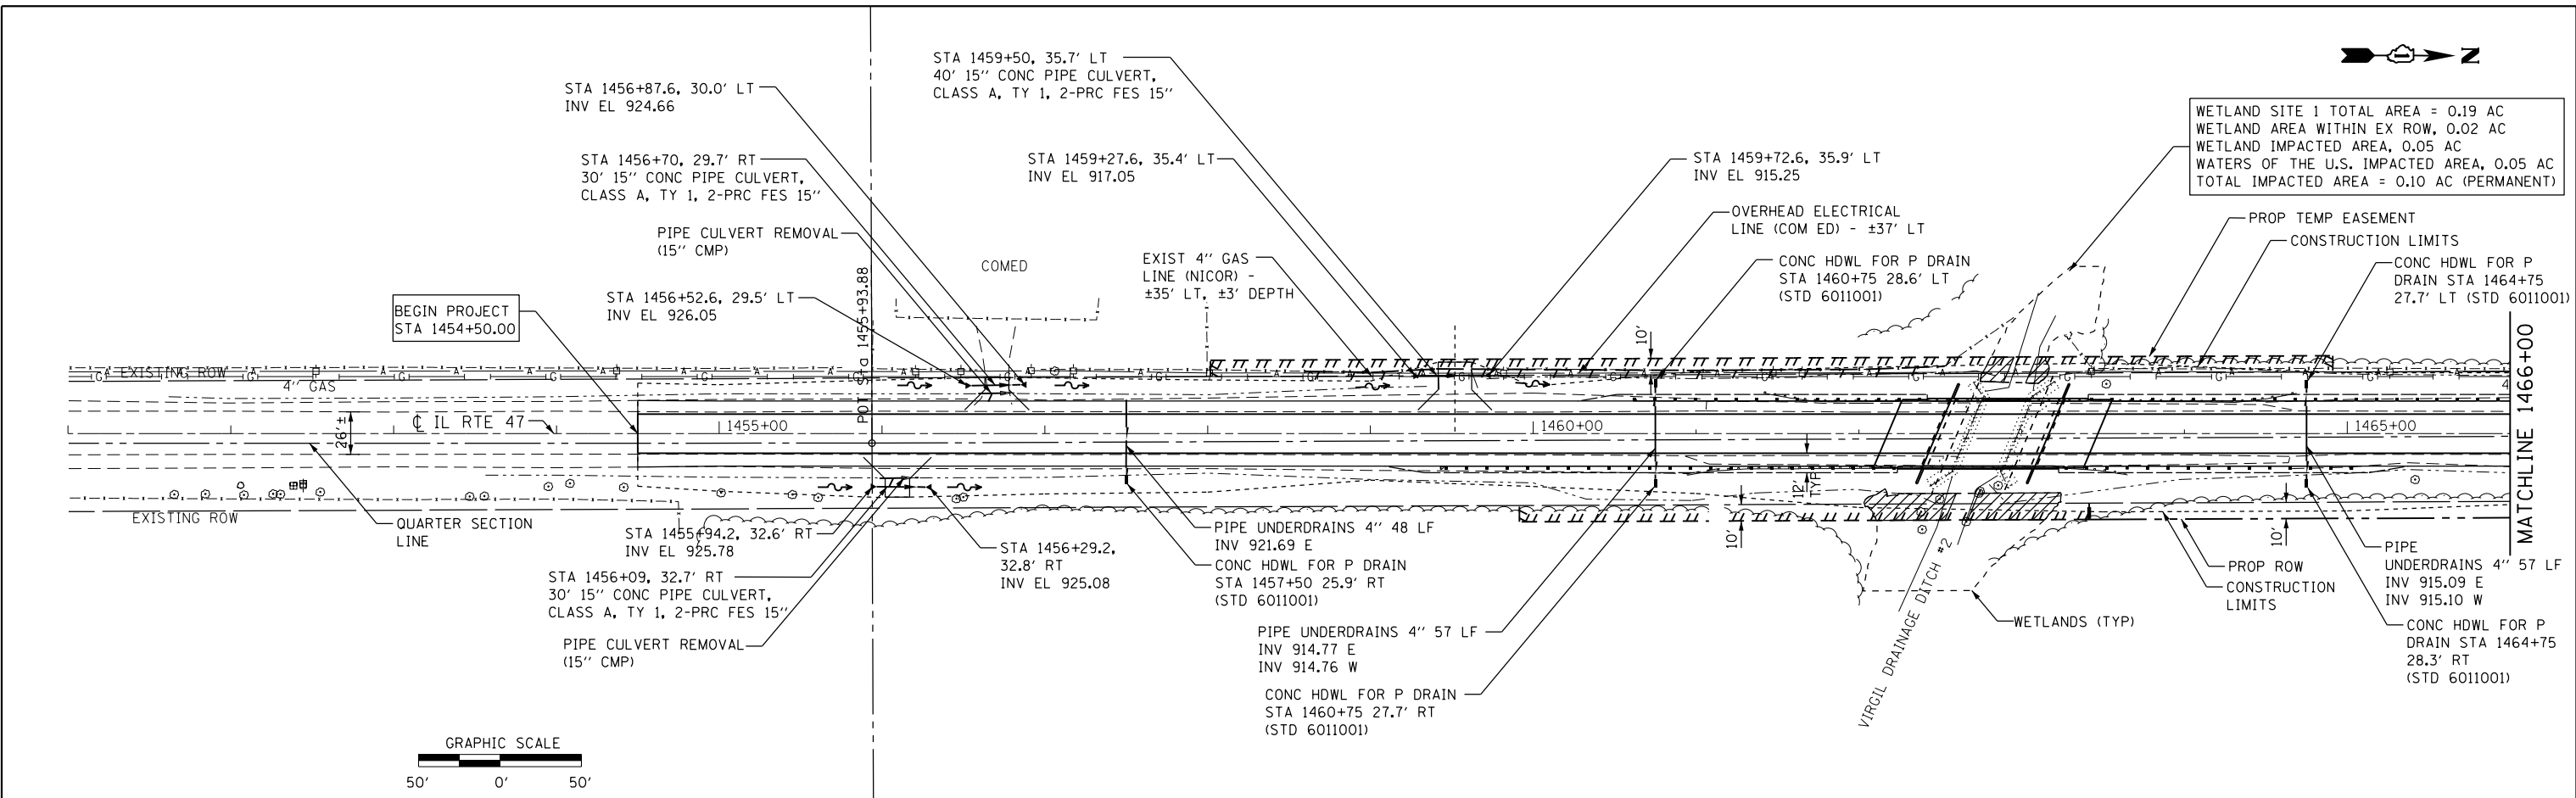

WETLAND SITE 1 TOTAL AREA = 0.19 AC
 WETLAND AREA WITHIN EX ROW, 0.02 AC
 WETLAND IMPACTED AREA, 0.05 AC
 WATERS OF THE U.S. IMPACTED AREA, 0.05 AC
 TOTAL IMPACTED AREA = 0.10 AC (PERMANENT)

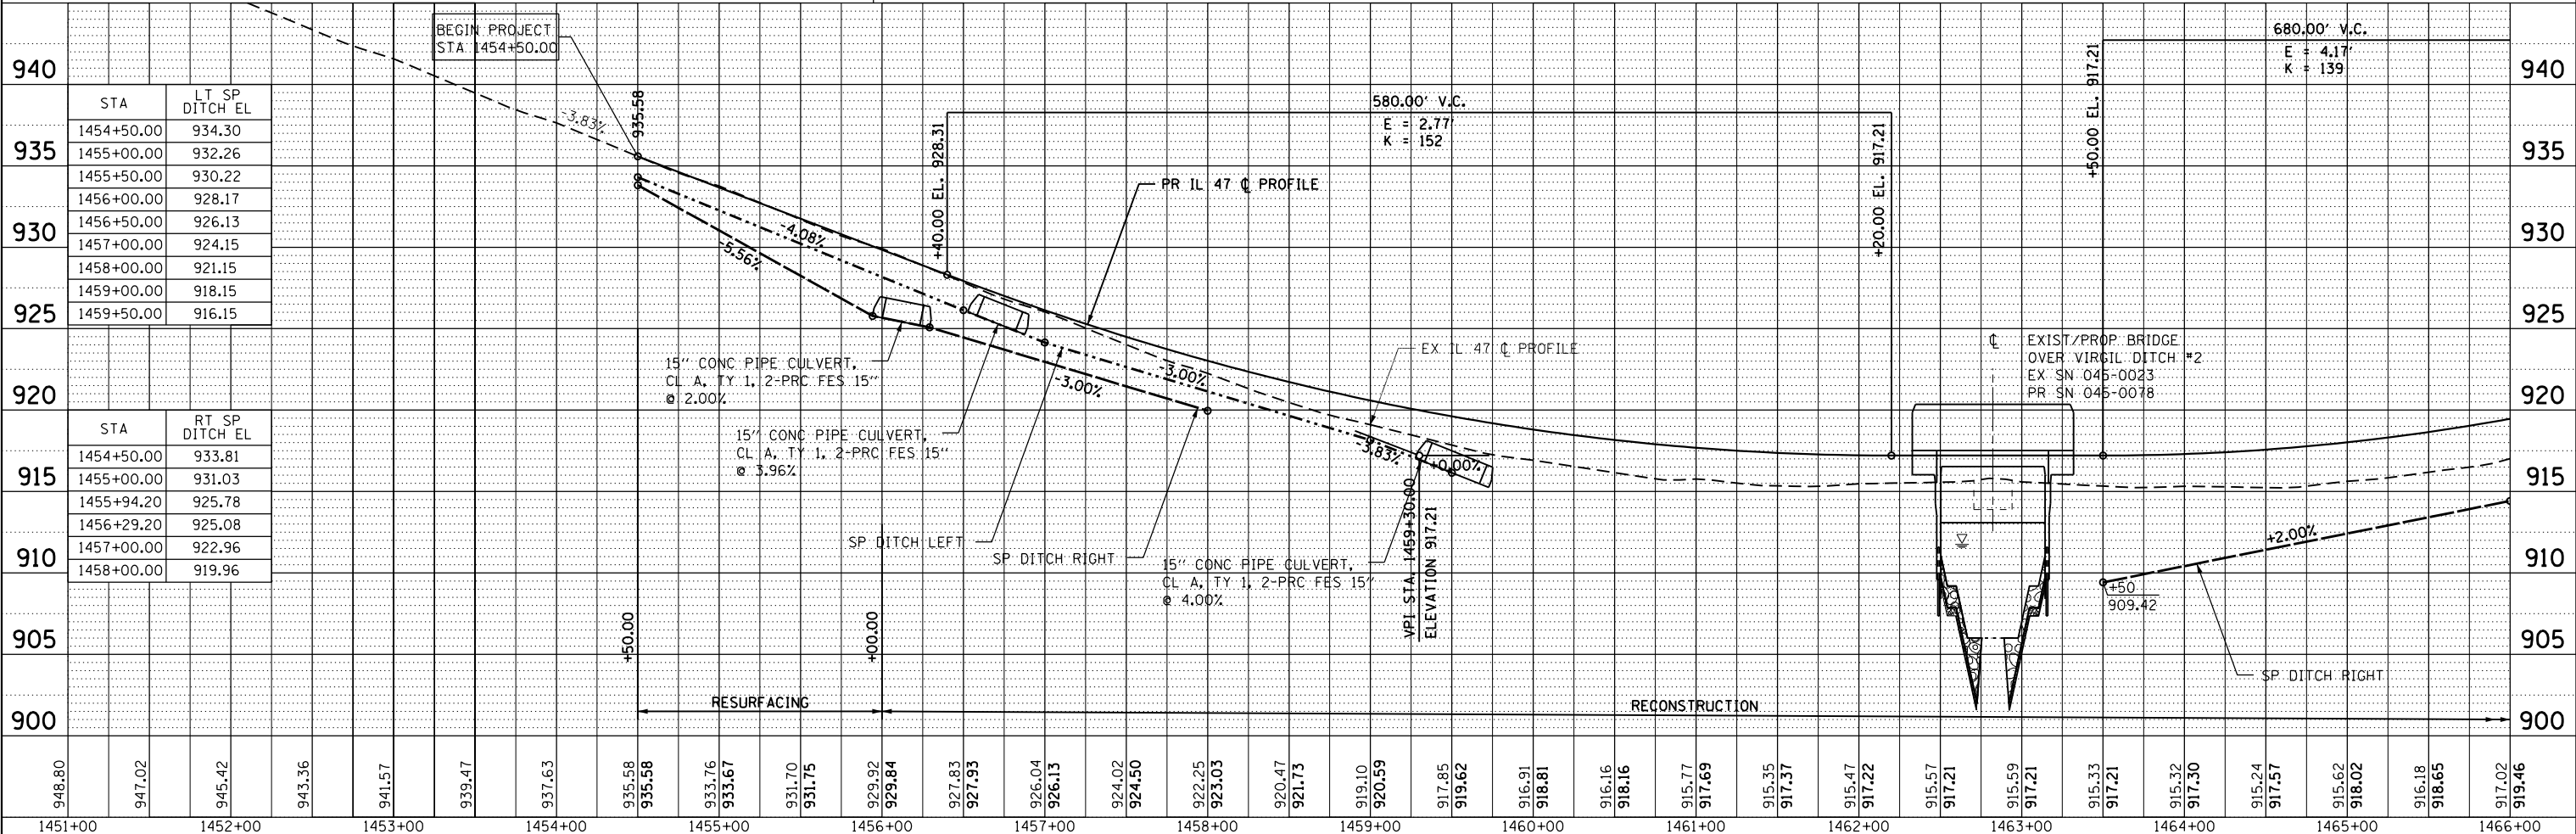

948.80	947.02	945.42	943.36	941.57	939.47	937.63	935.58	933.76	933.67	931.70	931.75	929.92	929.84	927.83	927.93	926.04	926.13	924.02	924.50	922.25	923.03	920.47	921.73	919.10	920.59	917.85	919.62	916.91	918.81	916.16	918.16	915.77	917.69	915.35	917.37	915.47	917.22	915.57	917.21	915.59	917.21	915.33	917.21	915.32	917.30	915.24	917.57	915.62	918.02	916.18	918.65	917.02	919.46
1451+00	1452+00	1453+00	1454+00	1455+00	1456+00	1457+00	1458+00	1459+00	1460+00	1461+00	1462+00	1463+00	1464+00	1465+00	1466+00																																						

QUIGG ENGINEERING INC

USER NAME = mmann	DESIGNED - MCV	REVISED -
	DRAWN - CMM	REVISED -
	CHECKED - MTM	REVISED -
	DATE - 10/12	REVISED -

STATE OF ILLINOIS
DEPARTMENT OF TRANSPORTATION

IL ROUTE 77 OVER VIRGIL DITCH #2
DRAINAGE AND UTILITY PLAN

F.A.P. RTE. 326	SECTION 106X-B	COUNTY KANE	TOTAL SHEETS 87	SHEET NO. 26
CONTRACT NO. 60N13				

SCALE: 1"=50' SHEET NO. 1 OF 3 SHEETS STA. 1452+00 TO STA. 1466+00

ILLINOIS FED. AID PROJECT