
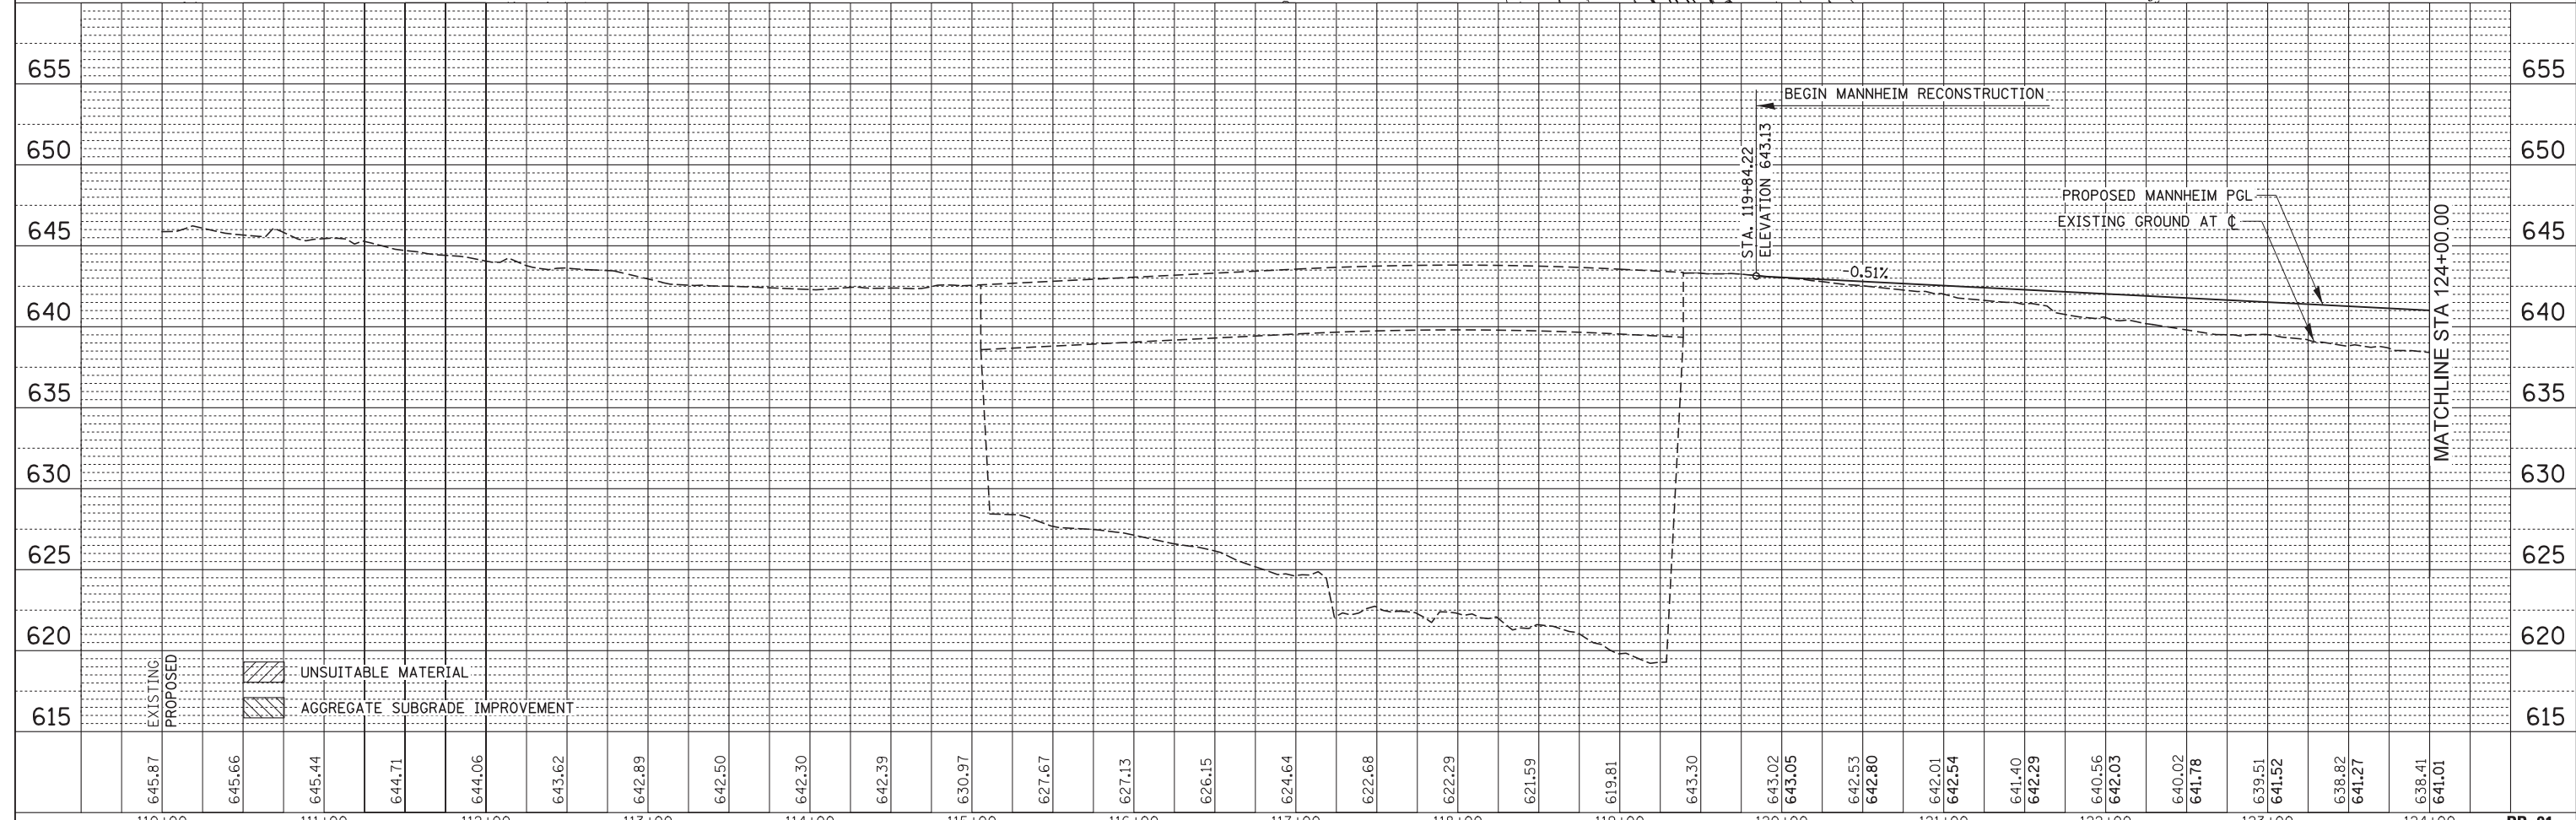


| | | | |
|------|-----------|----|------|
| PLAN | SURVEYED | BY | DATE |
| | PLOTTED | | |
| | CHECKED | | |
| | DESIGNED | | |
| | NO. _____ | | |

| | | | |
|---------|-----------|----|------|
| PROFILE | SURVEYED | BY | DATE |
| | PLOTTED | | |
| | CHECKED | | |
| | DESIGNED | | |
| | NO. _____ | | |

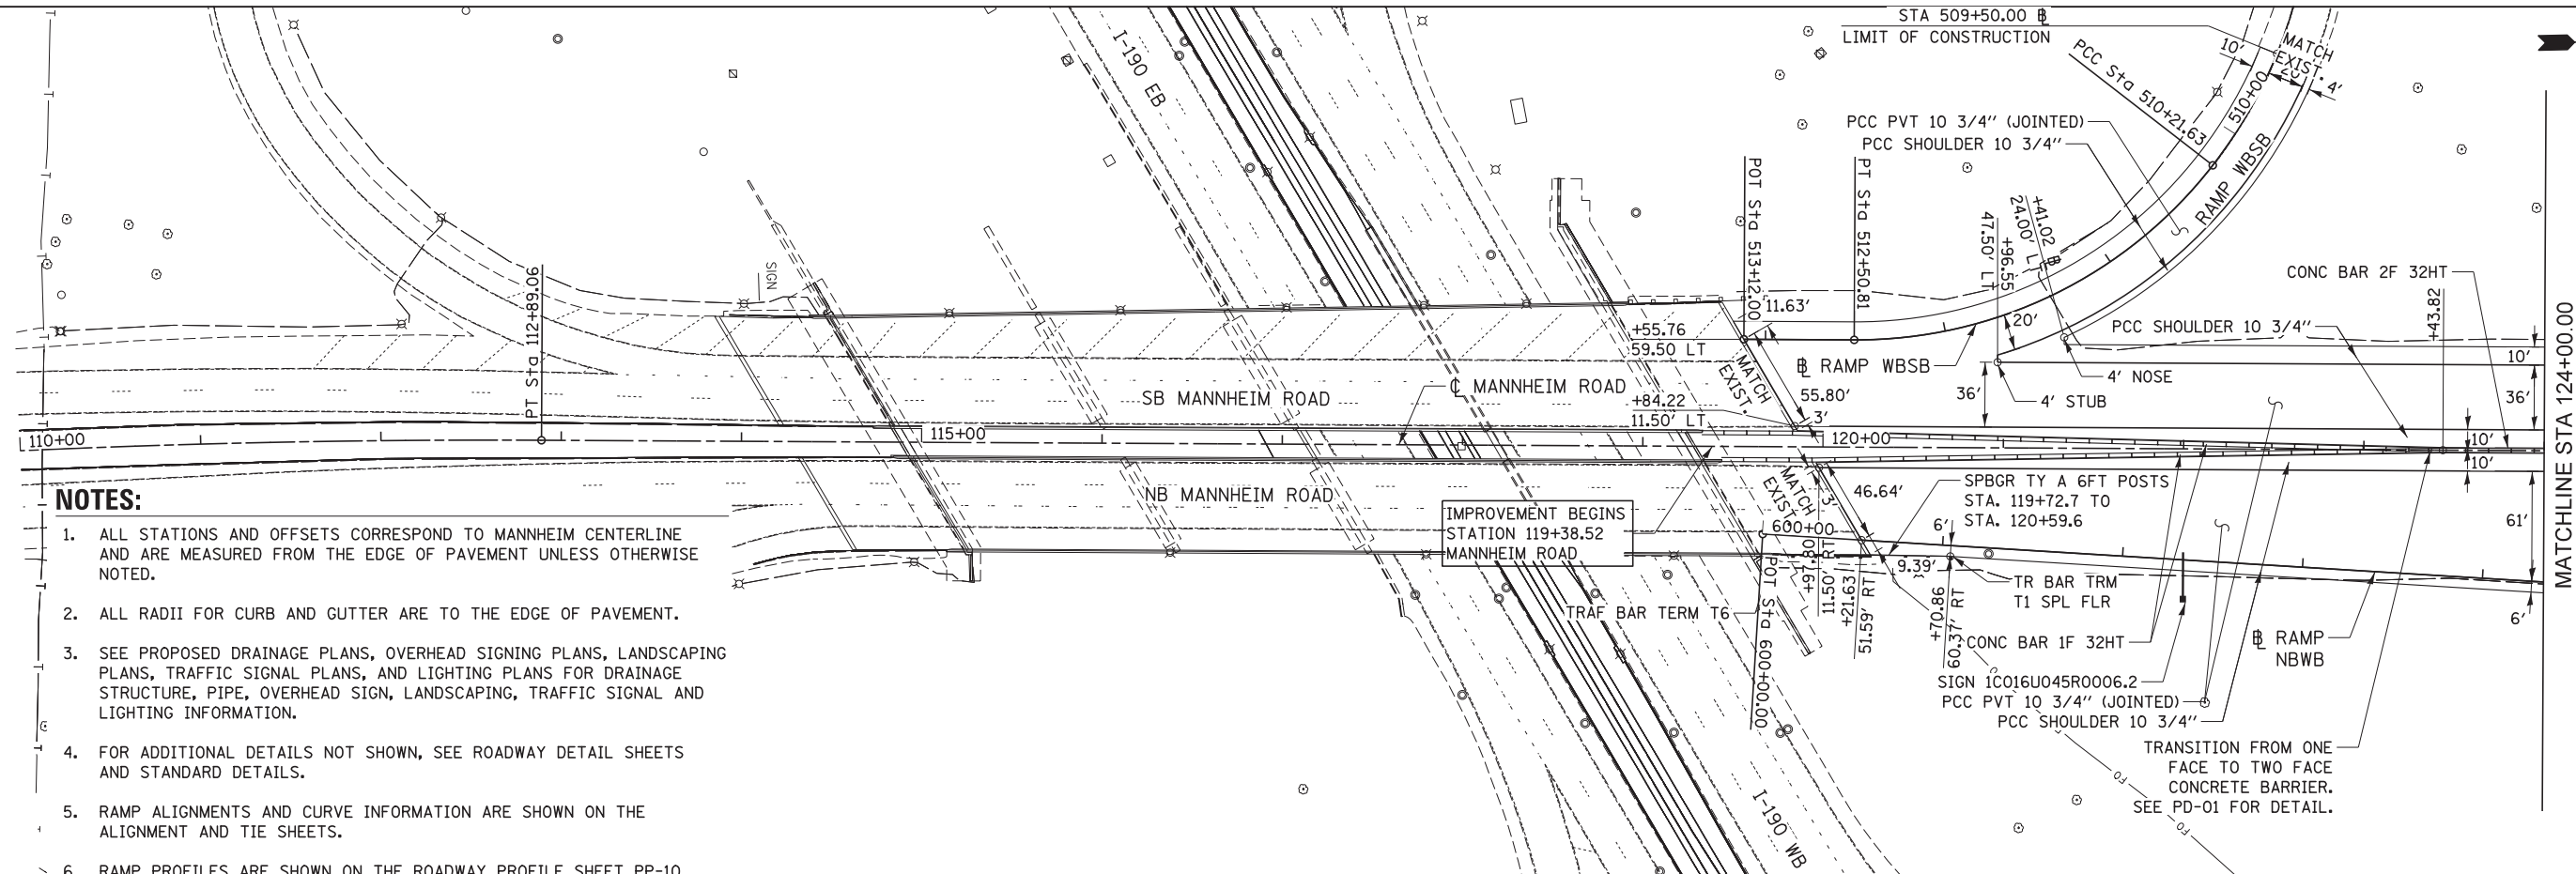

USER NAME = micosir
 DESIGNED LLS/MMK
 DRAWN MMK
 CHECKED LLS
 DATE 10/19/12

REVISD -
 REVISD -
 REVISD -
 REVISD -

**STATE OF ILLINOIS
 DEPARTMENT OF TRANSPORTATION**

**PLAN AND PROFILE
 MANNHEIM ROAD**

SCALE: 1" = 50' SHEET NO. 1 OF 10 SHEETS STA. BOP TO STA. 124+00.00

| | | | | |
|--------------------|----------|--------|--------------|-----------|
| F.A.P. RTE. | SECTION | COUNTY | TOTAL SHEETS | SHEET NO. |
| 330 | 0105-WRS | COOK | 537 | 60 |
| CONTRACT NO. 60P35 | | | | |