
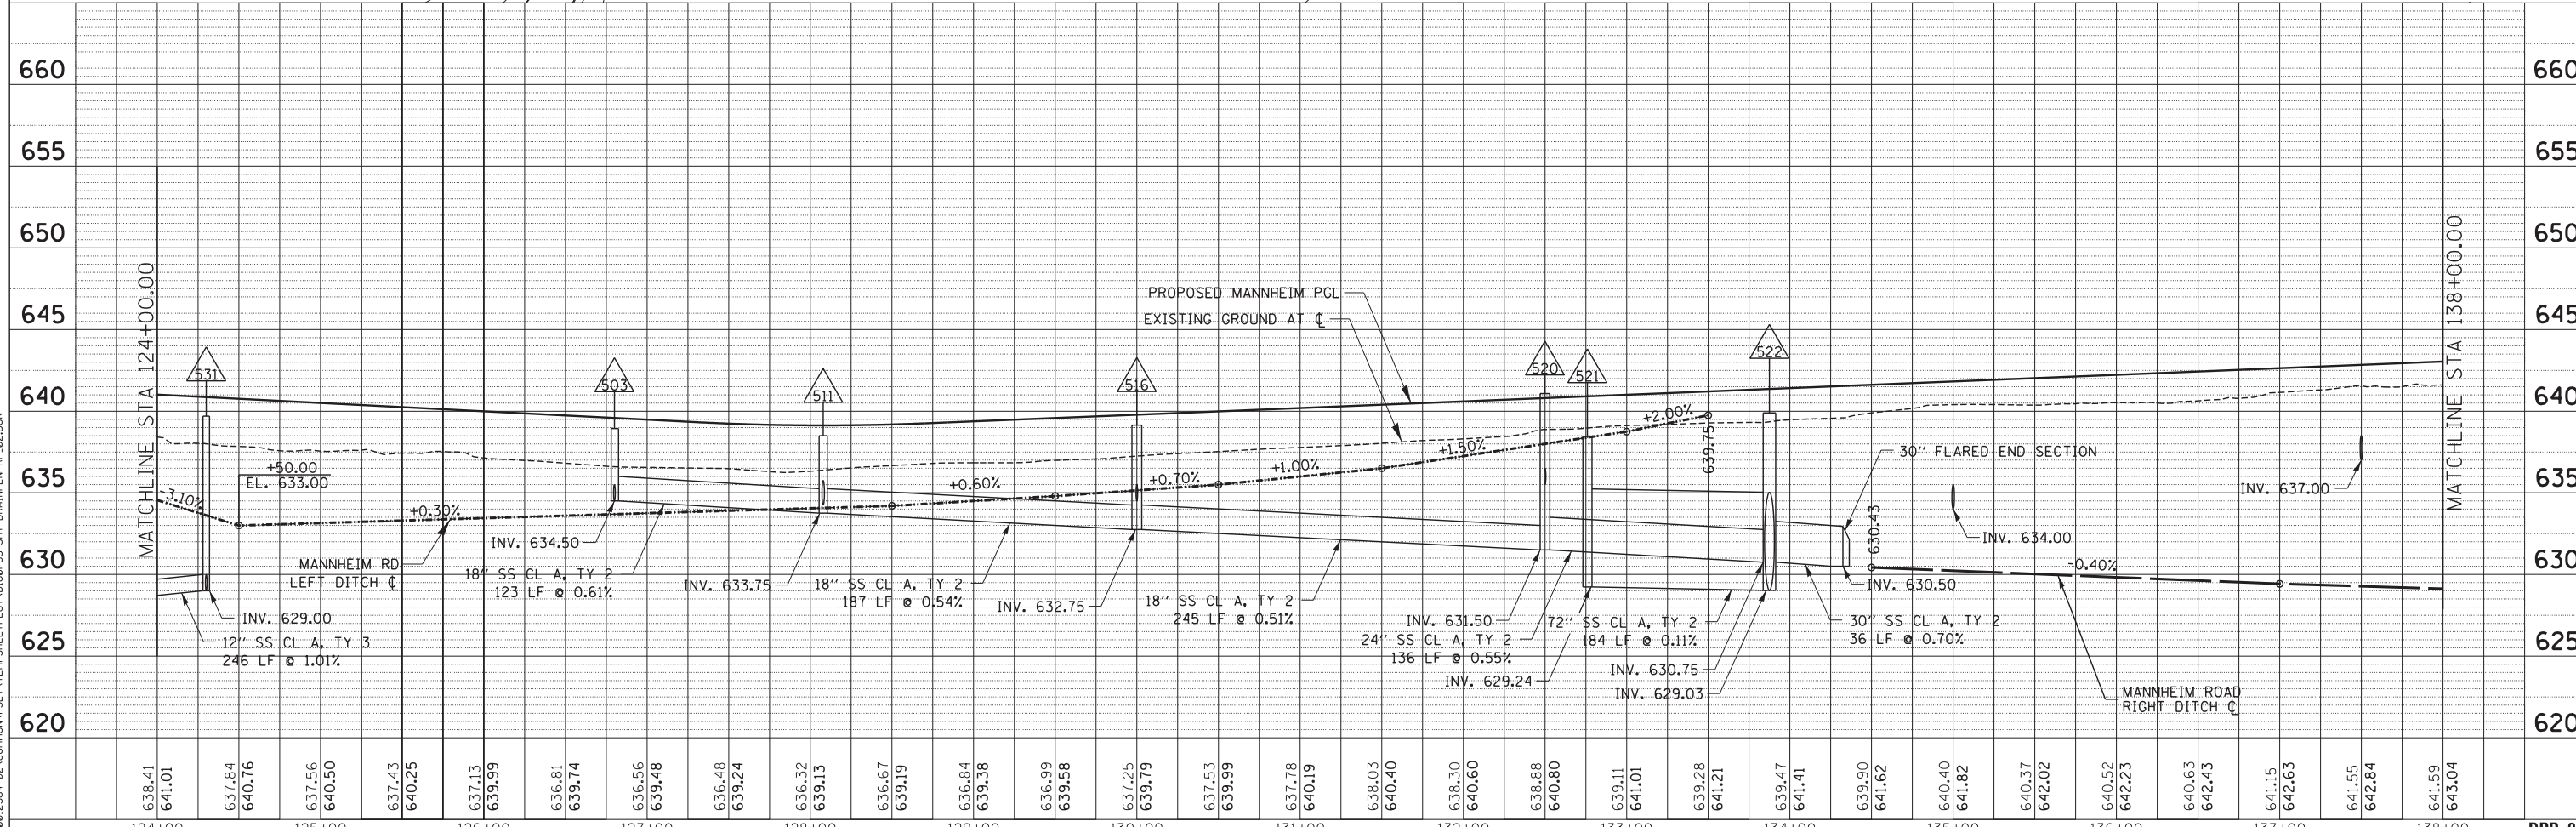


| | | |
|------|----------|------|
| PLAN | SURVEYED | DATE |
| | PLOTTED | BY |
| | CHECKED | |
| | ALIGNED | |
| | FILED | |
| | NO. | |
| | NO. | |

| | | |
|---------|----------|------|
| PROFILE | SURVEYED | DATE |
| | PLOTTED | BY |
| | CHECKED | |
| | ALIGNED | |
| | FILED | |
| | NO. | |
| | NO. | |

10-05-2012 14:51:00
 BSLZFK61
 F:\DDE\EXP\CH\80025894-02\COMMON\PRE\TEMP\TEMP\PLT\01060395-SHT-DRAIN\PRF_02.DGN

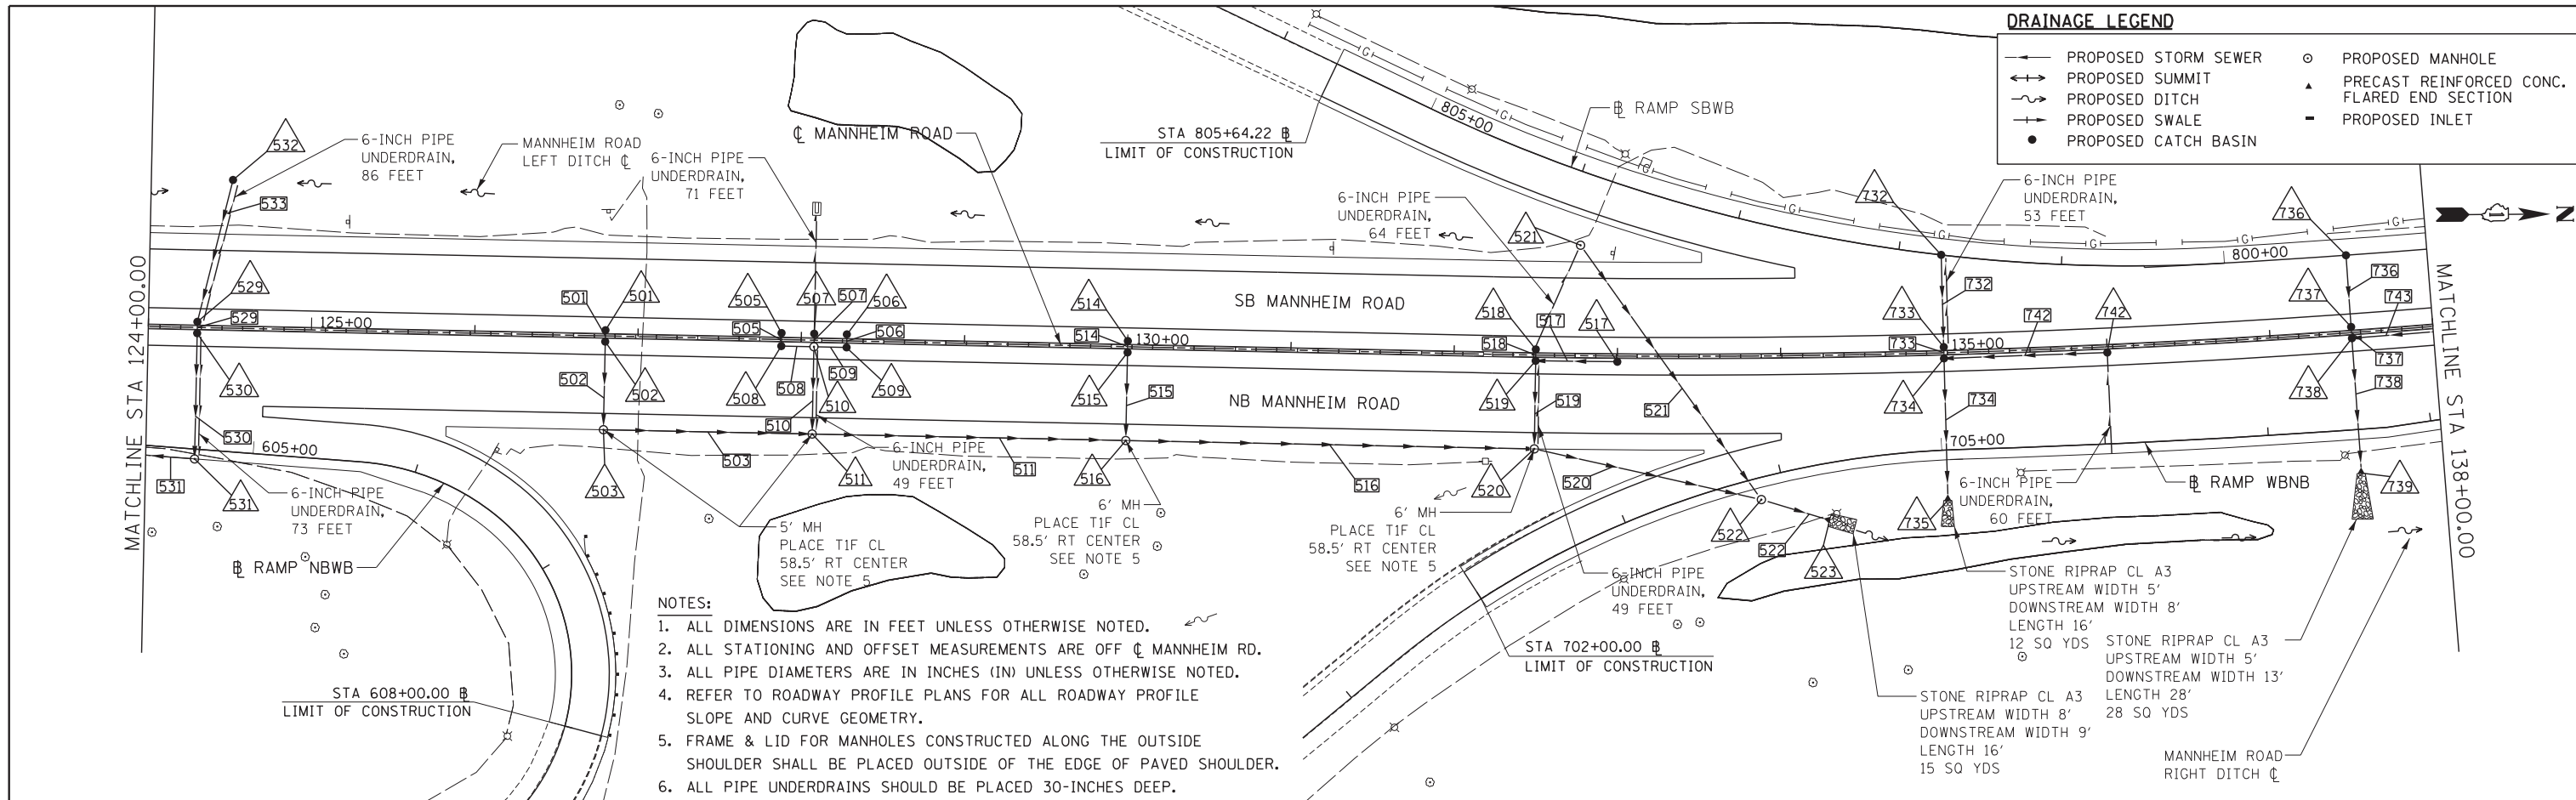

| | | | | | | | | | | | |
|----------------------|--------------------|-----------------|-----------|---|---|------|-----------|---------|--------|--------------|-----------|
| FILE NAME = | USER NAME = *USER* | DESIGNED - TKL | REVISED - | STATE OF ILLINOIS DEPARTMENT OF TRANSPORTATION | PROPOSED DRAINAGE MANNHEIM ROAD PLAN AND PROFILE | | F.A. RTE. | SECTION | COUNTY | TOTAL SHEETS | SHEET NO. |
| *FILE.L* | | DRAWN - KC | REVISED - | | 0105-WRS | COOK | 537 | 179 | | | |
| PLOT SCALE = *SCALE* | | CHECKED - MCD | REVISED - | | CONTRACT NO. 60P35 | | | | | | |
| PLOT DATE = *DATE* | | DATE - 10/19/12 | REVISED - | | ILLINOIS FED. AID PROJECT | | | | | | |

SCALE: HORIZ. 1"=50' VERT. 1"=5'
 STA. 124+00.00 TO STA. 138+00.00