



PLAN	SURVEYED	DATE
NOTE BOOK	PLOTTED	BY
NO.	CHECKED	
	ALIGNMENT	
	STRUCTURE	
	NOTATIS CHFD	
	NO. DATE	

PROFILE	SURVEYED	DATE
NOTE BOOK	GRADES CHECKED	BY
NO.	STRUCTURE	
	NOTATIS CHFD	
	NO. DATE	

18-03-2012 12:28:44
 M:\SHAWANA
 F:\DDE\EXP\CH\8002584-02\COMMON\PRE\TEMP\SHEET.PLOT\06P35-SHT-DRAIN\PRF_05.DGN

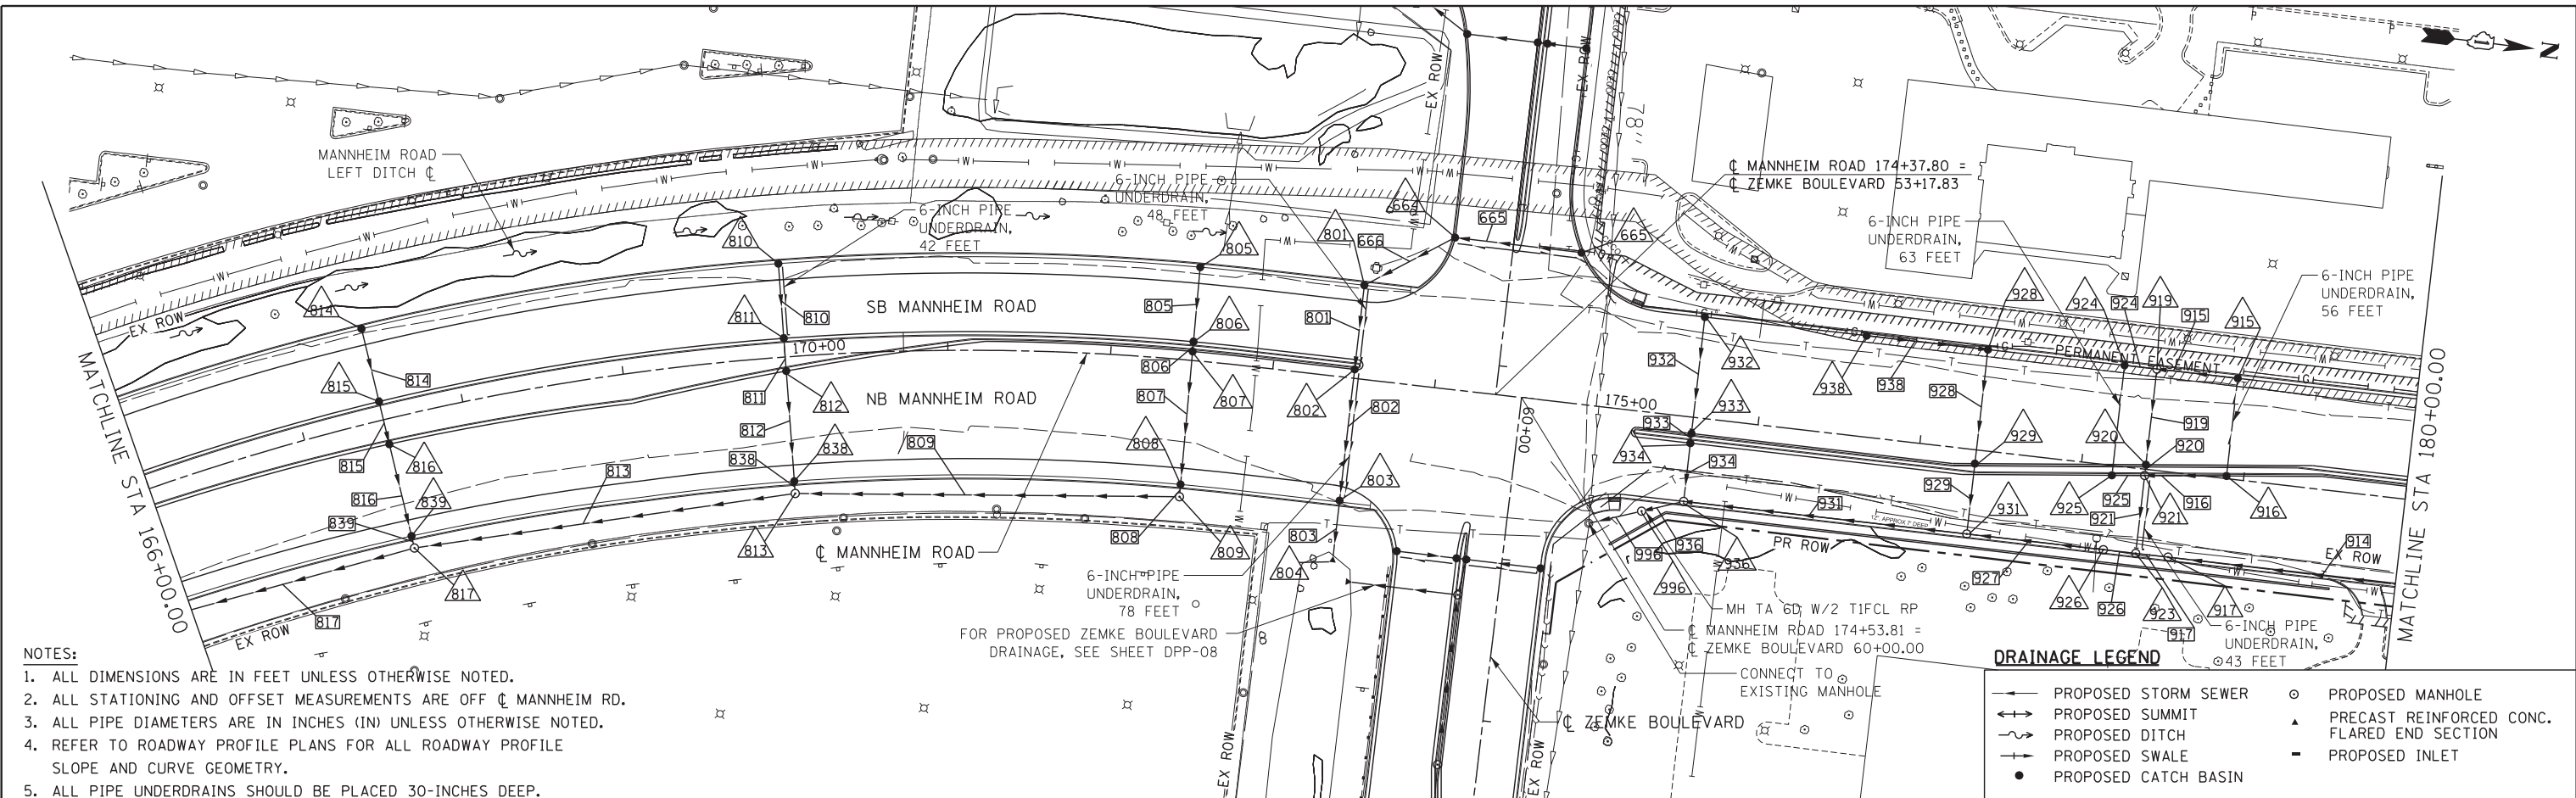

- NOTES:
1. ALL DIMENSIONS ARE IN FEET UNLESS OTHERWISE NOTED.
 2. ALL STATIONING AND OFFSET MEASUREMENTS ARE OFF C MANNHEIM RD.
 3. ALL PIPE DIAMETERS ARE IN INCHES (IN) UNLESS OTHERWISE NOTED.
 4. REFER TO ROADWAY PROFILE PLANS FOR ALL ROADWAY PROFILE SLOPE AND CURVE GEOMETRY.
 5. ALL PIPE UNDERDRAINS SHOULD BE PLACED 30-INCHES DEEP.

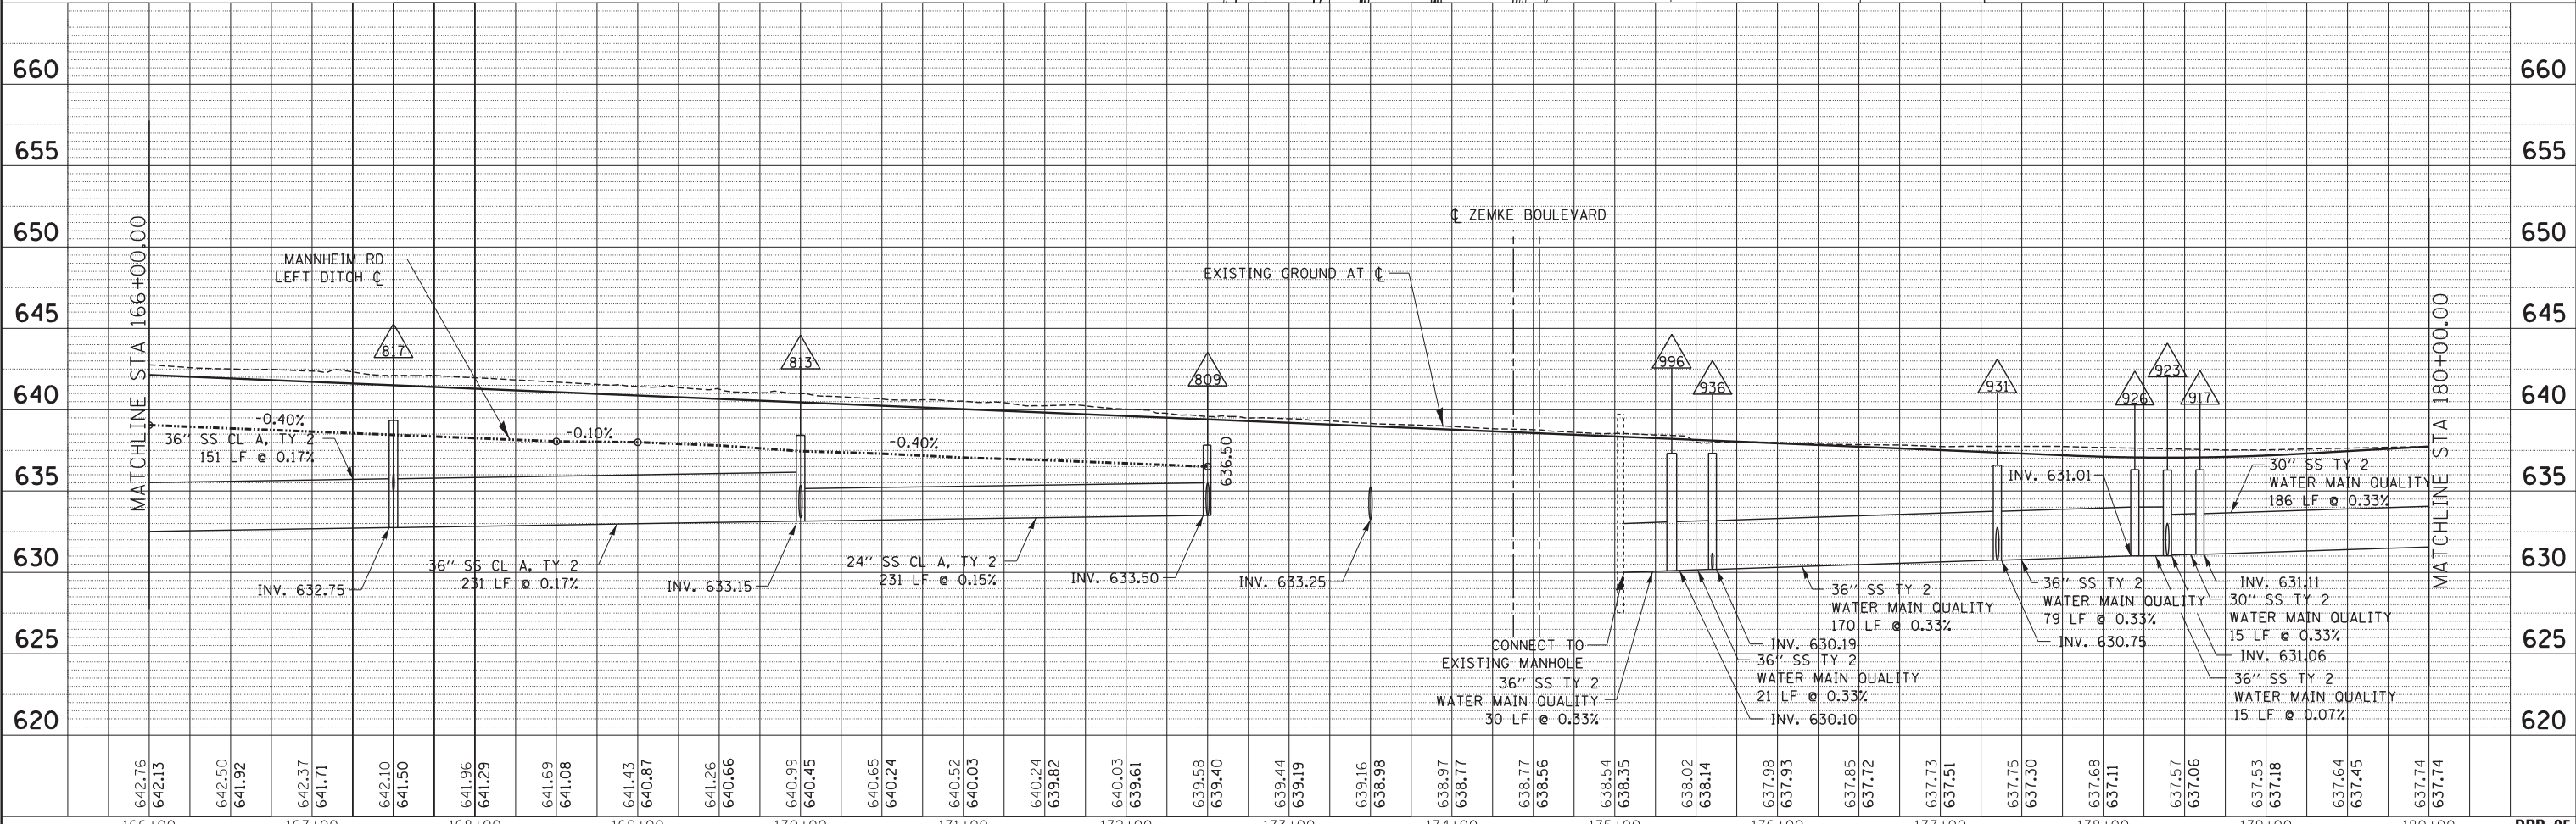

FILE NAME =	USER NAME = *USER*	DESIGNED - TKL	REVISED -	STATE OF ILLINOIS DEPARTMENT OF TRANSPORTATION	PROPOSED DRAINAGE MANNHEIM ROAD PLAN AND PROFILE			F.A. RTÉ.	SECTION	COUNTY	TOTAL SHEETS	SHEET NO.
FILE.L		DRAWN - KC	REVISED -		0105-WRS	COOK	537	182				
PLOT SCALE = *SCALE*		CHECKED - MCD	REVISED -		CONTRACT NO. 60P35							
PLOT DATE = *DATE*		DATE - 10/19/12	REVISED -		ILLINOIS FED. AID PROJECT							

SCALE: HORIZ. 1"=50' VERT. 1"=5' STA. 166+00.00 TO STA. 180+00.00