


PLAN	SURVEYED	BY	DATE
	PLOTTED		
	CHECKED		
	ALIGNED		
	CADD FILE NAME		
	NO.		

PROFILE	SURVEYED	BY	DATE
	PLOTTED		
	GRADES CHECKED		
	STRUCTURE NOTATIONS CHKD		
	NO.		


18-06-2012 14:51:14 BSLZEK/J
 F:\DDE\EXP\CH\60302589-02\COMMON\PE\TEMP\SHEET.PLOT\01603025-SHT-DRAIN\PRF-07.DGN

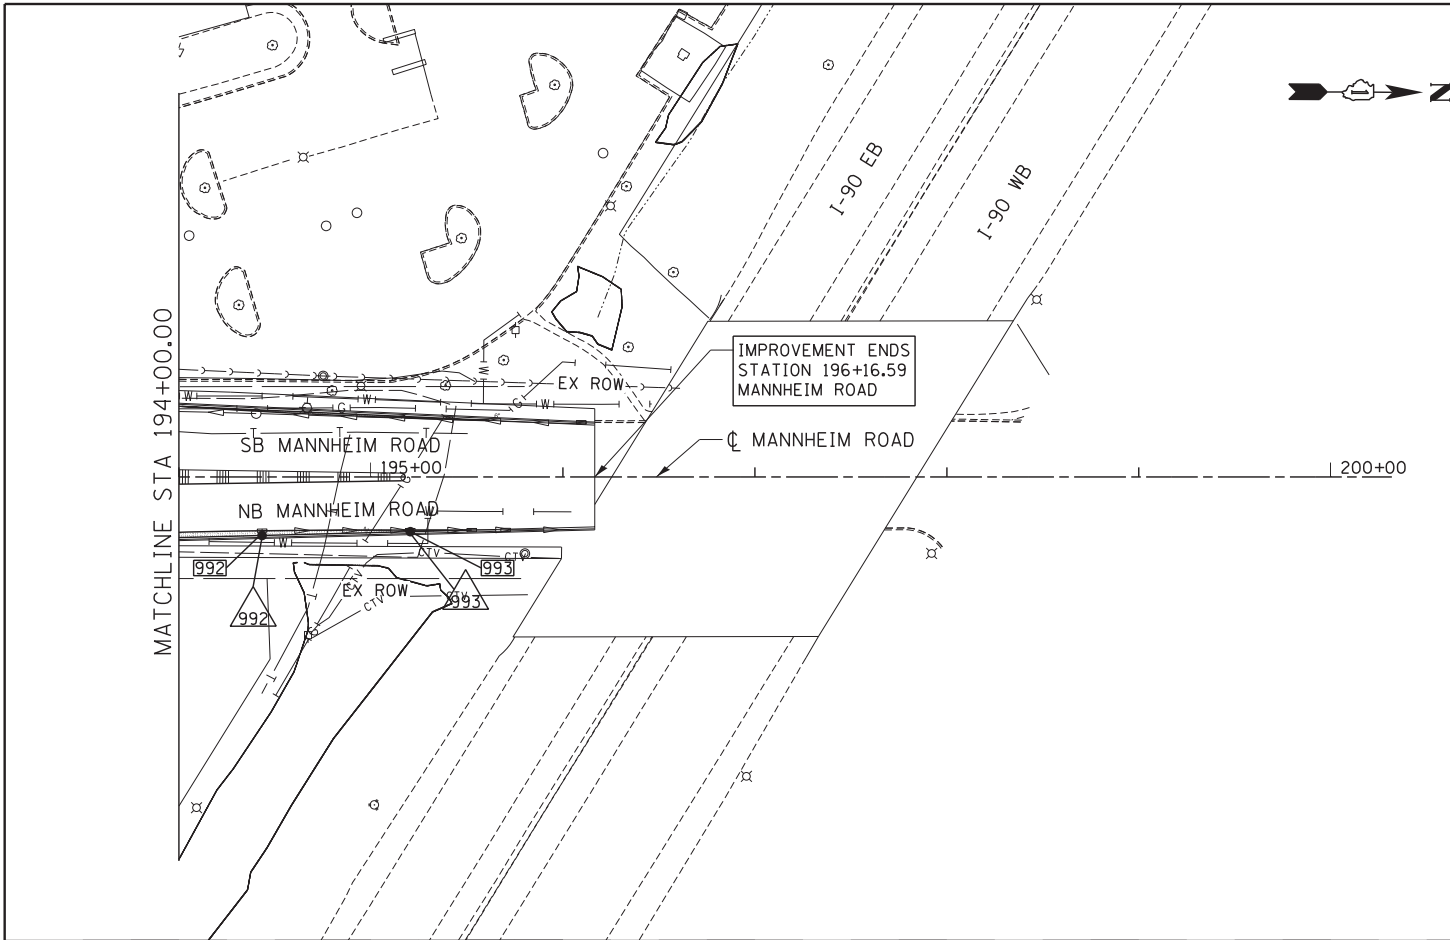

- NOTES:**
1. ALL DIMENSIONS ARE IN FEET UNLESS OTHERWISE NOTED.
 2. ALL STATIONING AND OFFSET MEASUREMENTS ARE OFF CL MANNHEIM RD.
 3. ALL PIPE DIAMETERS ARE IN INCHES (IN) UNLESS OTHERWISE NOTED.
 4. REFER TO ROADWAY PROFILE PLANS FOR ALL ROADWAY PROFILE SLOPE AND CURVE GEOMETRY.

DRAINAGE LEGEND

—	PROPOSED STORM SEWER	○	PROPOSED MANHOLE
↔	PROPOSED SUMMIT	▲	PRECAST REINFORCED CONC. FLARED END SECTION
- - -	PROPOSED DITCH	-	PROPOSED INLET
→	PROPOSED SWALE		
●	PROPOSED CATCH BASIN		

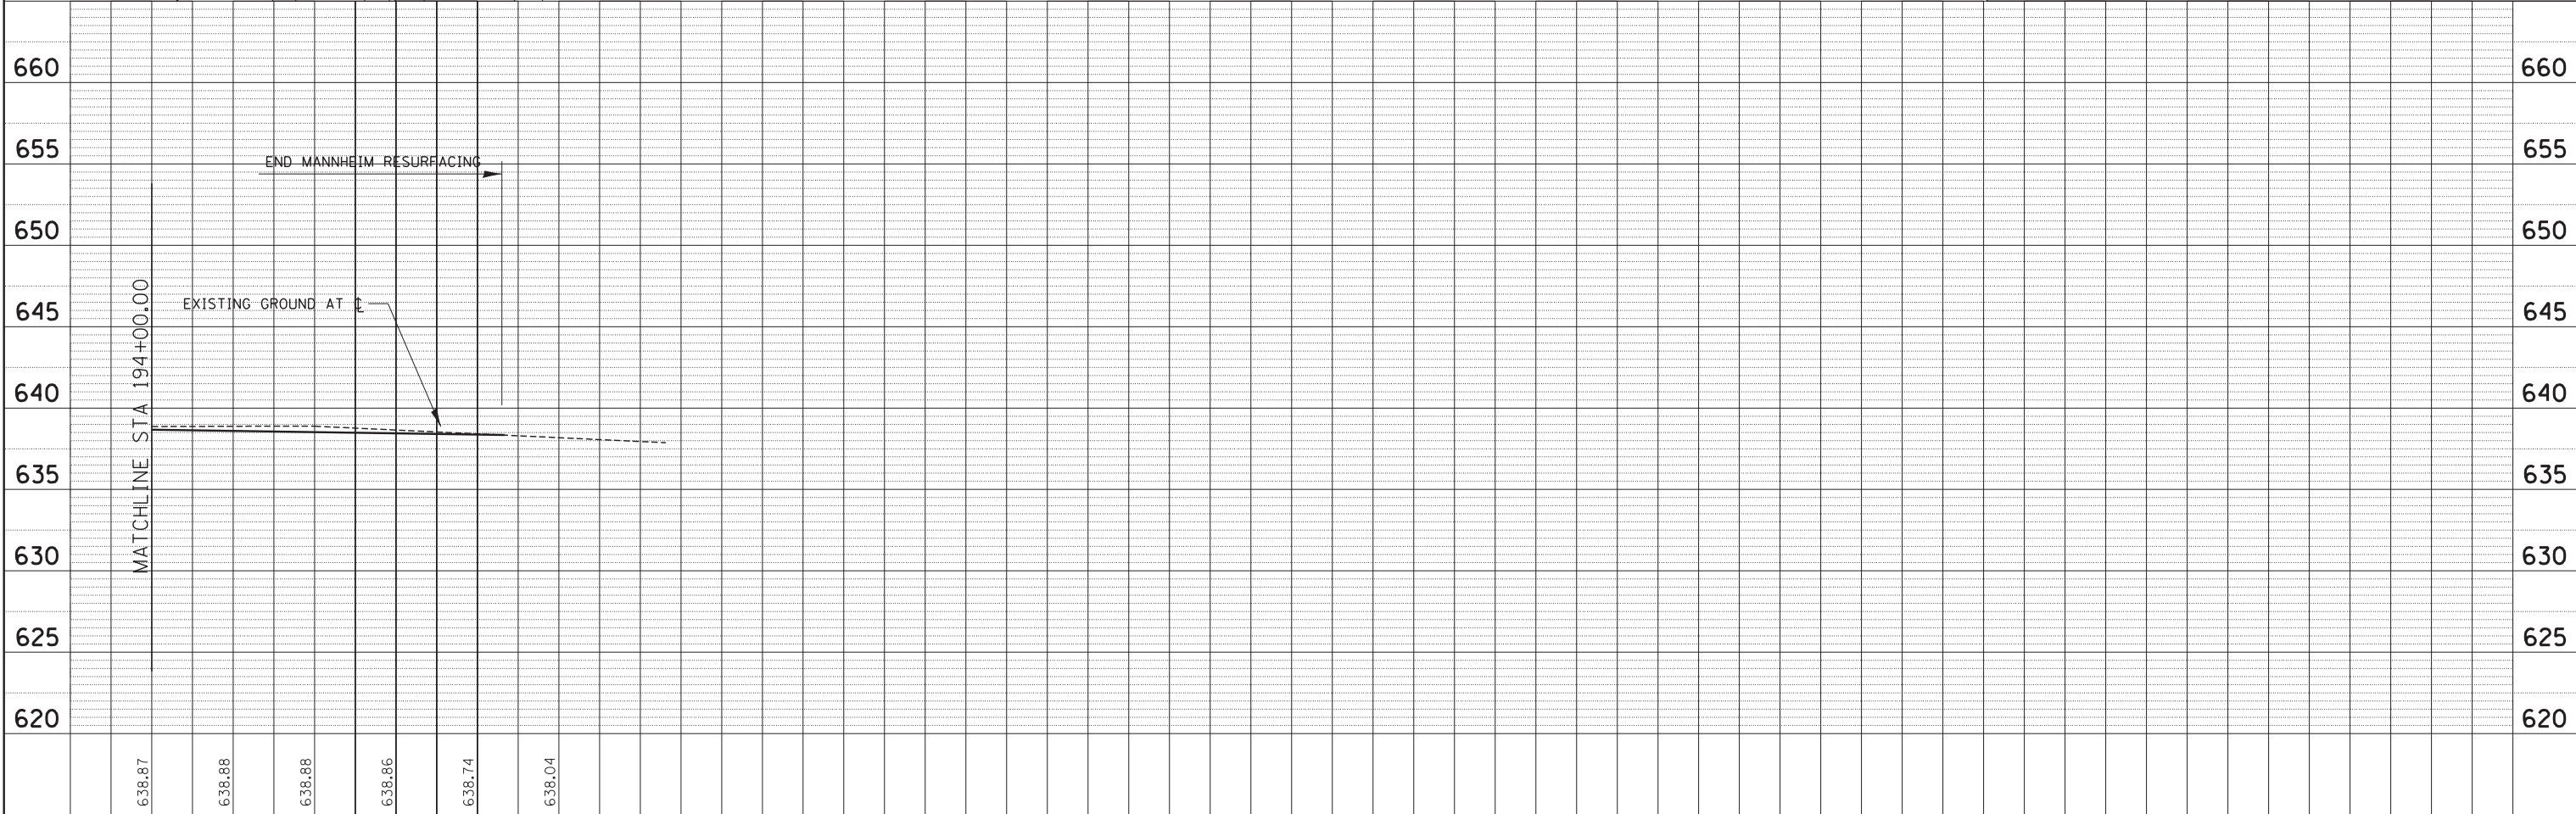

FILE NAME =	USER NAME = *USER*	DESIGNED - TKL	REVISED -	STATE OF ILLINOIS DEPARTMENT OF TRANSPORTATION	PROPOSED DRAINAGE MANNHEIM ROAD PLAN AND PROFILE			F.A. RTE.	SECTION	COUNTY	TOTAL SHEETS	SHEET NO.
FILEL		DRAWN - KC	REVISED -					0105-WRS	COOK	537	184	
	PLOT SCALE = *SCALE*	CHECKED - MCD	REVISED -		CONTRACT NO. 60P35							
	PLOT DATE = *DATE*	DATE - 10/19/12	REVISED -		SCALE: HORIZ. 1"=50' VERT. 1"=5'			STA. 194+00.00 TO STA. EOP			ILLINOIS FED. AID PROJECT	

DPP-07