



PLAN	SURVEYED	DATE
	PLOTTED	BY
	CHECKED	
	ALIGNED	
	FILE NAME	
	NO.	

PROFILE	SURVEYED	DATE
	PLOTTED	BY
	CHECKED	
	GRADES	
	STRUCTURE	
	NOTATIONS	
	CHPKD	
	NO.	

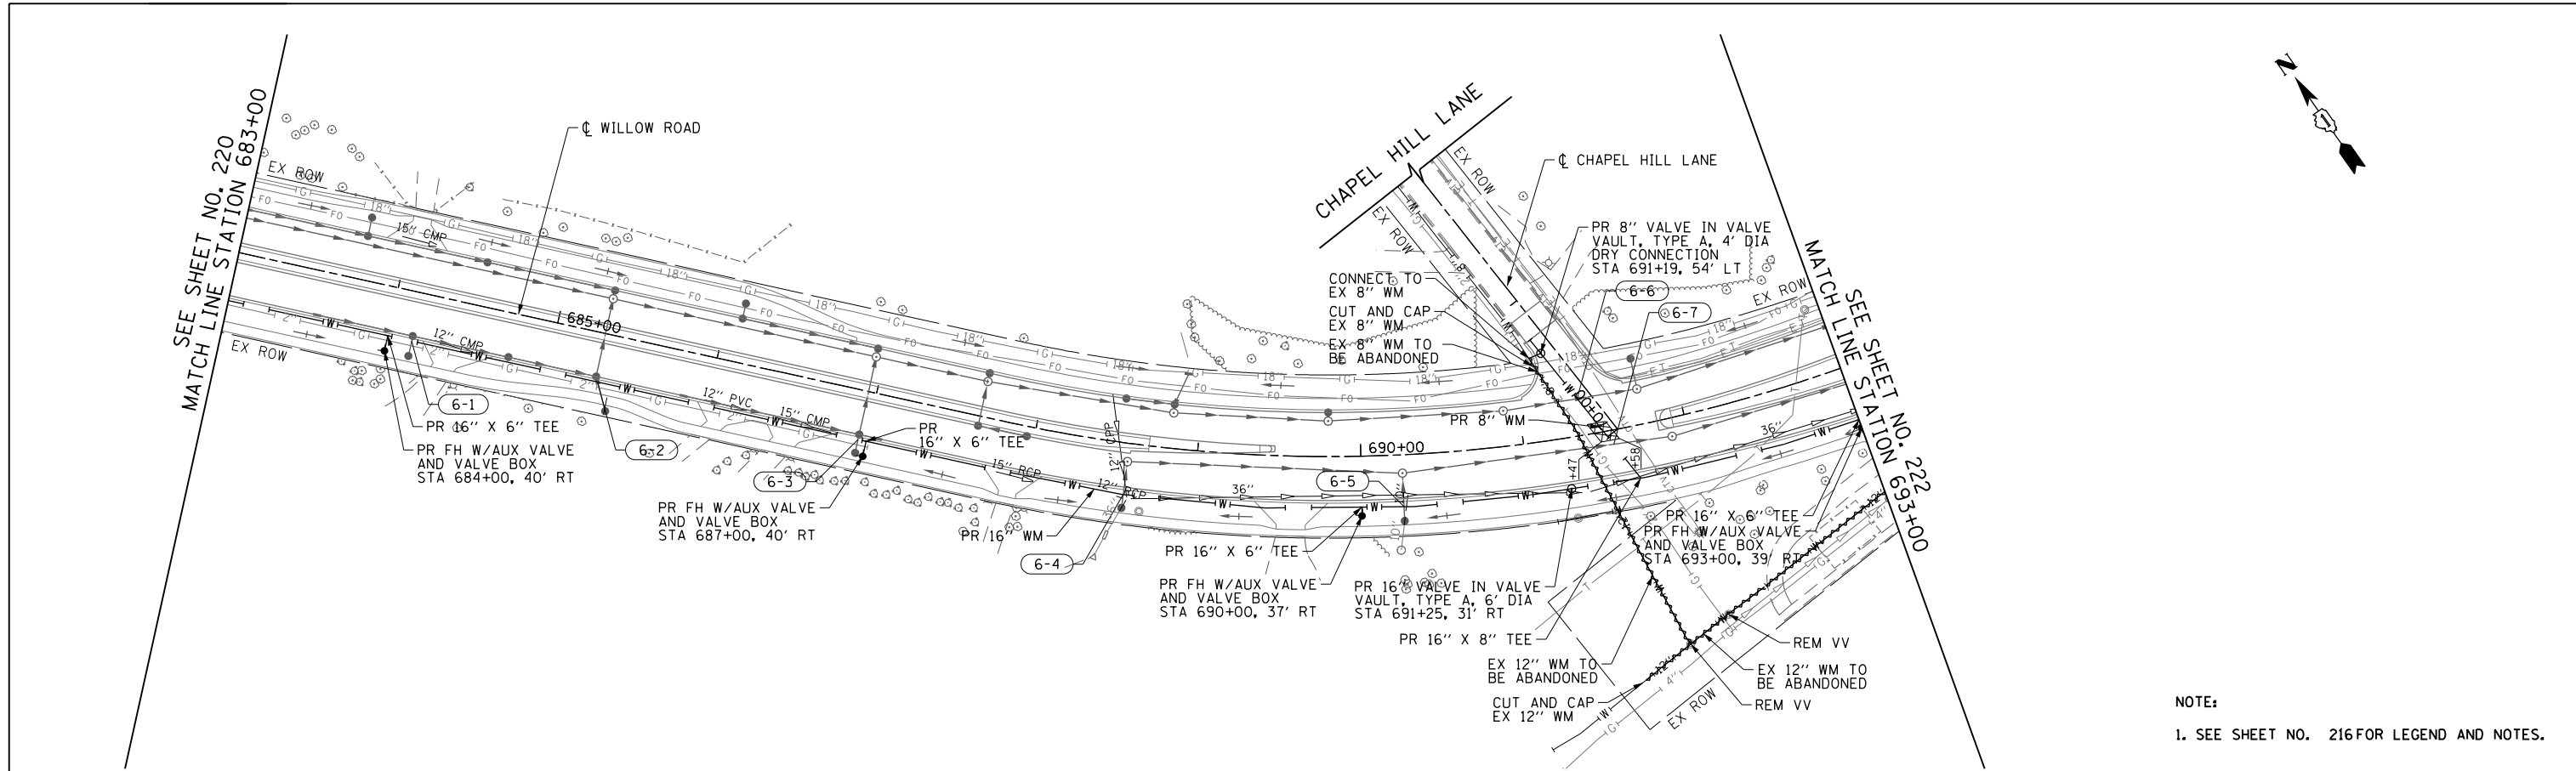

NOTE:  
1. SEE SHEET NO. 216 FOR LEGEND AND NOTES.

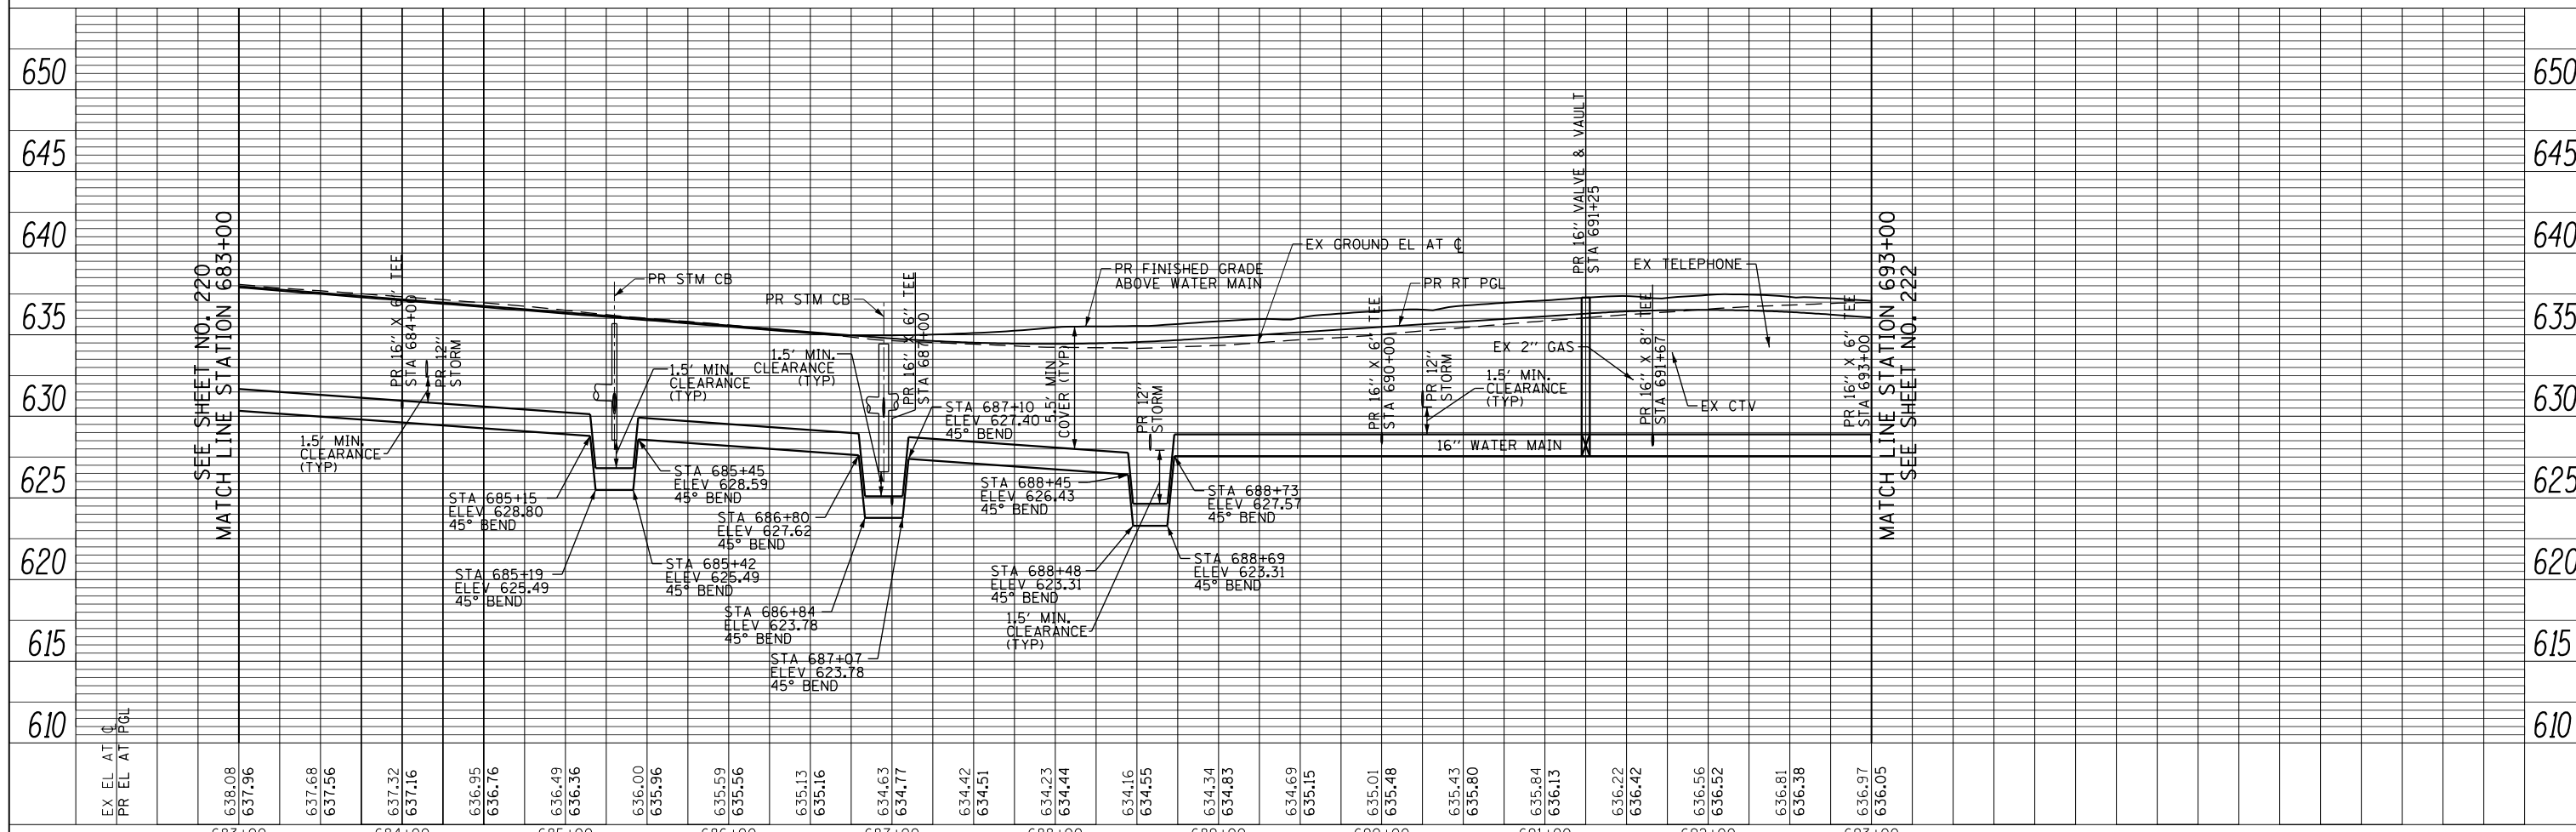

FILE NAME =	USER NAME = BAW:ort	DESIGNED - JLV	REVISED -	<b>STATE OF ILLINOIS</b> <b>DEPARTMENT OF TRANSPORTATION</b>	<b>WILLOW ROAD WATER MAIN PLAN AND PROFILE</b>	F.A.P. RTE.	SECTION	COUNTY	TOTAL SHEETS	SHEET NO.	
g:\ch11\0158\road\Sheets\160135-SHT-WM-06.dgn		DRAWN - KAL	REVISED -			305	(1920.01,1518,2022&1922.4)BR	COOK	919	221	
PLOT SCALE = 100.000' / in.		CHECKED - RCB	REVISED -			CONTRACT NO. 60T35					
PLOT DATE = 11/28/2012		DATE - 10/31/2012	REVISED -			FED. ROAD DIST. NO. 1 ILLINOIS FED. AID PROJECT					

SCALE: HORIZ. 1"=50'  
VERT. 1"=5'  
SHEET NO. 221 OF 919 SHEETS  
STA. 683+00 TO STA. 693+00