
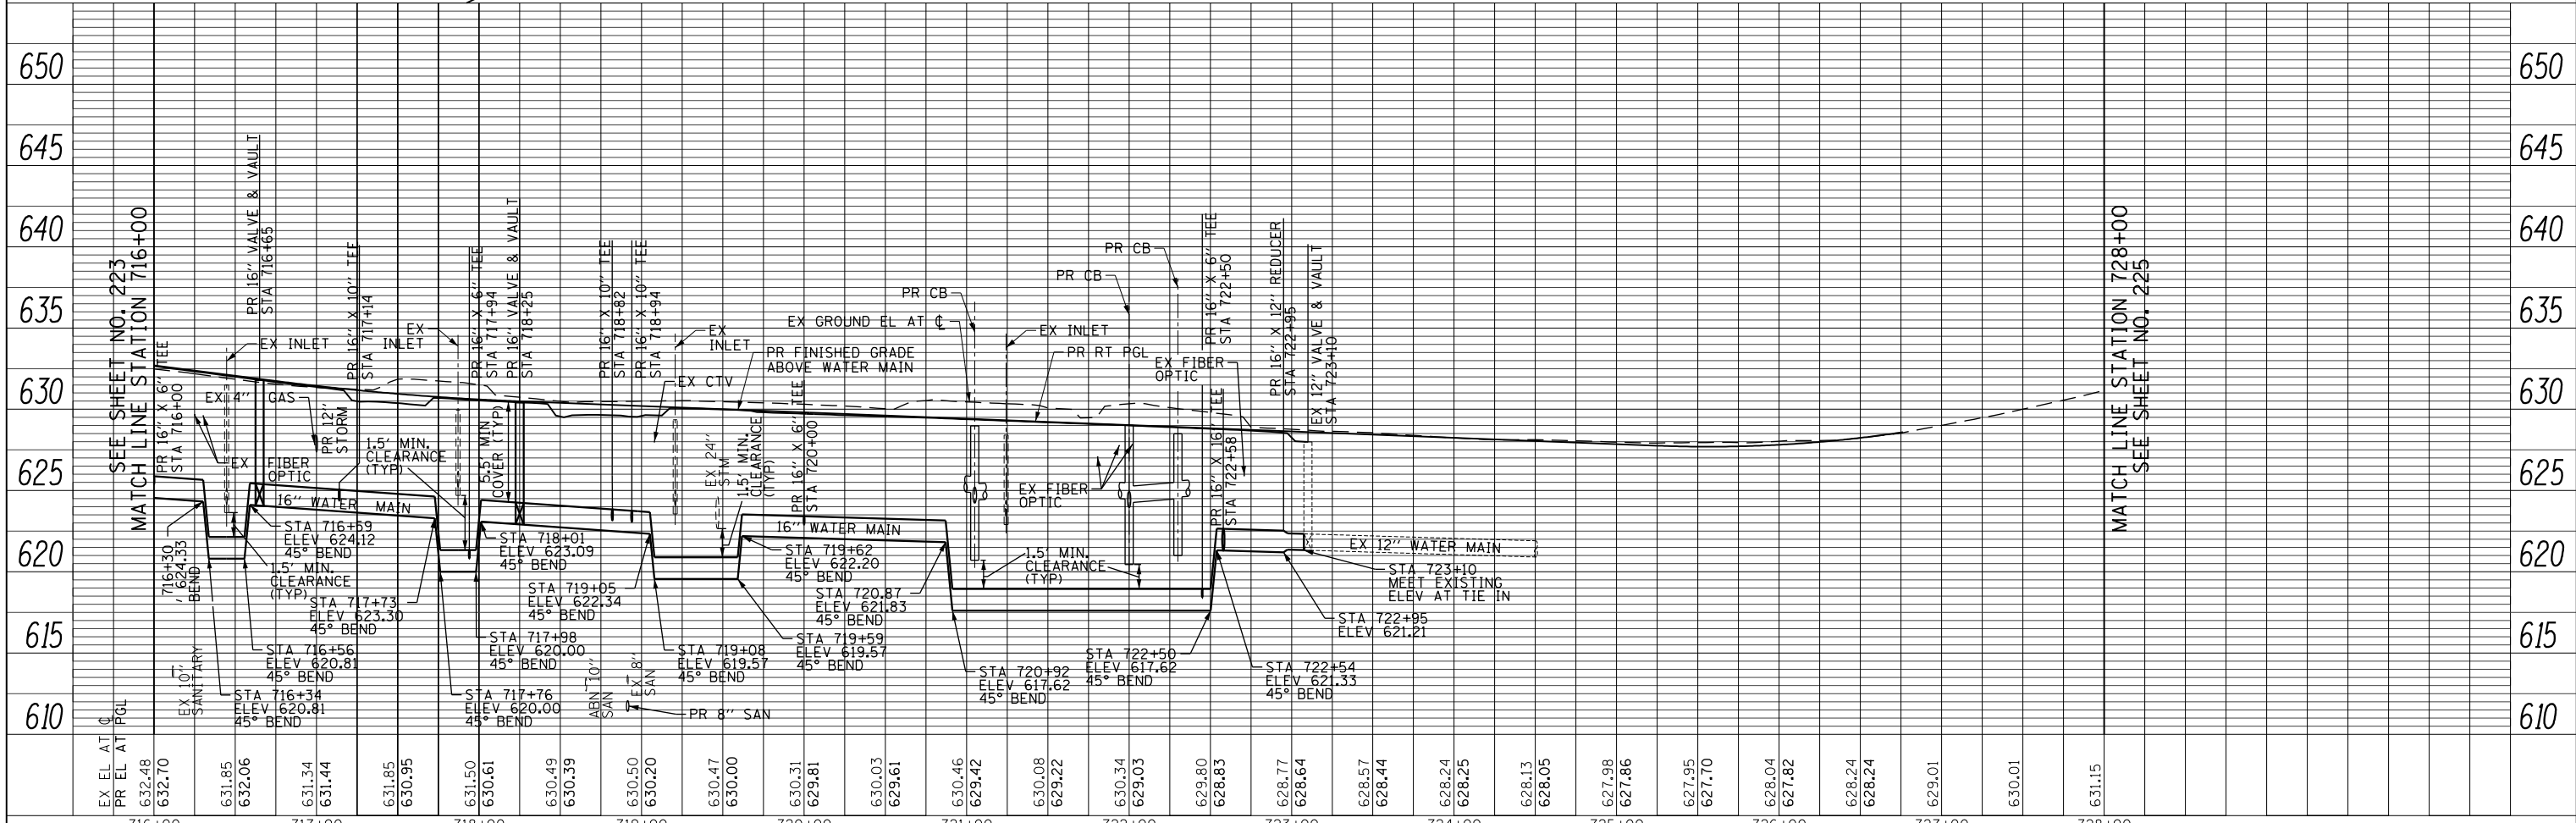


PLAN	SURVEYED	DATE
	PLOTTED	BY
	ALIGNED	
	CHECKED	
	NO. 1	
	FILE NAME	

PROFILE	SURVEYED	DATE
	PLOTTED	BY
	GRADES CHECKED	
	STRUCTURE NOTATIONS OK'D	
	NO. 1	

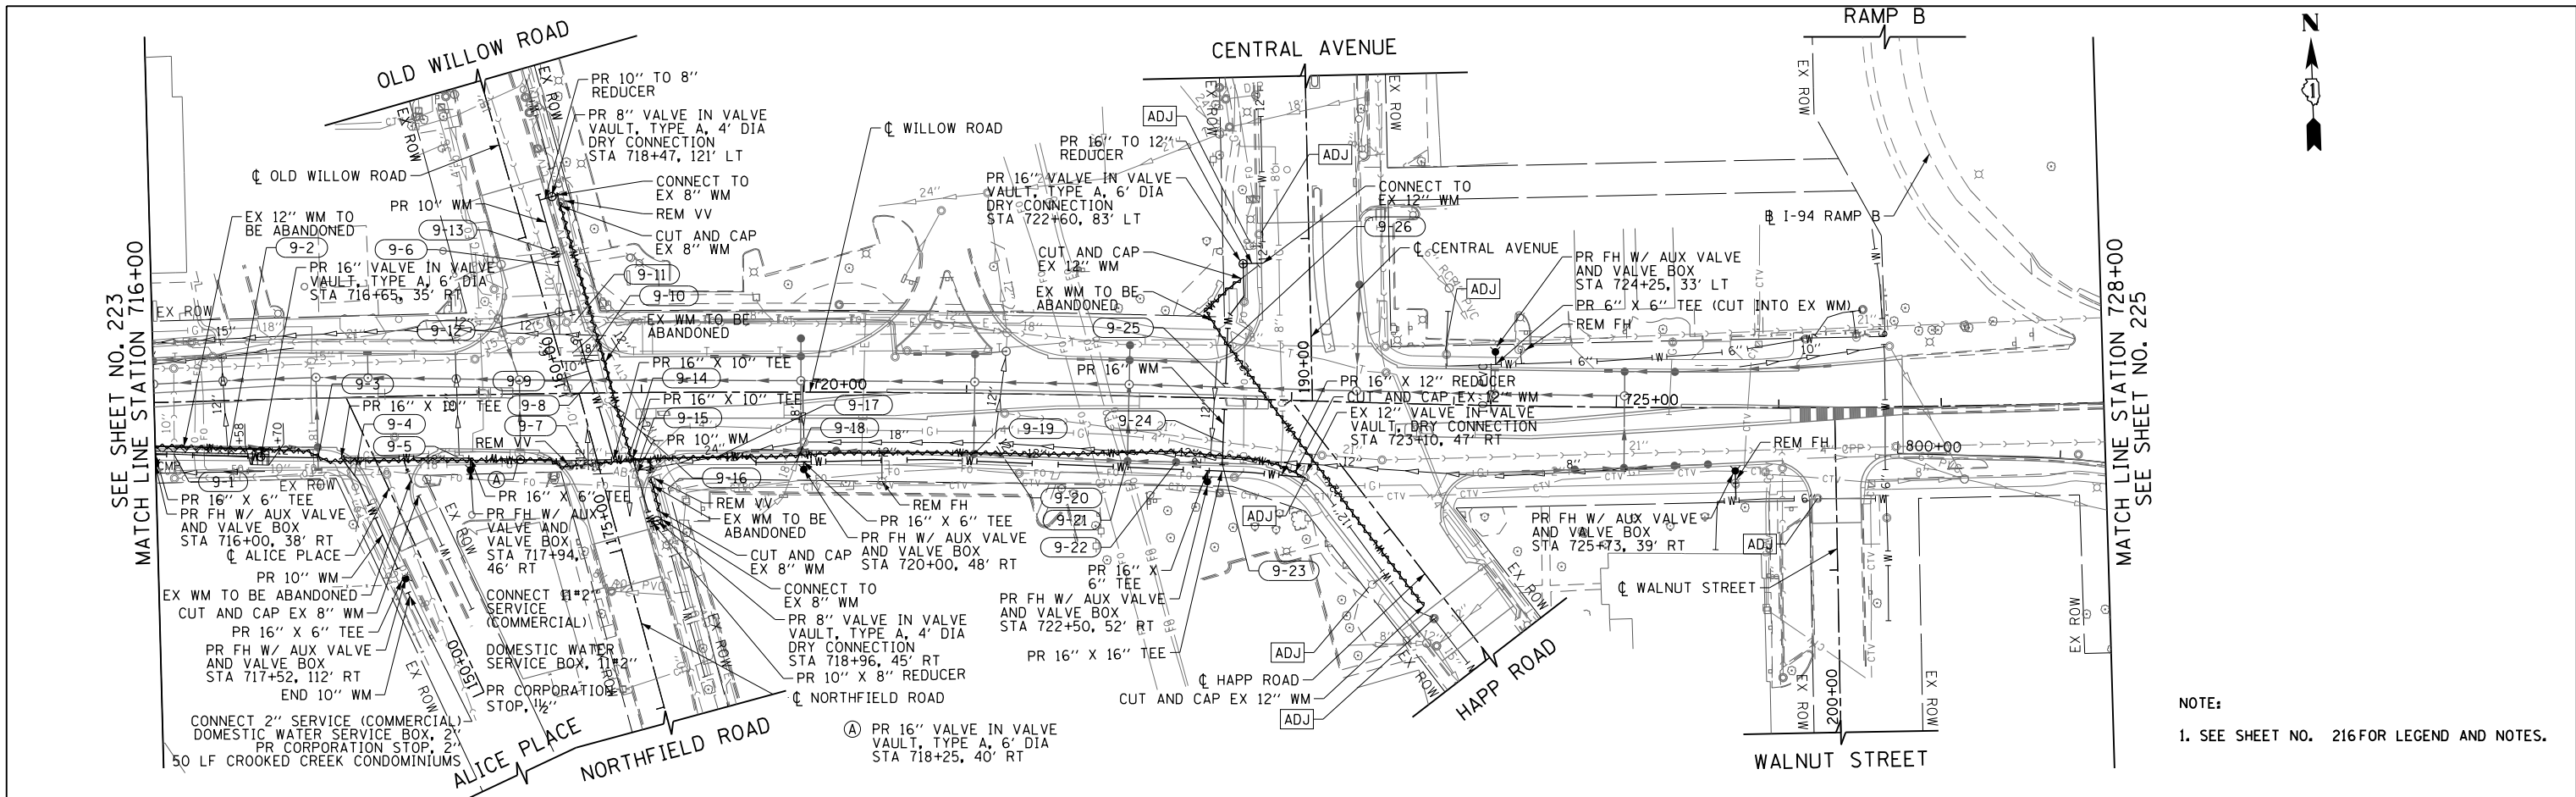

FILE NAME =	USER NAME = BAW:ort	DESIGNED - JLV	REVISED -	STATE OF ILLINOIS DEPARTMENT OF TRANSPORTATION WILLOW ROAD WATER MAIN PLAN AND PROFILE	F.A.P. RTE.	SECTION	COUNTY	TOTAL SHEETS	SHEET NO.
g:\ch11\0158\road\Sheets\160135-SHT-WM-09.dgn		DRAWN - KAL	REVISED -		305	(1920.01,1518,2022&1922.4)R	COOK	919	224
PLOT SCALE = 100.000' / in.		CHECKED - RCB	REVISED -		CONTRACT NO. 60T35				
PLOT DATE = 11/28/2012		DATE - 10/31/2012	REVISED -		FED. ROAD DIST. NO. 1 ILLINOIS FED. AID PROJECT				

NOTE:
1. SEE SHEET NO. 216 FOR LEGEND AND NOTES.