
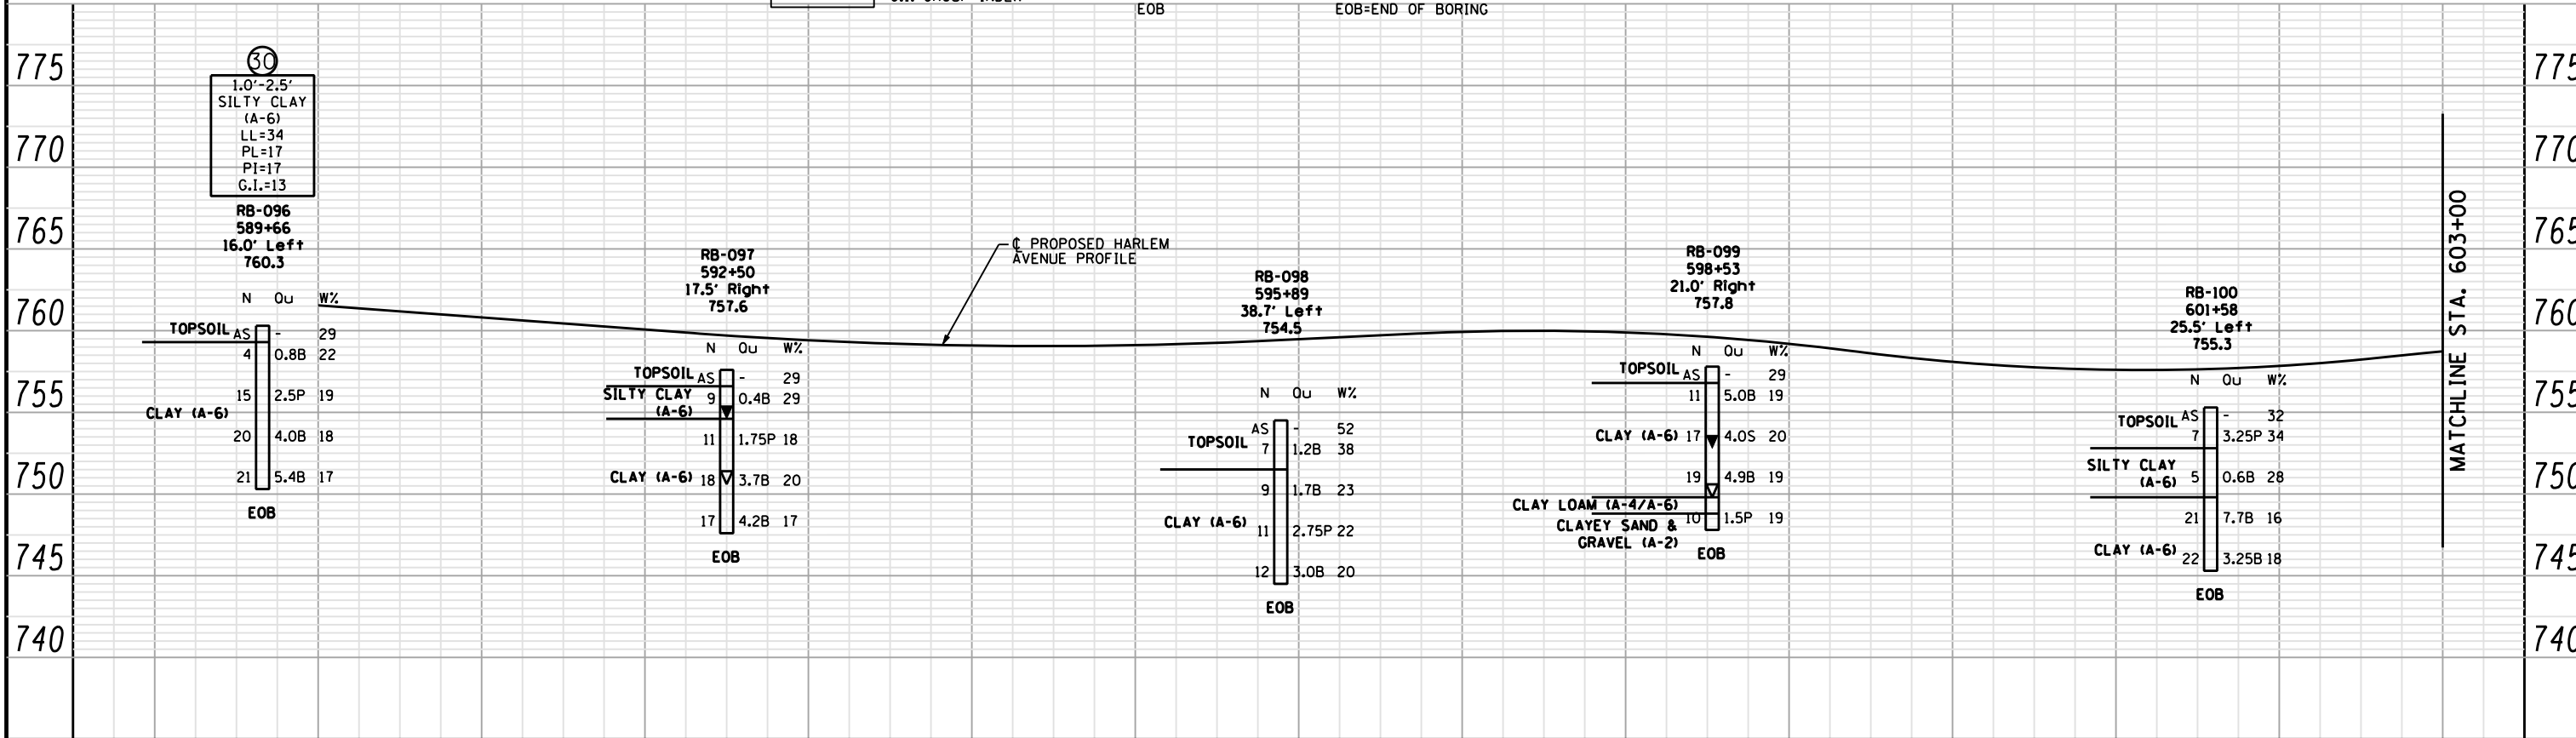


PLAN	SURVEYED	DATE
	PLOTTED	
	GRADES CHECKED	
	STRUCTURE NOTATIONS CHECKED	
	NOTE BOOK NO.	
	FILE NAME	

PROFILE	SURVEYED	DATE
	PLOTTED	
	GRADES CHECKED	
	STRUCTURE NOTATIONS CHECKED	
	NOTE BOOK NO.	
	FILE NAME	

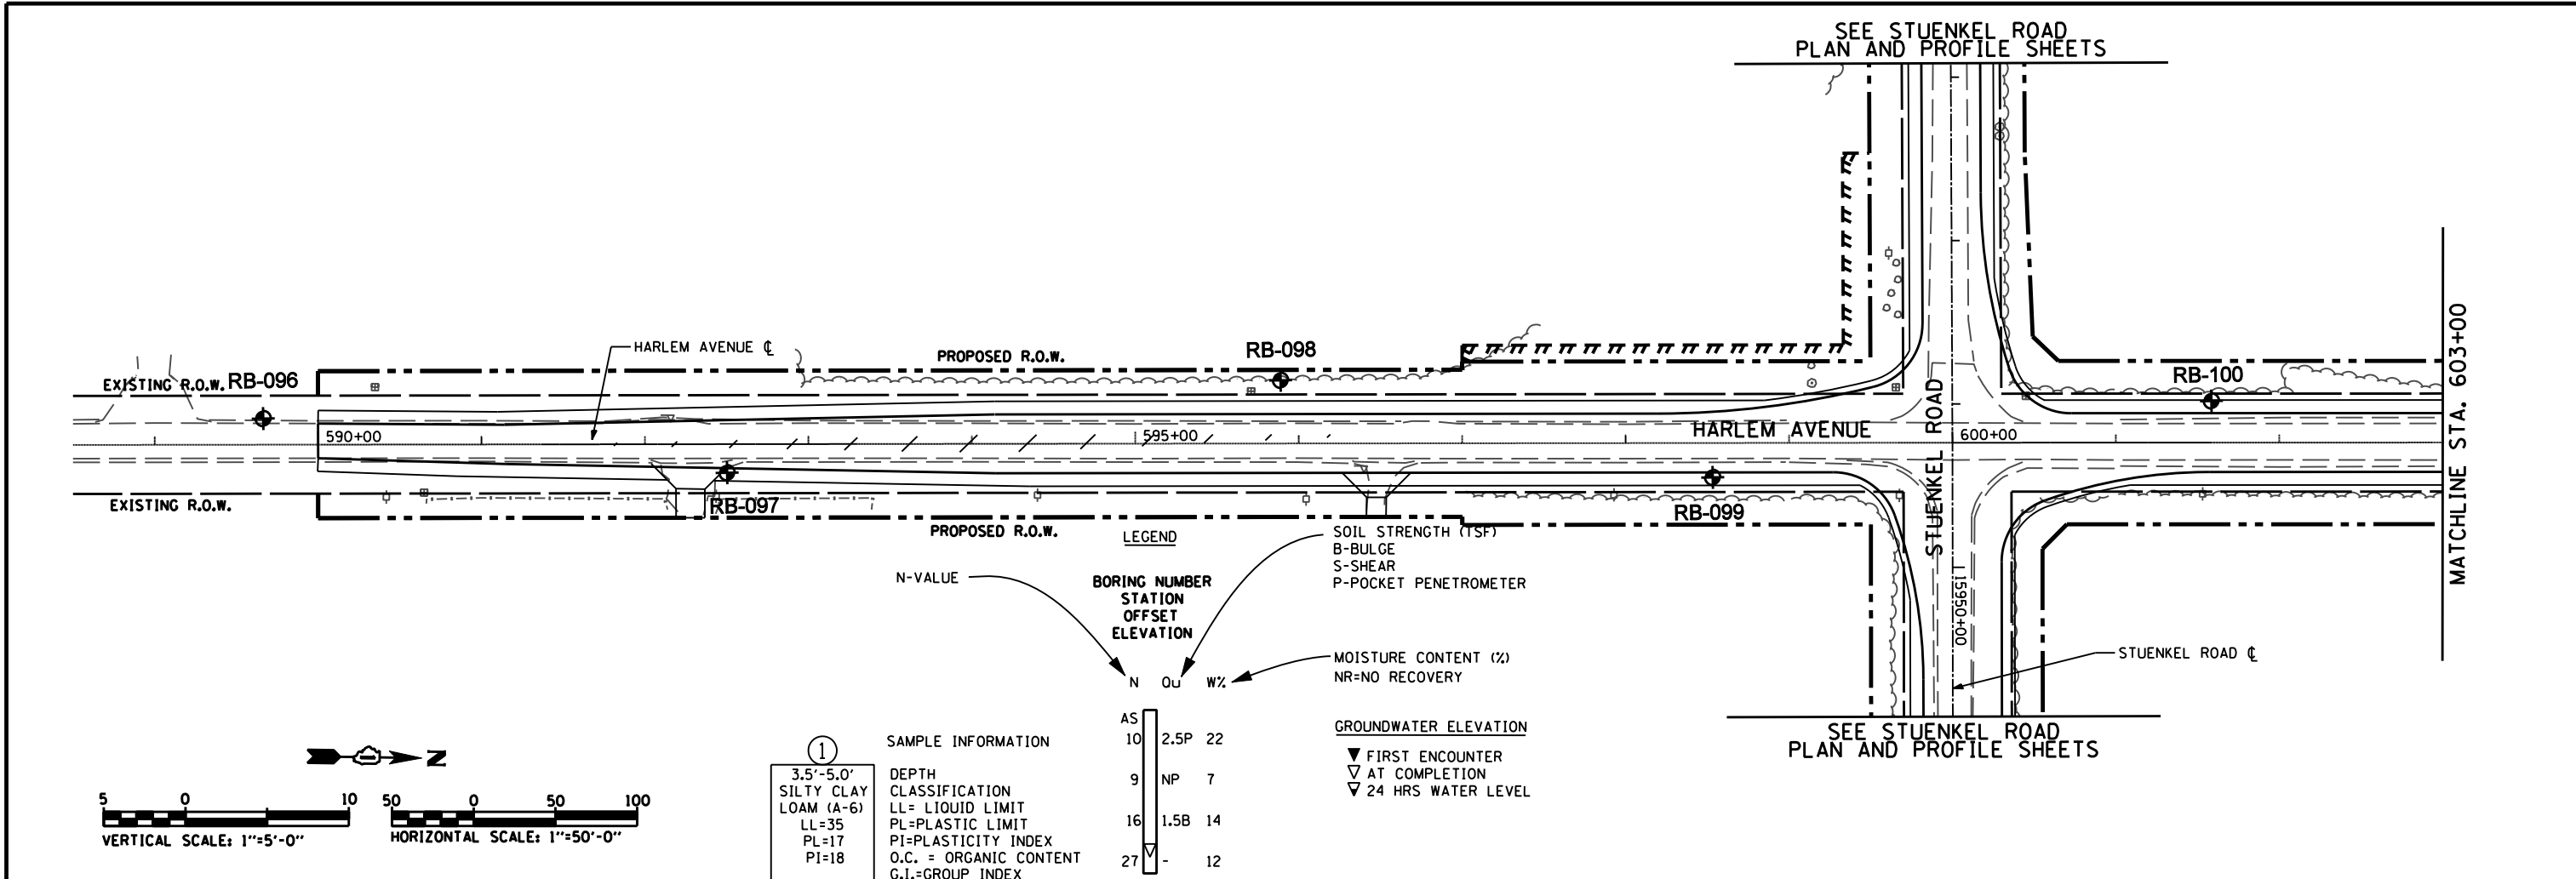

Geo Services, Inc. Geotechnical, Environmental & Civil Engineering 805 Amberst Court, Suite 204 Naperville, Illinois 60565 (630) 355-2836	USER NAME :	DESIGNED - RWC	REVISED -	STATE OF ILLINOIS DEPARTMENT OF TRANSPORTATION	HARLEM AVENUE SOIL BORING PLAN AND PROFILE		F.A. RTE.	SECTION	COUNTY	TOTAL SHEETS	SHEET NO.
	DRAWN - RWC	REVISED -	SCALE: 1:5V 1:50H		SHEET NO. 1 OF 2 SHEETS	STA. 589+00	TO STA. 603+00	COOK	32	29	
	PLOT SCALE :	CHECKED - AJP	REVISED -		DATE - 8/16/2012	CONTRACT NO.					
	PLOT DATE :	DATE - 8/16/2012	REVISED -		FED. ROAD DIST. NO.	ILLINOIS FED. AID PROJECT					