


ROUTE	SECTION	COUNTY	TOTAL SHEETS	SHEET NUMBER
VARIOUS	2012-075BP	WILL	24	9

CONTRACT NO. 60V85

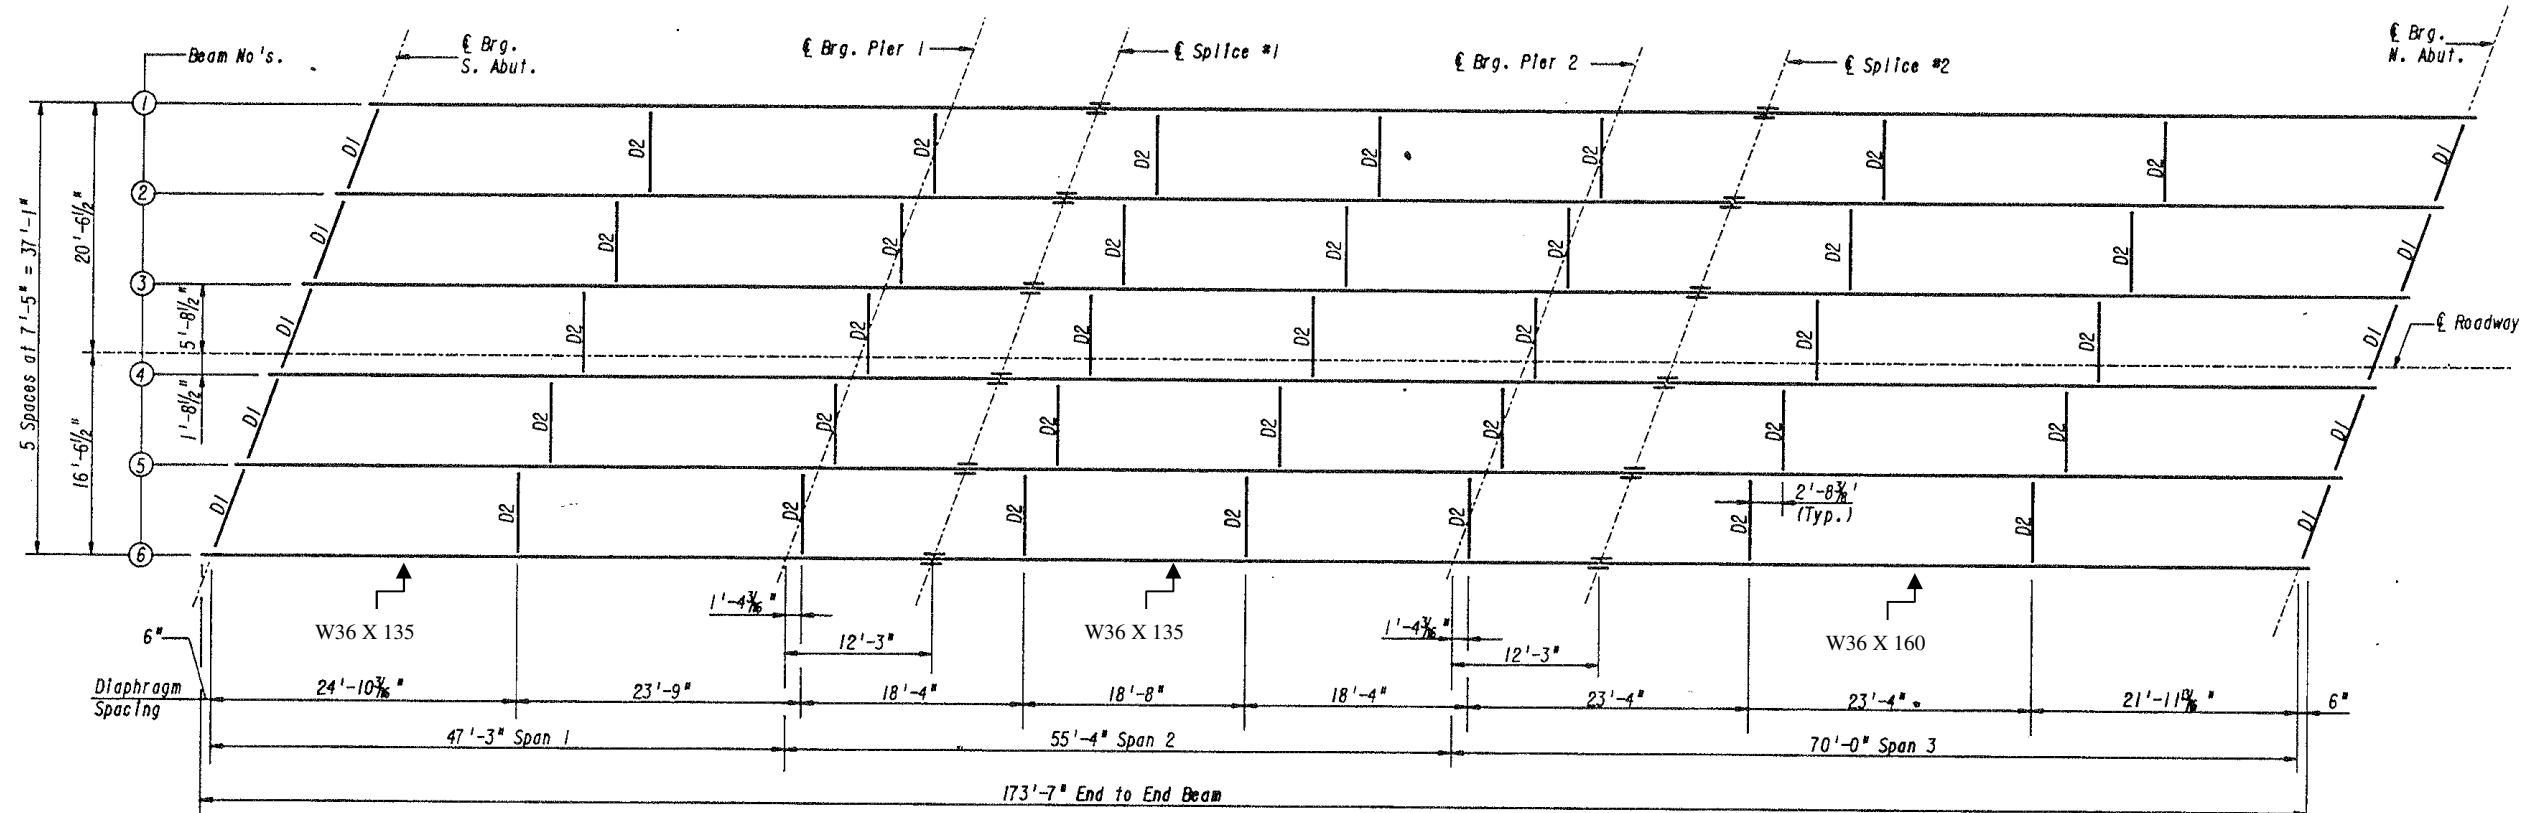

FRAMING PLAN

DIAPHRAGM
D₁ = W12 X 40

**ILLINOIS DEPARTMENT OF
 TRANSPORTATION**

**EXISTING BRIDGE PLAN
 LOCATION 1
 SN 099-0005
 I-55 SB AT GRANT CREEK**