



ROUTE	SECTION	COUNTY	TOTAL SHEETS	SHEET NUMBER
VARIOUS	2012-075BP	WILL	24	12

CONTRACT NO. 60V85

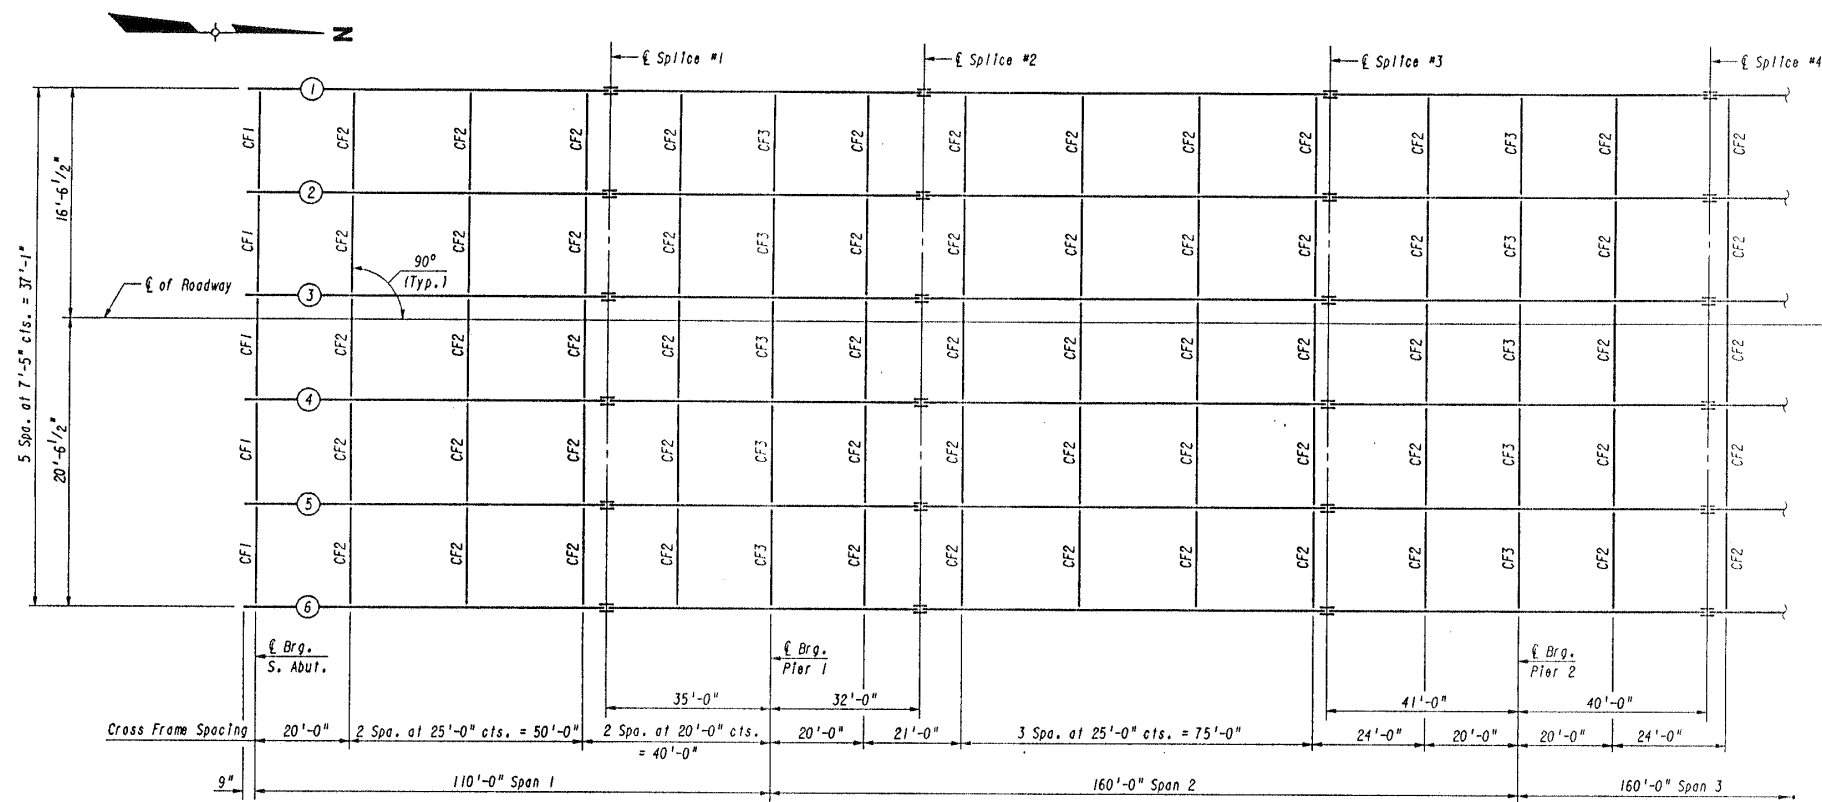

FRAMING PLAN

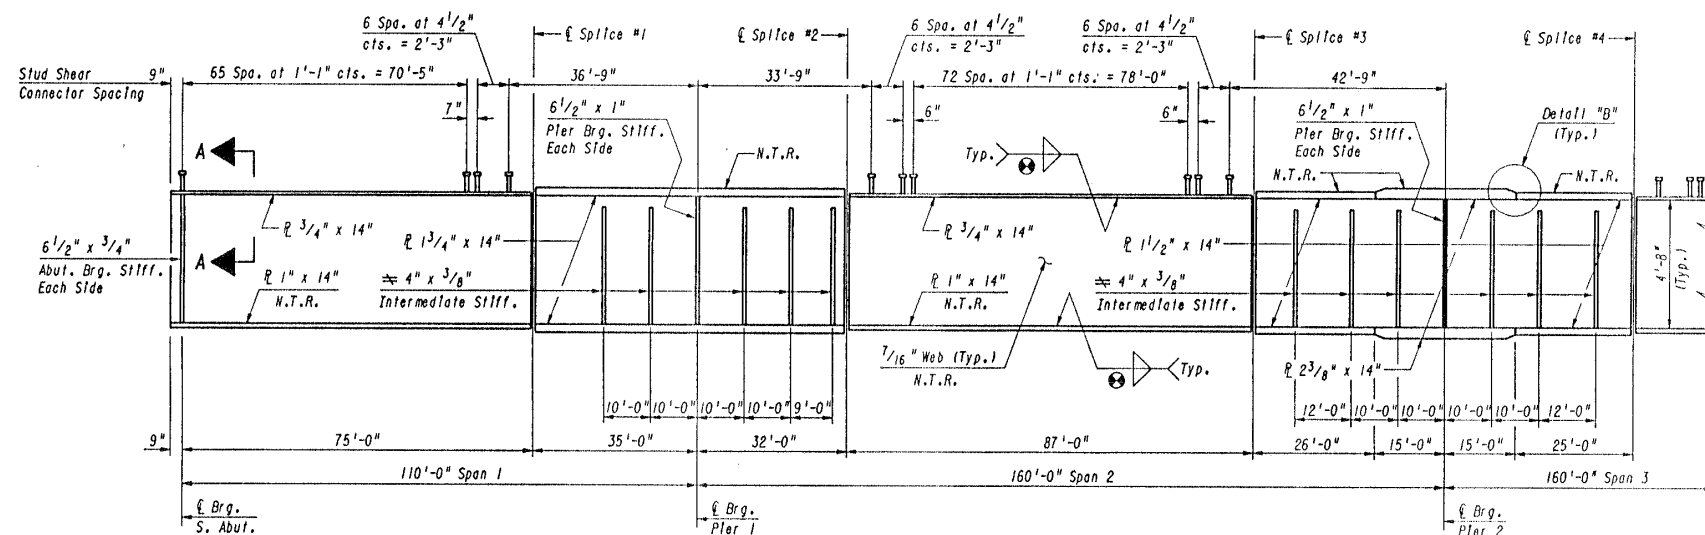

GIRDER ELEVATION

"N.T.R." denotes Plates to which Notch Toughness Requirements are applicable.

≠ Place Intermediate Stiffeners on Inside Face of Exterior Girders and on Inside Face of Interior Girders.

⊗ 1/4" min. Weld Size Required for 3/4" Flange Plate Thickness - 3/16" min. Weld Size Required for all Flanges Greater than 3/4" Thickness.

ILLINOIS DEPARTMENT OF
TRANSPORTATION

EXISTING BRIDGE PLAN
LOCATION 2
SN 099-0286
I-55 NB AT CREEK & RR