



ROUTE VARIOUS	SECTION 2012-075BP	COUNTY WILL	TOTAL SHEETS 24	SHEET NUMBER 17
------------------	-----------------------	----------------	--------------------	--------------------

CONTRACT NO. 60V85

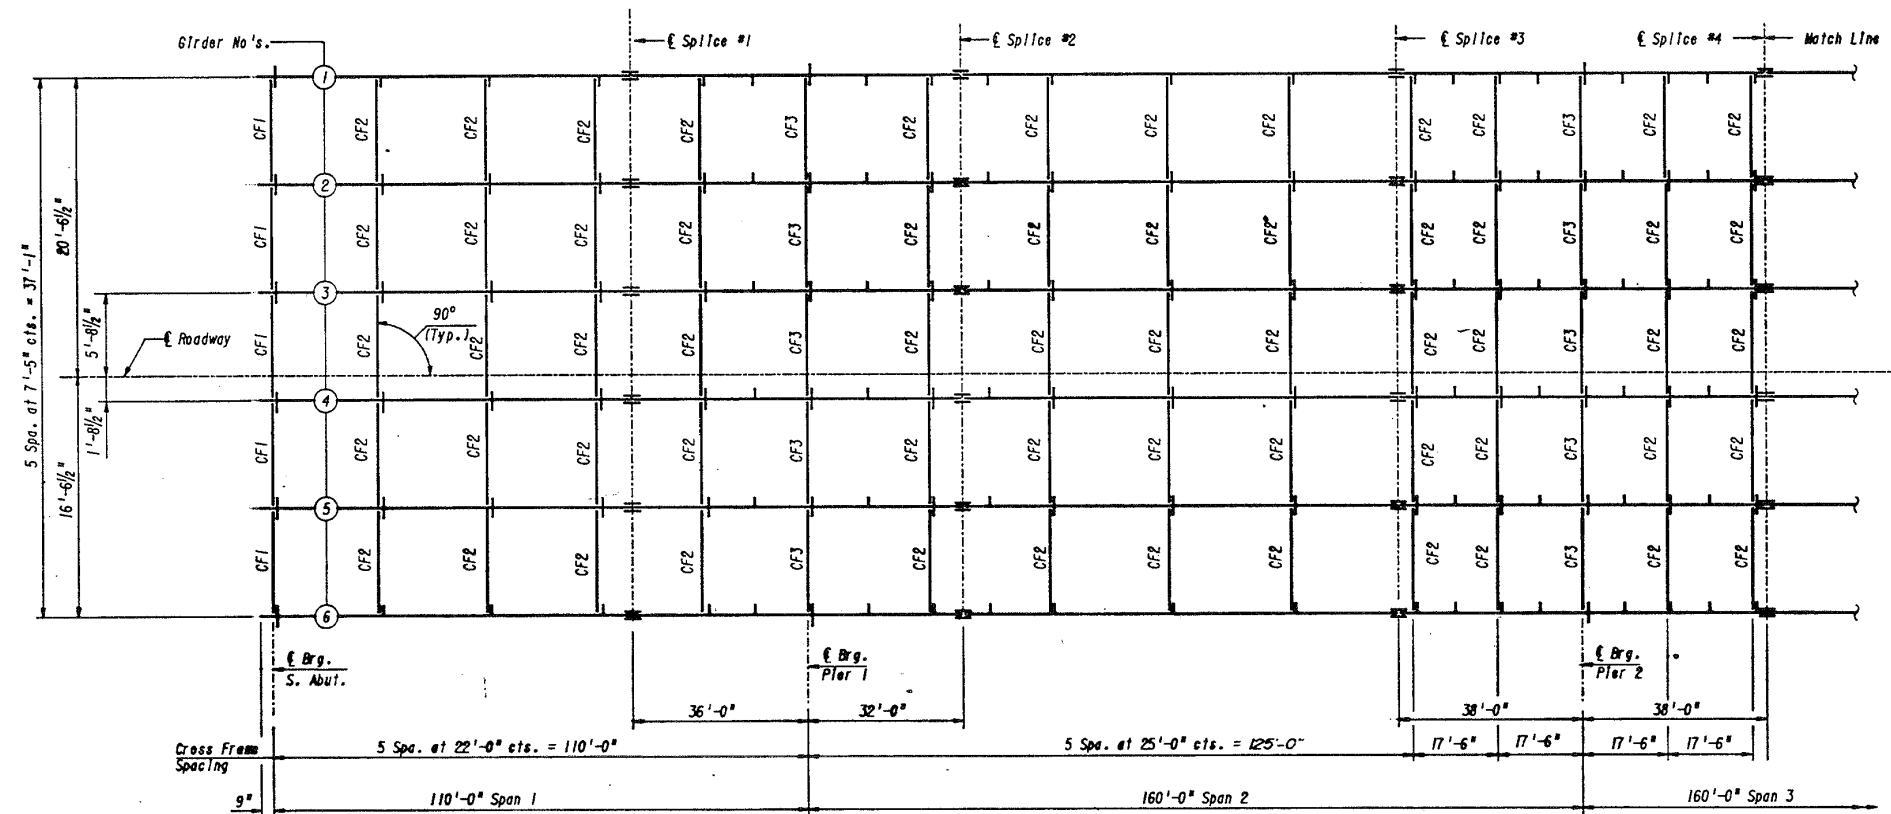

FRAMING PLAN

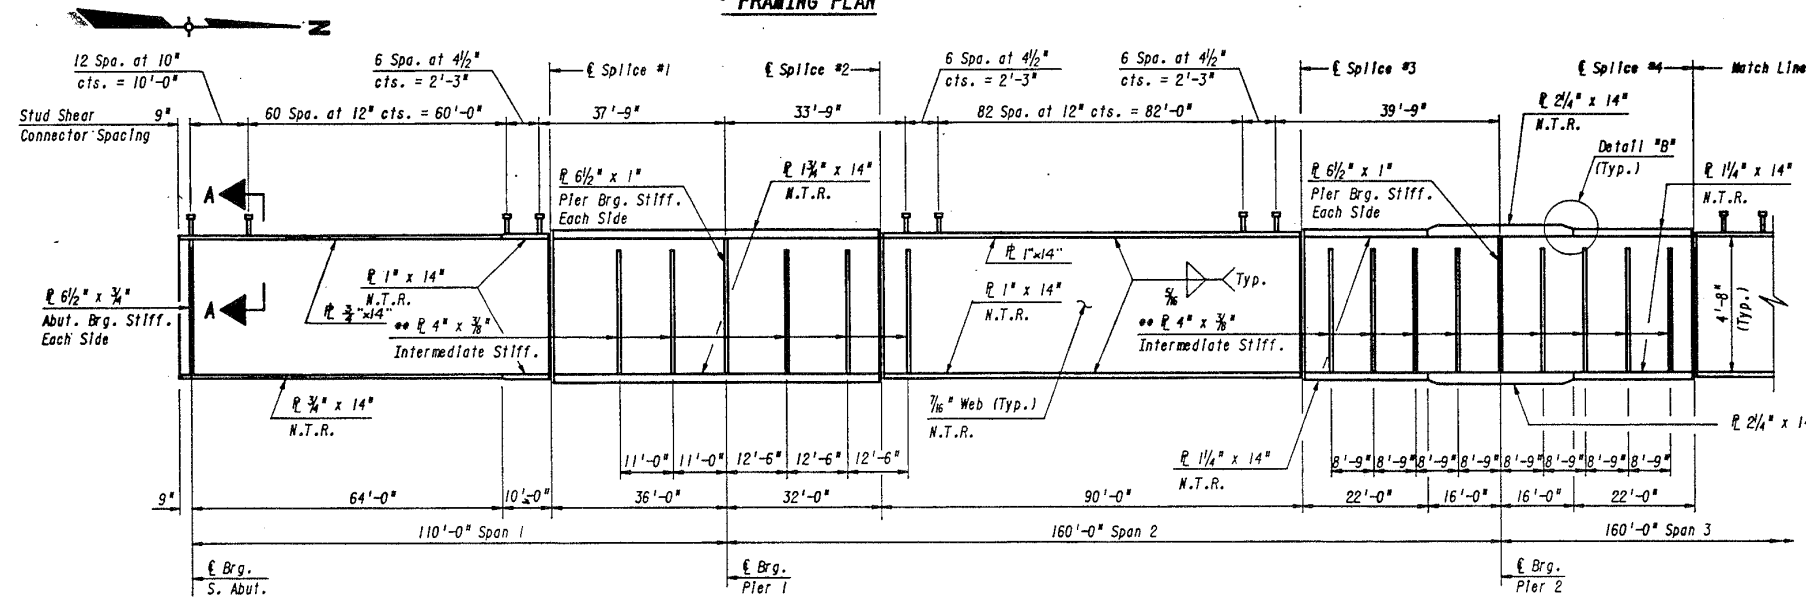

GIRDER ELEVATION

\*N.T.R.\* denotes plates to which Notch Toughness Requirements are applicable.

\*\* Place Intermediate Stiffeners on Inside Face of Exterior Girders. All Structural Steel shall be AASHTO M 270 Gr. 50 Except Stiffeners and Cross Frames

ILLINOIS DEPARTMENT OF  
TRANSPORTATION

EXISTING BRIDGE PLAN  
LOCATION 3  
SN 099-0304  
I-55 SB AT CREEK & RR