


ROUTE	SECTION	COUNTY	TOTAL SHEETS	SHEET NUMBER
VARIOUS	2012-075BP	WILL	24	21

CONTRACT NO. 60V85

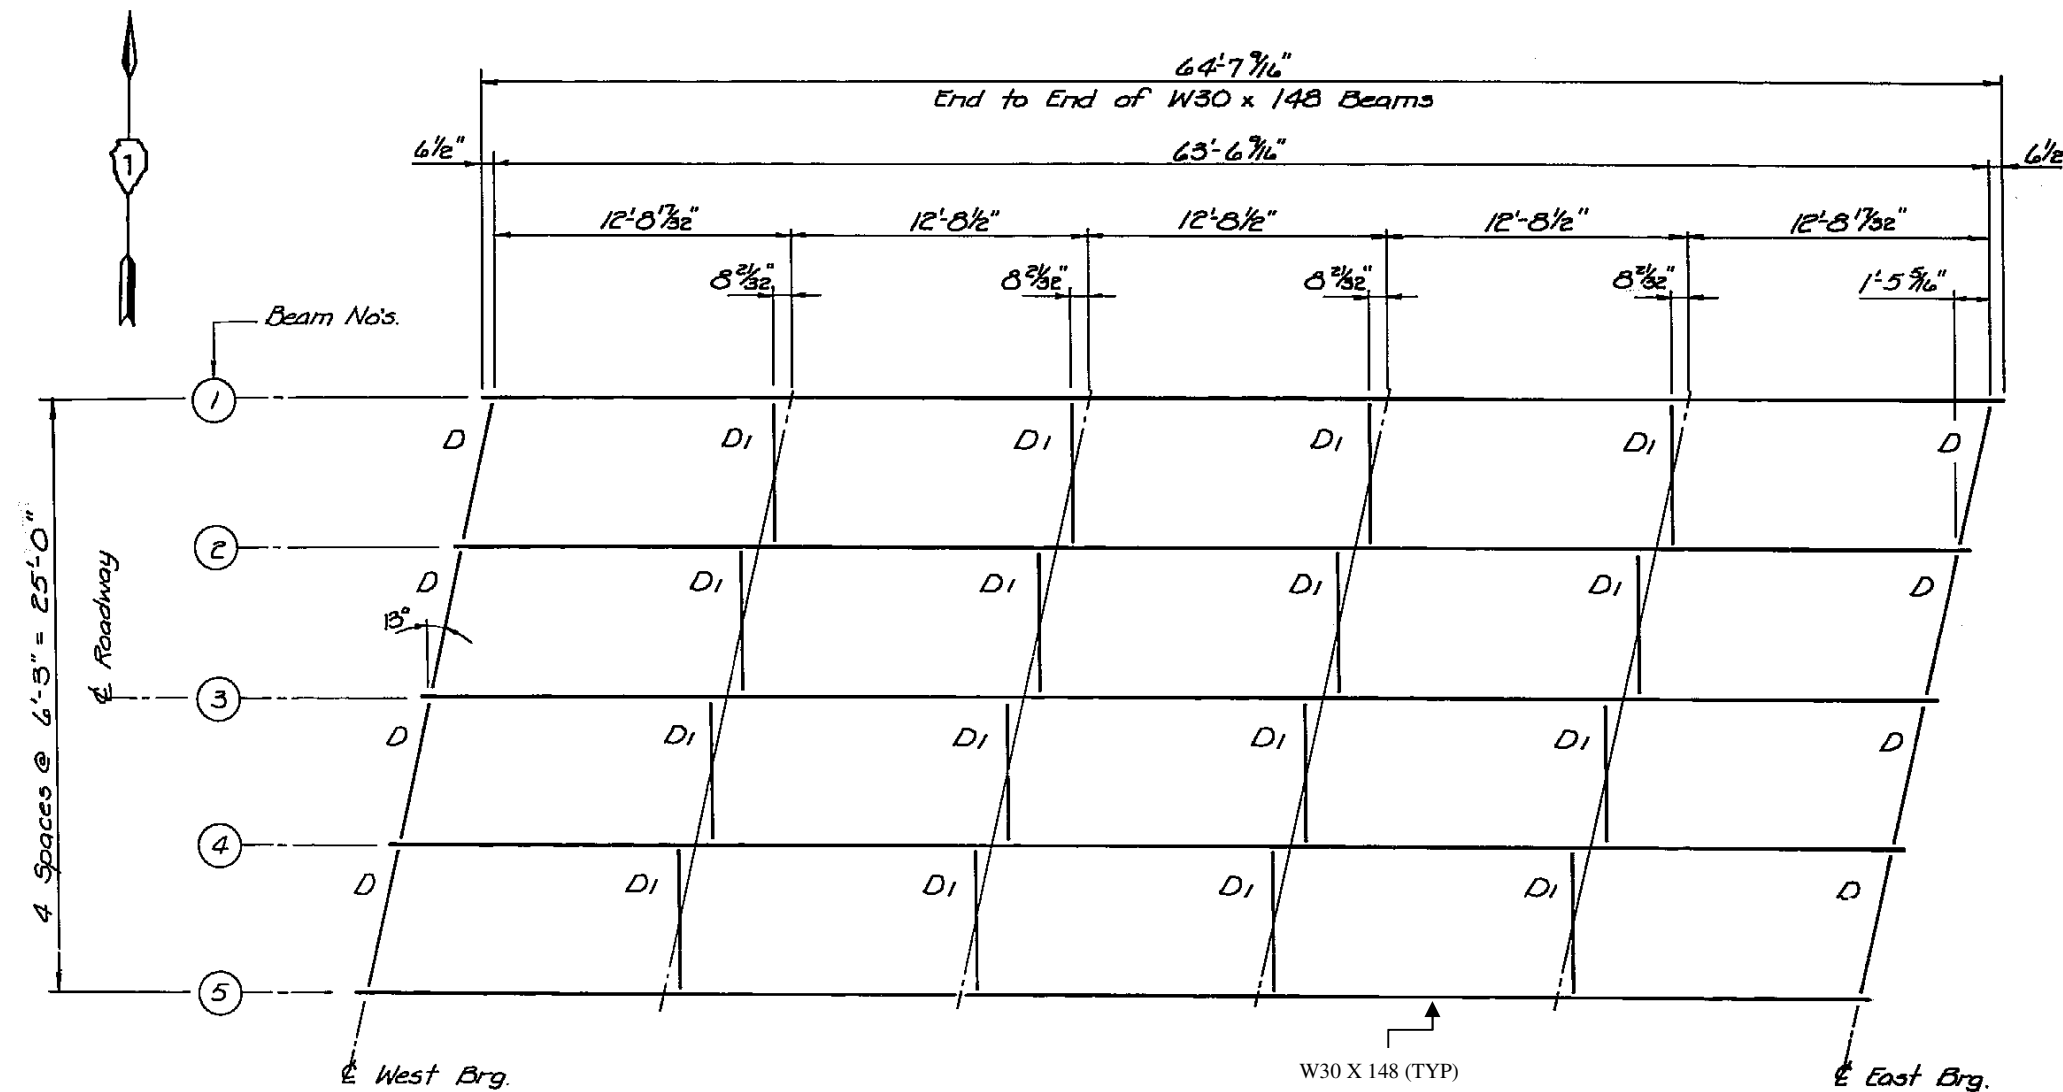

**FRAMING PLAN**

**DIAPHRAGMS**  
**D = W12 X 40**  
**D<sub>1</sub> = W12 X 35**

**SHEET 2 OF 3**

**ILLINOIS DEPARTMENT OF  
TRANSPORTATION**

**EXISTING BRIDGE PLAN  
LOCATION 4  
SN 099-0157  
HOFF RD. OVER PRAIRIE CREEK**