


| | | | | |
|---------|------------|--------|--------------|--------------|
| ROUTE | SECTION | COUNTY | TOTAL SHEETS | SHEET NUMBER |
| VARIOUS | 2012-076BP | COOK | 34 | 11 |

CONTRACT NO. 60V86

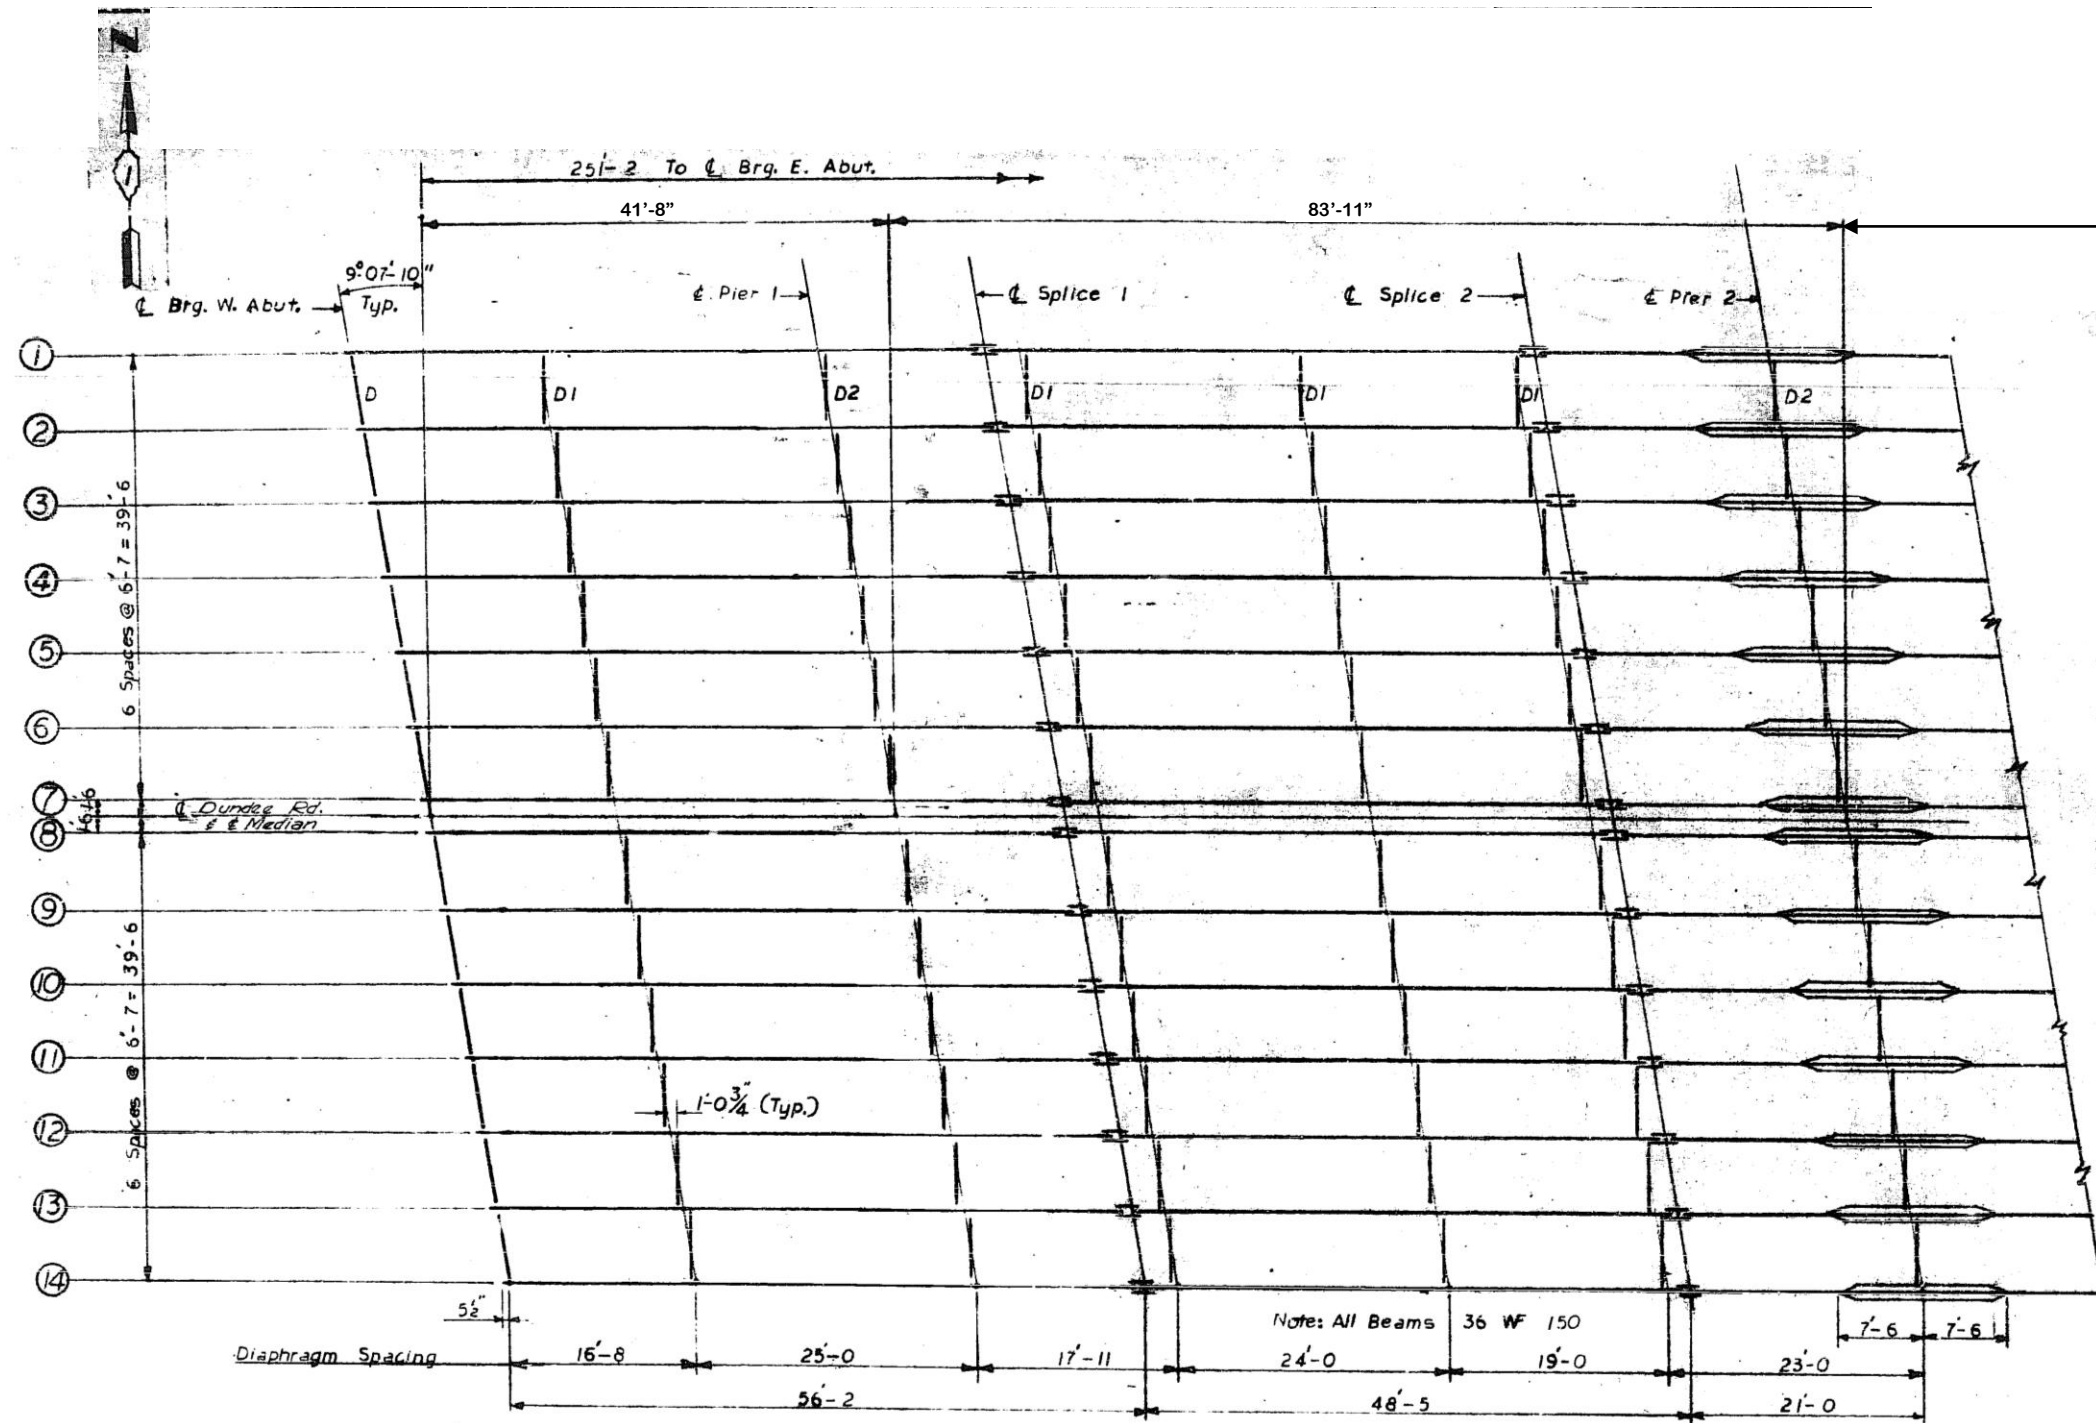

SYMMETRIC ABOUT \bar{C} OF BRIDGE

End Diaphragm
D = W12 X 40

HALF FRAMING PLAN

ILLINOIS DEPARTMENT OF
TRANSPORTATION

EXISTING BRIDGE PLAN
LOCATION 1
SN 016-0961
IL 68 over IL 53