



PLAN	SURVEYED	DATE
	PLOTTED	BY
	CHECKED	
	AT	
	FILE NAME	
	NO.	

PROFILE	SURVEYED	DATE
	GRADES CHECKED	BY
	STRUCTURE	
	NOT AT THIS OFFICE	
	NO.	

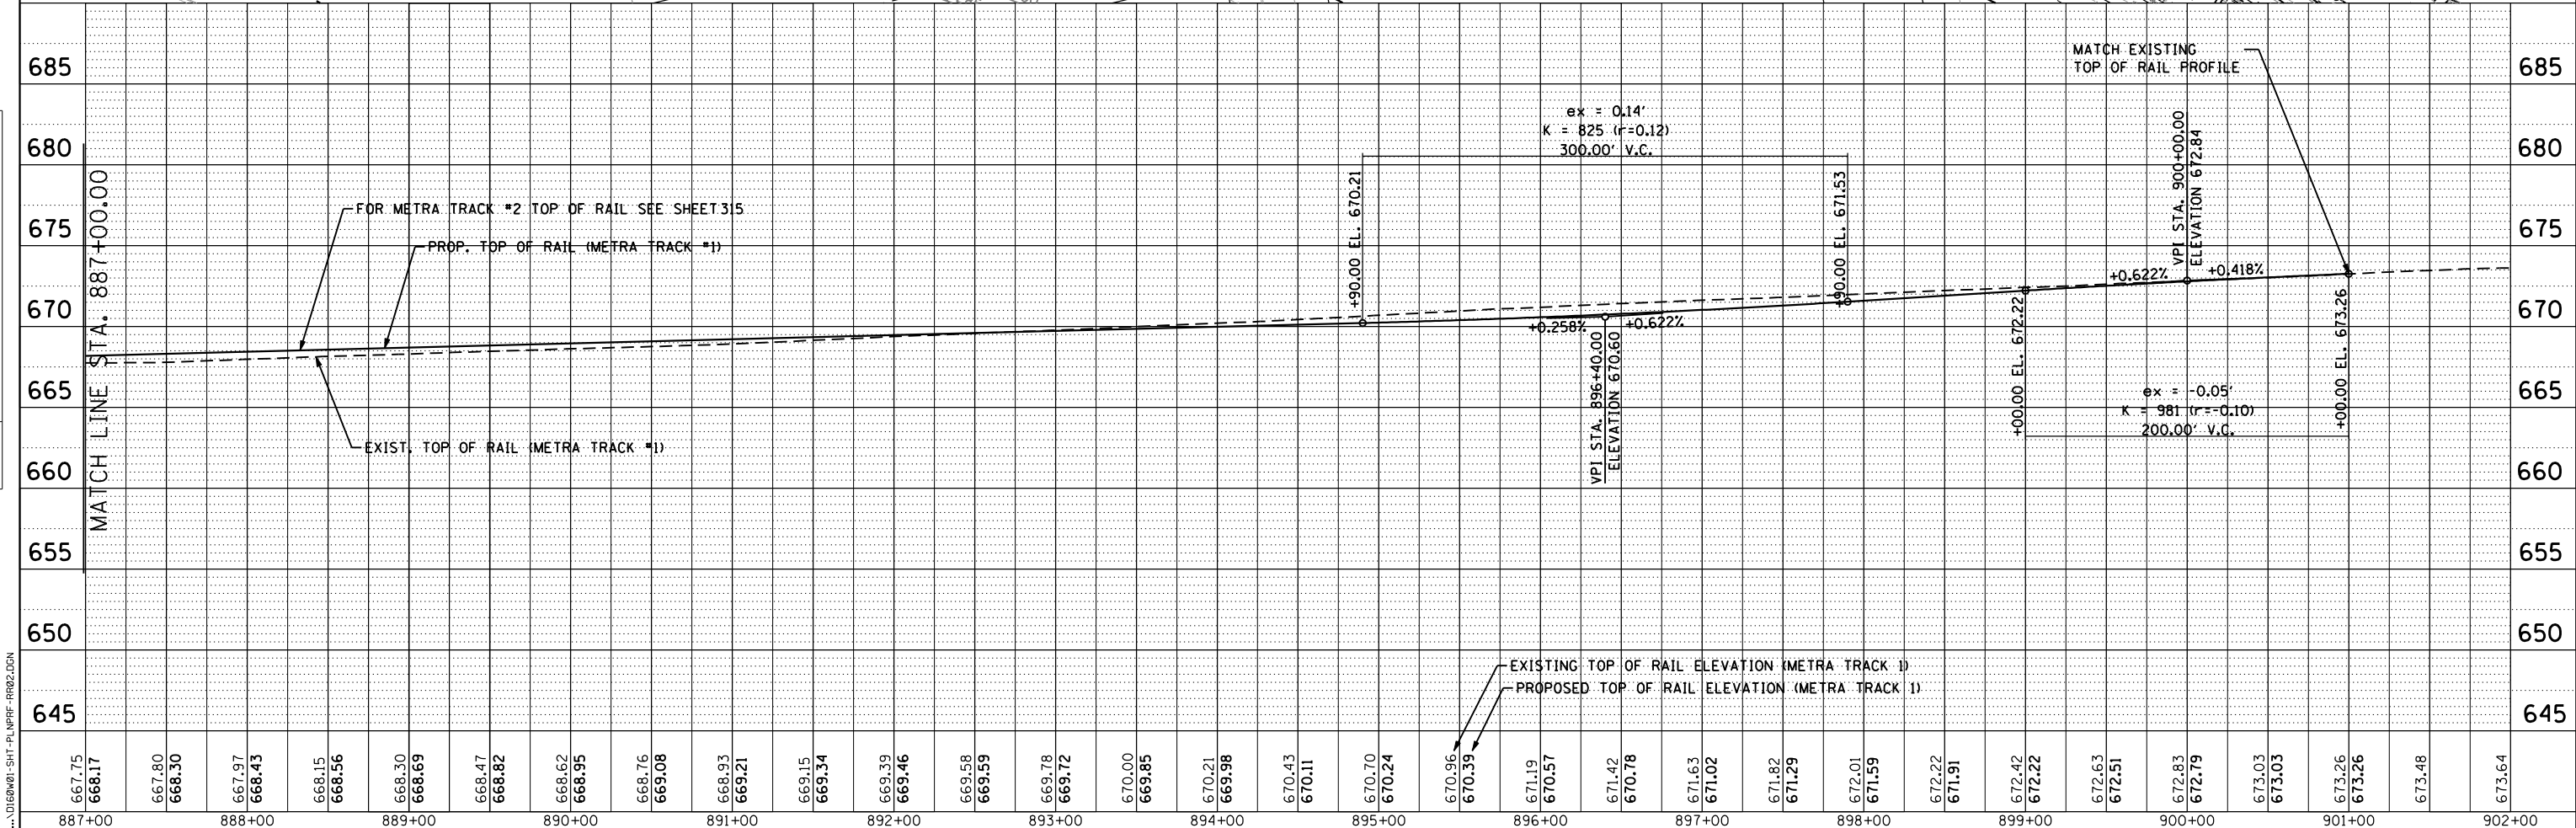

FILE NAME = ... \D06081-SHT-PL-UPRR-RR02.DGN

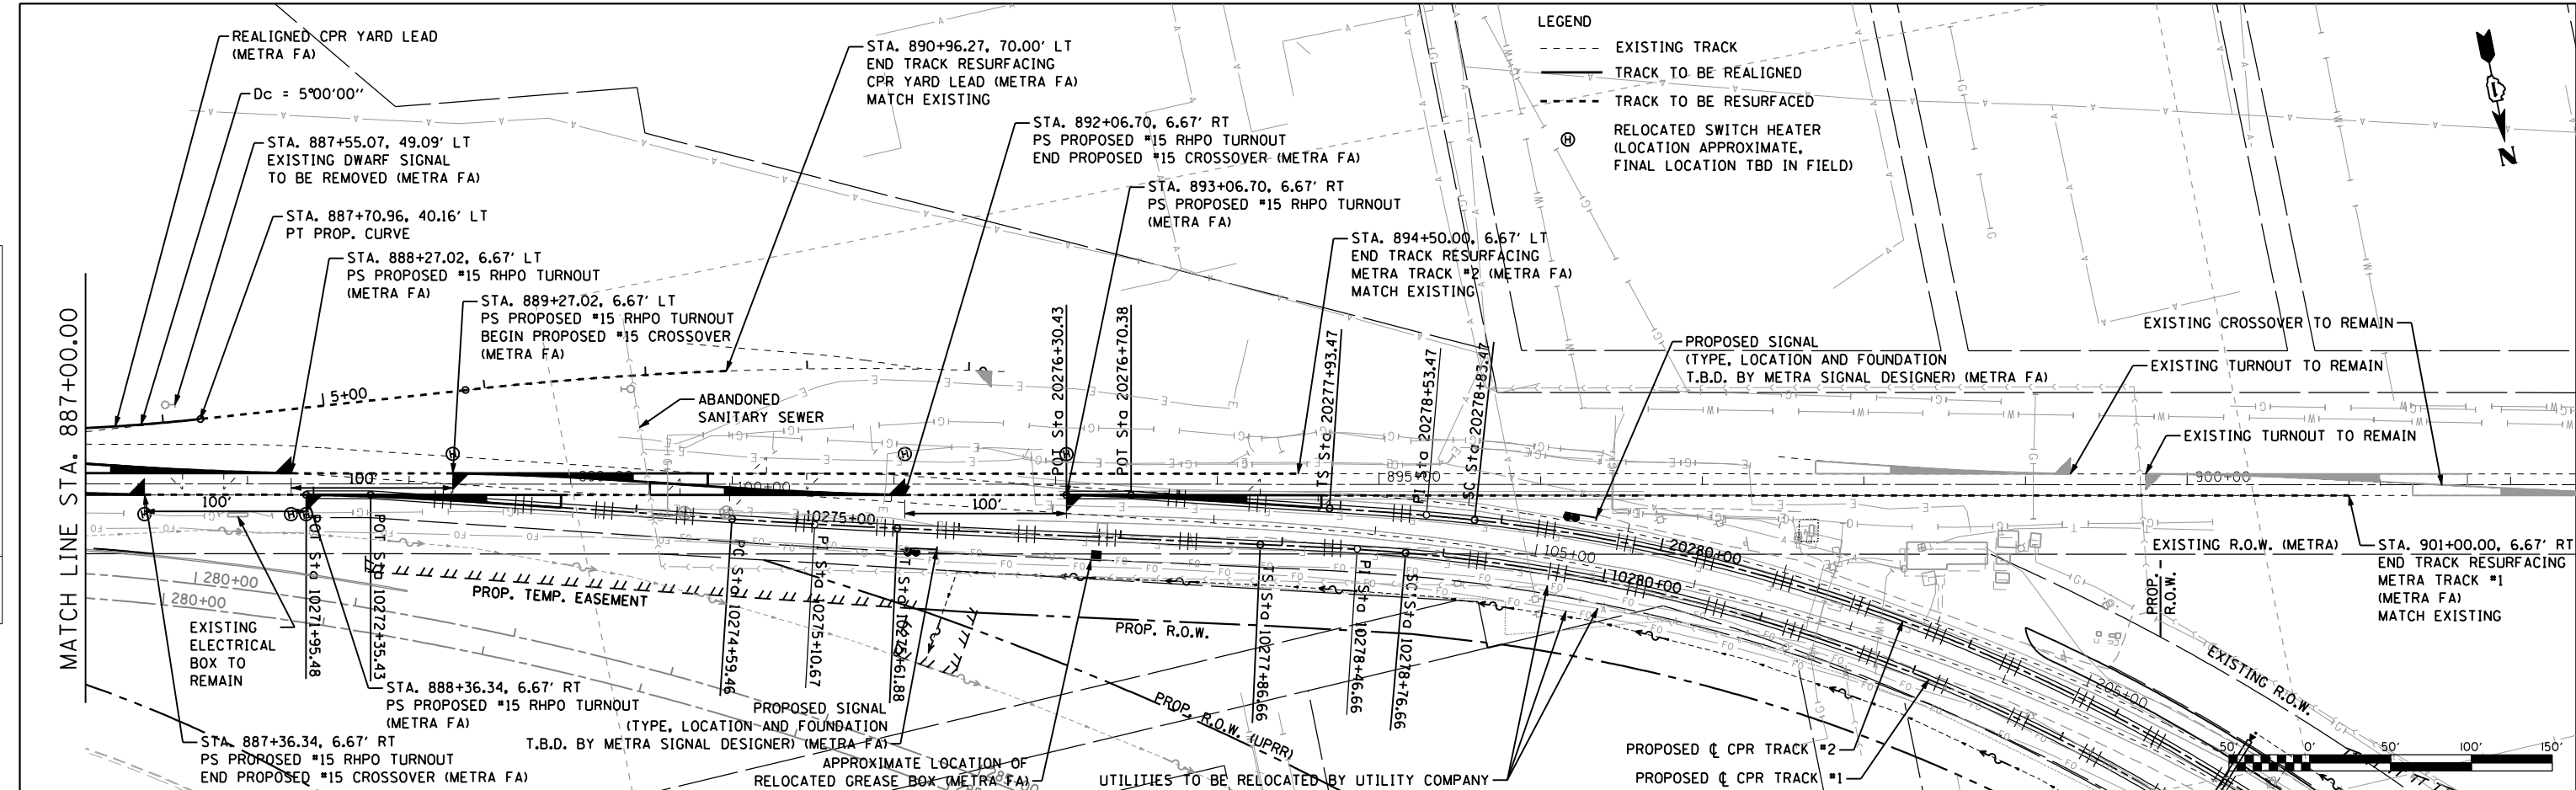

USER NAME = nratem	DESIGNED - NMR	REVISED -
PLOT SCALE = 100.0000' / IN.	DRAWN - NMR	REVISED -
PLOT DATE = 11/19/2012	CHECKED - MPH	REVISED -
	DATE - 11-02-2012	REVISED -

**STATE OF ILLINOIS  
DEPARTMENT OF TRANSPORTATION**

**METRA MILWAUKEE DIST. WEST  
PLAN AND PROFILE**

SCALE: 1" = 50' SHEET NO. 2 OF 12 SHEETS STA. 872+00.00 TO STA. 887+00.00

F.A.U. RTE. 1321	SECTION 32VB	COUNTY	TOTAL SHEETS 388	SHEET NO. 310
CONTRACT NO. 60W01			ILLINOIS FED. AID PROJECT	